



SECTION

ARMOURSTONE TO BE PLACED IN A NATURAL-LOOKING MANNER TO THE APPROVAL OF THE CITY
 STONE SIZES SHALL VARY FROM APPROX. 700 TO 1000 WIDE X 300 TO 600 HIGH X 1000 LONG
 STONES COURSES ARE TO BE STEPPED BACK APPROX. 200 FOR LOWER TO 300 FOR HIGHER STONES

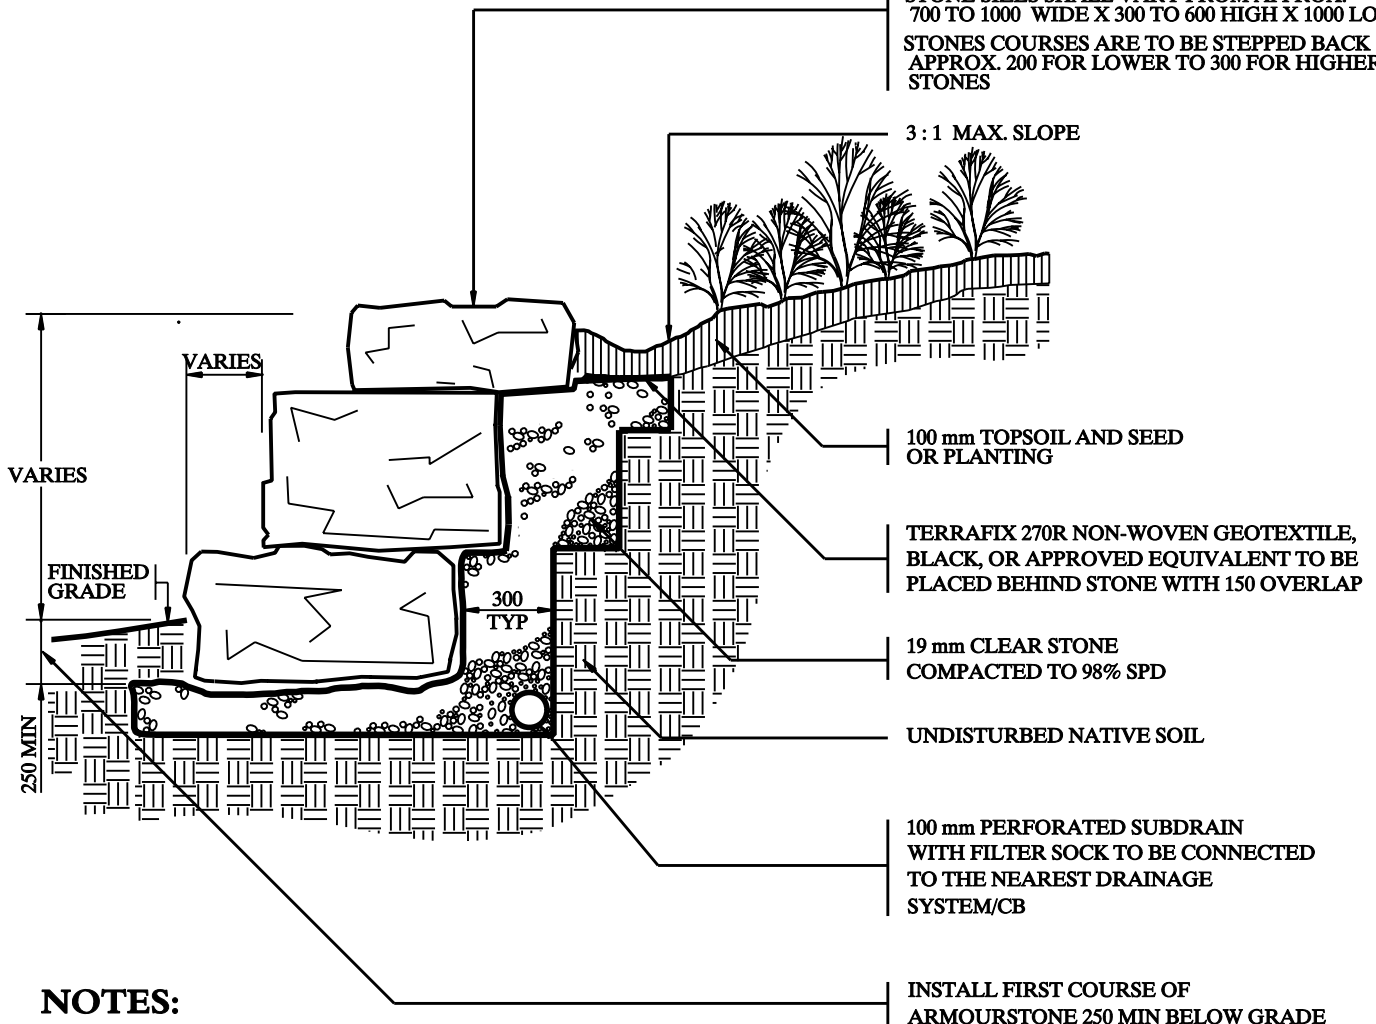

NOTES:

1. AS INDICATED ABOVE, STONES OF DIFFERENT SIZES SHALL BE USED. EVERY EFFORT IS TO BE MADE TO ACHIEVE THE APPEARANCE OF A NATURAL ROCK OUTCROP.
2. ALL VERTICAL JOINTS SHALL BE TIGHT-FITTED WITH NO GAPS EXCEEDING 75 MM.
3. ALL MEASUREMENTS ARE IN MILLIMETERS UNLESS STATED OTHERWISE

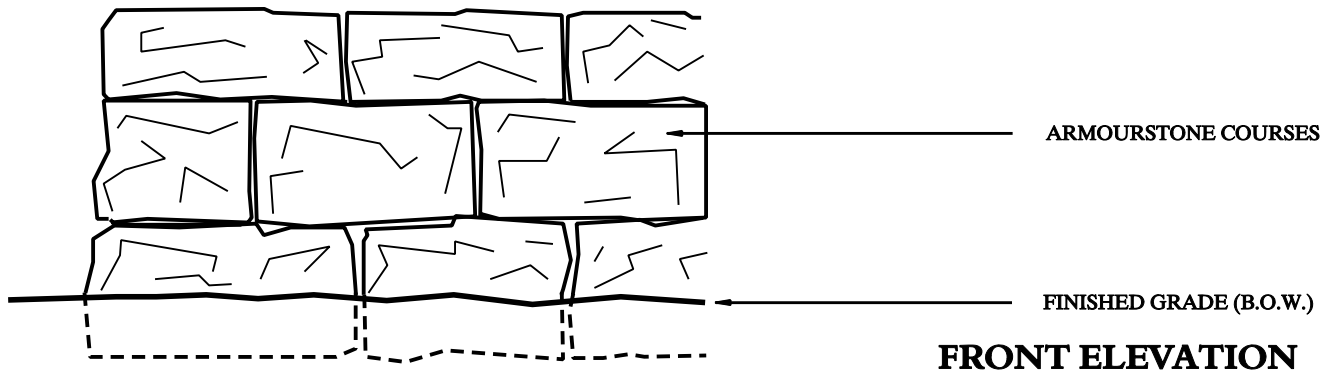

FRONT ELEVATION



**PLANNING,
 DESIGN &
 DEVELOPMENT
 DEPARTMENT**

TITLE:
ARMOURSTONE RETAINING WALL

DRAWING NO.
PDD 210

REVIEWED BY: *SH [Signature]*
APPROVED BY: *[Signature]*

SCALE: N.T.S.
DATE: JANUARY 2007