

DECORATIVE COLUMNS TO BE SUPPLIED BY KNECHT & BERCHTOLD INC. (905-457-4911) OR APPROVED EQUAL.  
 WINGWALL RAILING AND BRIDGE FABRICATION TO BE SUPPLIED BY EAGLE BRIDGE (519-743-4353) OR APPROVED EQUAL.


COLUMN: REFER TO DETAIL PDD 290 e- PRECAST DECORATIVE COLUMN FOR DETAILED DIMENSIONING

WING WALL RAILING, MATERIALS AND FABRICATION TO MATCH BRIDGE RAILING AND MODIFIED WITH SLOPING END SECTION, TYPICAL FOR ALL WING WALLS (SEE DETAIL \_\_\_\_\_).


VERTICAL SAFETY RAILS EQUALLY SPACED (MAX. 100mm GAP)

BRIDGE WIDTH 3 050 MIN.  
 VERTICAL SAFETY RAILS ALONG BRIDGE SPAN EQUALLY SPACED

150 CONTINUOUS TOE PLATE  
 50 x 250 P.T. DECKING, ATTACHED AT ENDS AND ATTACHED AT LEAST ONE TIME ALONG DECK SPAN, WITH ZINC-COATED CARRIAGE BOLTS AND U-CHANNEL SLEEVES

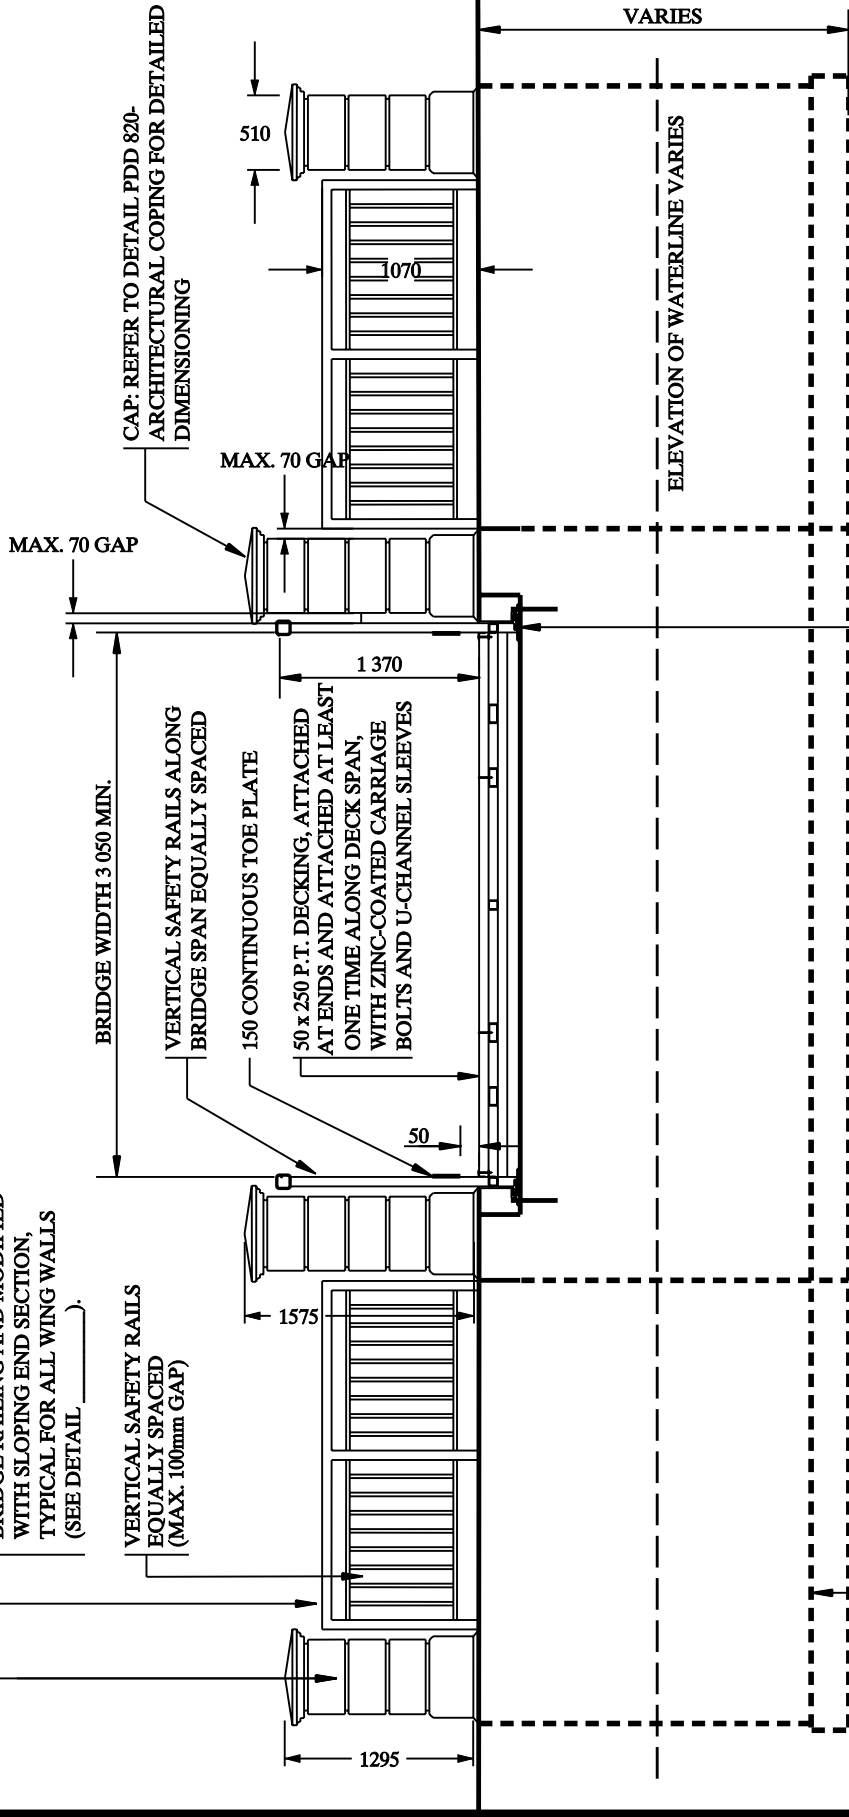

\*\*DECORATIVE COLUMNS ARE TO BE INSTALLED REGARDLESS OF WING WALL EXTENT. A SEPARATE FOOTING(S) IS TO BE POURED FOR THE INSTALLATION OF THE DECORATIVE COLUMNS IN THIS ELEVATION\*\*

 

DETAIL OF DECKING ATTACHMENTS

LINE OF BRIDGE ABUTMENT AND WING WALL FOUNDATION.

SEE SHOP DRAWINGS FOR FURTHER DETAIL RESOLUTION  
 ALL MEASUREMENTS ARE IN MILLIMETERS



PLANNING,  
 DESIGN &  
 DEVELOPMENT  
 DEPARTMENT

TITLE: FOOTBRIDGE (FRONT ELEVATION)

DRAWING NO.

PRIMARY LOCATION

PDD 290b

REVIEWED BY: *SH [Signature]*

SCALE: N.T.S.

APPROVED BY: *[Signature]*

DATE: JANUARY 2007