


DECORATIVE COLUMNS TO BE SUPPLIED BY
 KNECHT & BERCHTOLD INC. (905-457-4911)
 OR APPROVED EQUAL.

WINGWALL RAILING AND BRIDGE FABRICATION
 TO BE SUPPLIED BY EAGLE BRIDGE (519-743-4355)
 OR APPROVED EQUAL.

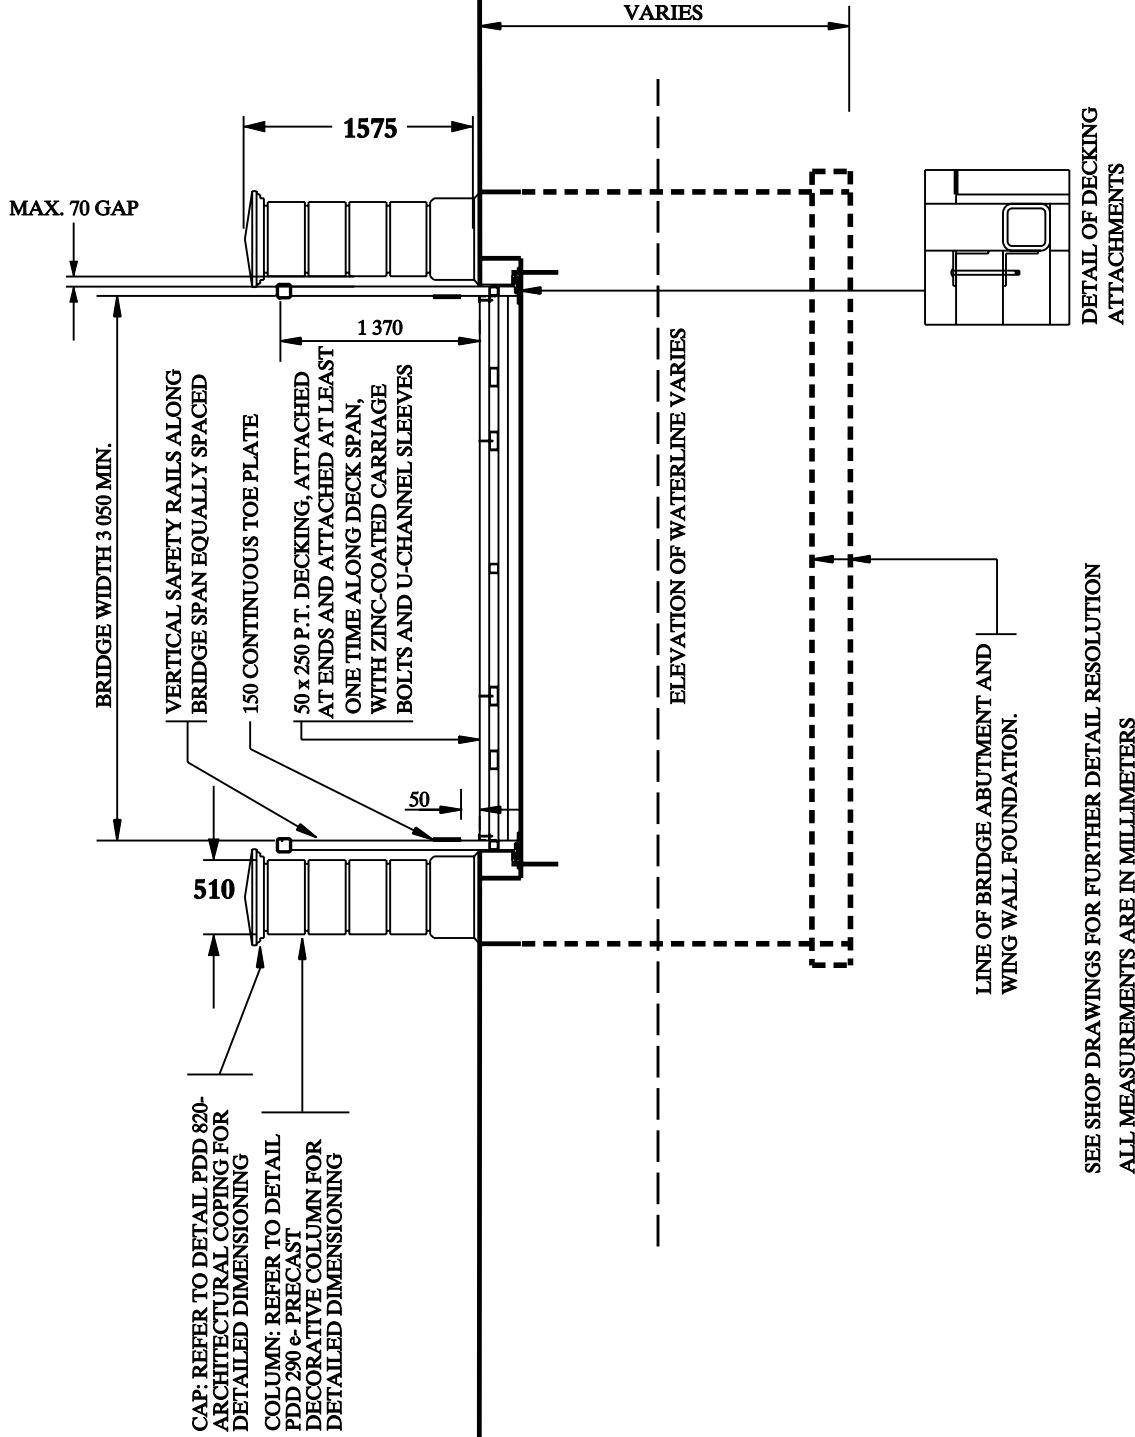

CAP: REFER TO DETAIL PDD 820-
 ARCHITECTURAL COPING FOR
 DETAILED DIMENSIONING

COLUMN: REFER TO DETAIL
 PDD 290 & PRECAST
 DECORATIVE COLUMN FOR
 DETAILED DIMENSIONING

SEE SHOP DRAWINGS FOR FURTHER DETAIL RESOLUTION
 ALL MEASUREMENTS ARE IN MILLIMETERS
 GRADING OF VALLEY SLOPE AROUND FOUNDATION 3:1 MAX.



PLANNING,
 DESIGN &
 DEVELOPMENT
 DEPARTMENT

TITLE: FOOTBRIDGE (FRONT ELEVATION)		DRAWING NO.
TERTIARY LOCATION		PDD 290d
REVIEWED BY: <i>SH</i>	SCALE: N.T.S.	
APPROVED BY: <i>John Walsh</i>	DATE: JANUARY 2007	