



THE CORPORATION OF THE CITY OF BRAMPTON

BY-LAW

Number 6-93

To authorize the execution of a
lease with 1012363 Ontario Inc.

The Corporation of the City of Brampton, the owner of property containing an industrial building at 25 Rutherford Road South, has received an offer to lease space from 1012363 Ontario Inc. which the Council of the Corporation of the City of Brampton has decided to accept.

NOW THEREFORE the Council of The Corporation of the City of Brampton ENACTS AS FOLLOWS:


1. The Mayor and Clerk are hereby authorized to execute a lease, in a form approved by the City Solicitor and the Property Manager, with 1012363 Ontario Inc. for 2,000 square feet of space in the industrial building at 25 Rutherford Road South, shown as Unit 4 on the sketch attached as Schedule A to the by-law.

READ a FIRST, SECOND and THIRD TIME and PASSED in Open Council this 11th day of January, 1993.

Peter Robertson Mayor

Leonard J. Mikulich Clerk



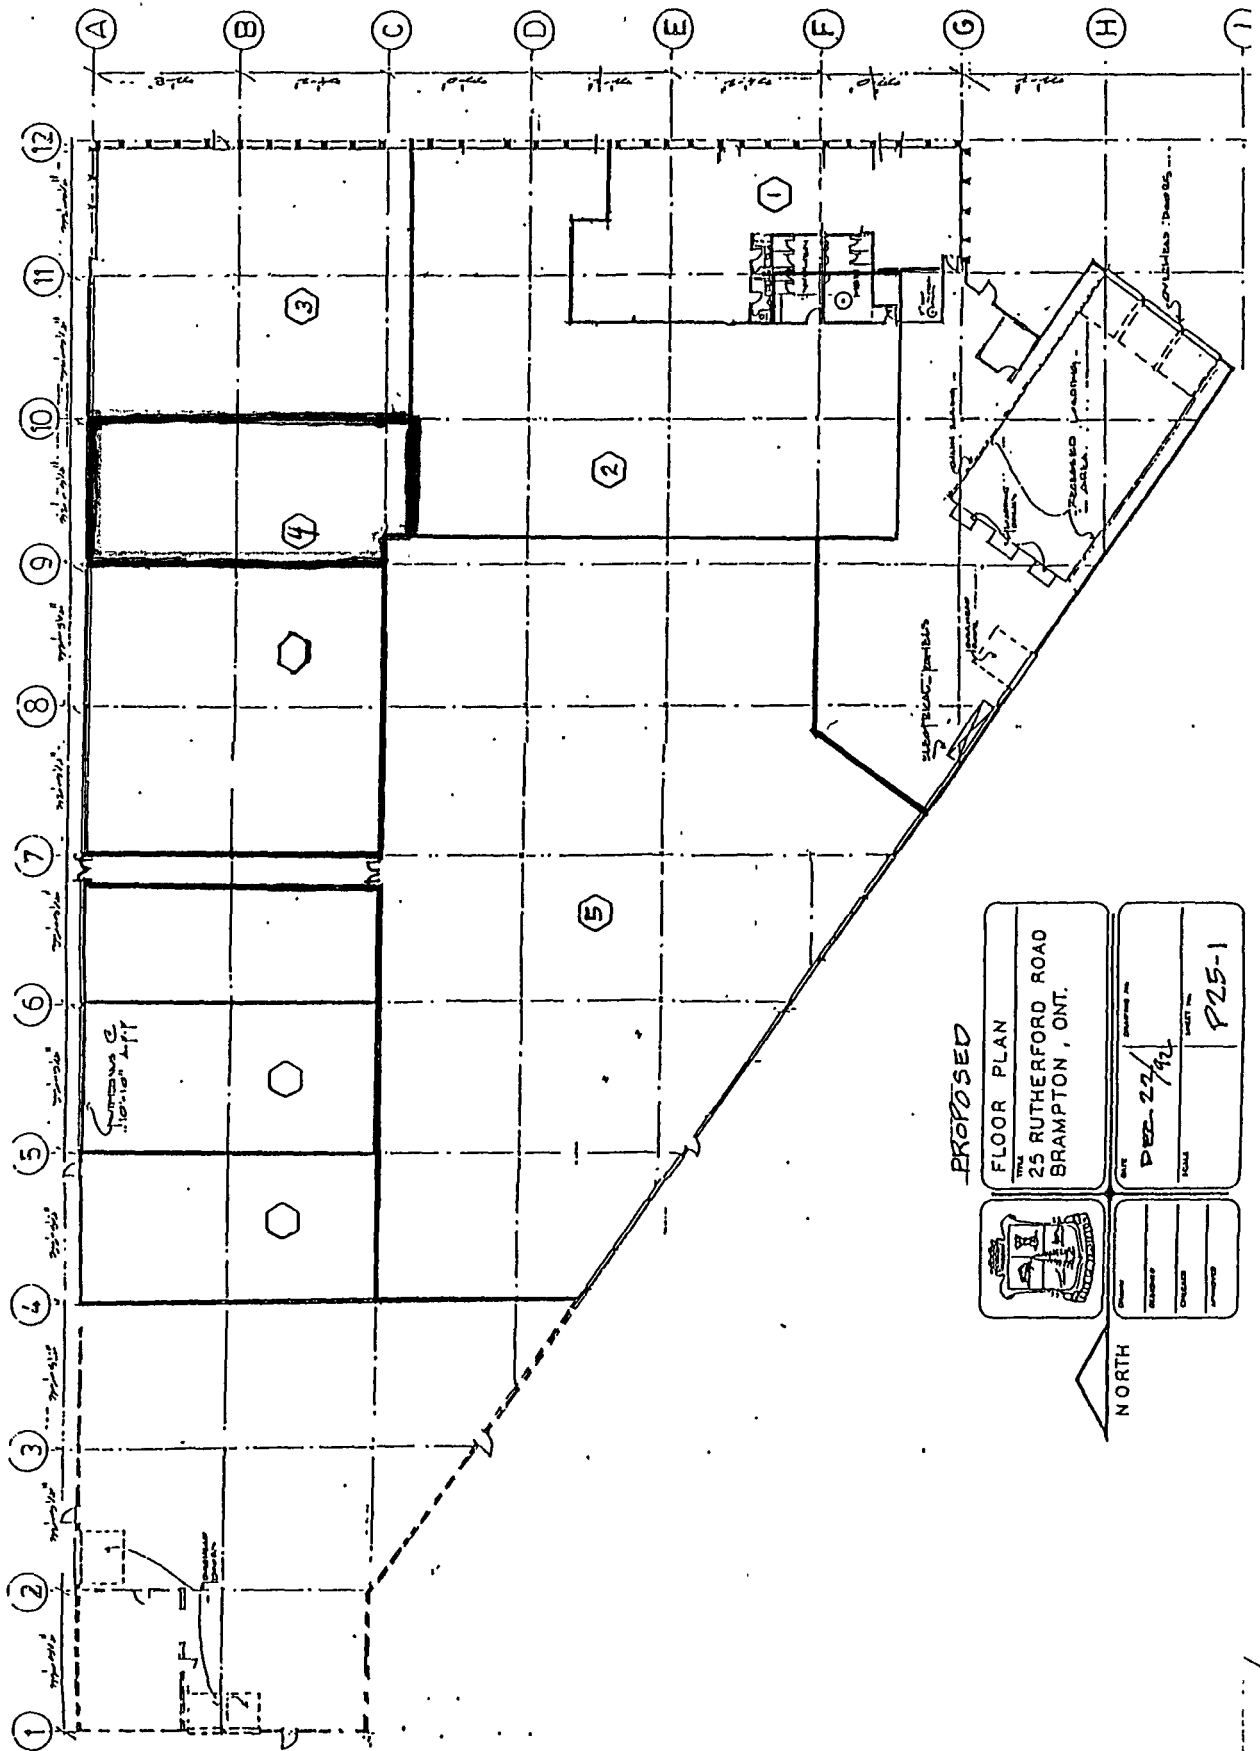

	PROPOSED FLOOR PLAN 25 RUTHERFORD ROAD BRAMPTON, ONT.	DATE: DEC-27/92	SHEET NO: P25-1
	DRAWN BY: _____ CHECKED BY: _____ APPROVED BY: _____	PROJECT NO: _____ SCALE: _____	DRAWN BY: _____ CHECKED BY: _____ APPROVED BY: _____

NORTH