



THE CORPORATION OF THE CITY OF BRAMPTON

# BY-LAW

Number 22-85

To amend By-law 861 (part of Lot 11, Concession 1, W.H.S. Chinguacousy)

The Council of the Corporation of the City of Brampton ENACTS as follows:

1. By-law 861, as amended, and as specifically amended by By-law 301-83, is hereby further amended:
  - (1) by deleting therefrom the part of Schedule A added thereto by By-law 301-83, and substituting therefor Schedule A to this by-law;
  - (2) by deleting therefrom Section 381 - Site Plan of Schedule B thereto, and substituting therefor Schedule B to this by-law;
  - (3) by adding thereto, after clause (8) of section 381.1.1., the following:

"(8A) a real estate office;"
  - (4) by adding thereto, after paragraph (iv) of section 381.1.2(5), the following:

"(v) one space for each 20 square metres of gross leasable commercial floor area or portion thereof used as a real estate office;"


Read a FIRST, SECOND, and THIRD Time and Passed in Open Council  
This 28th day of January, 1985

  
KENNETH G. WHILLANS - MAYOR

  
RALPH A. EVERETT CITY CLERK



— Zone Boundary

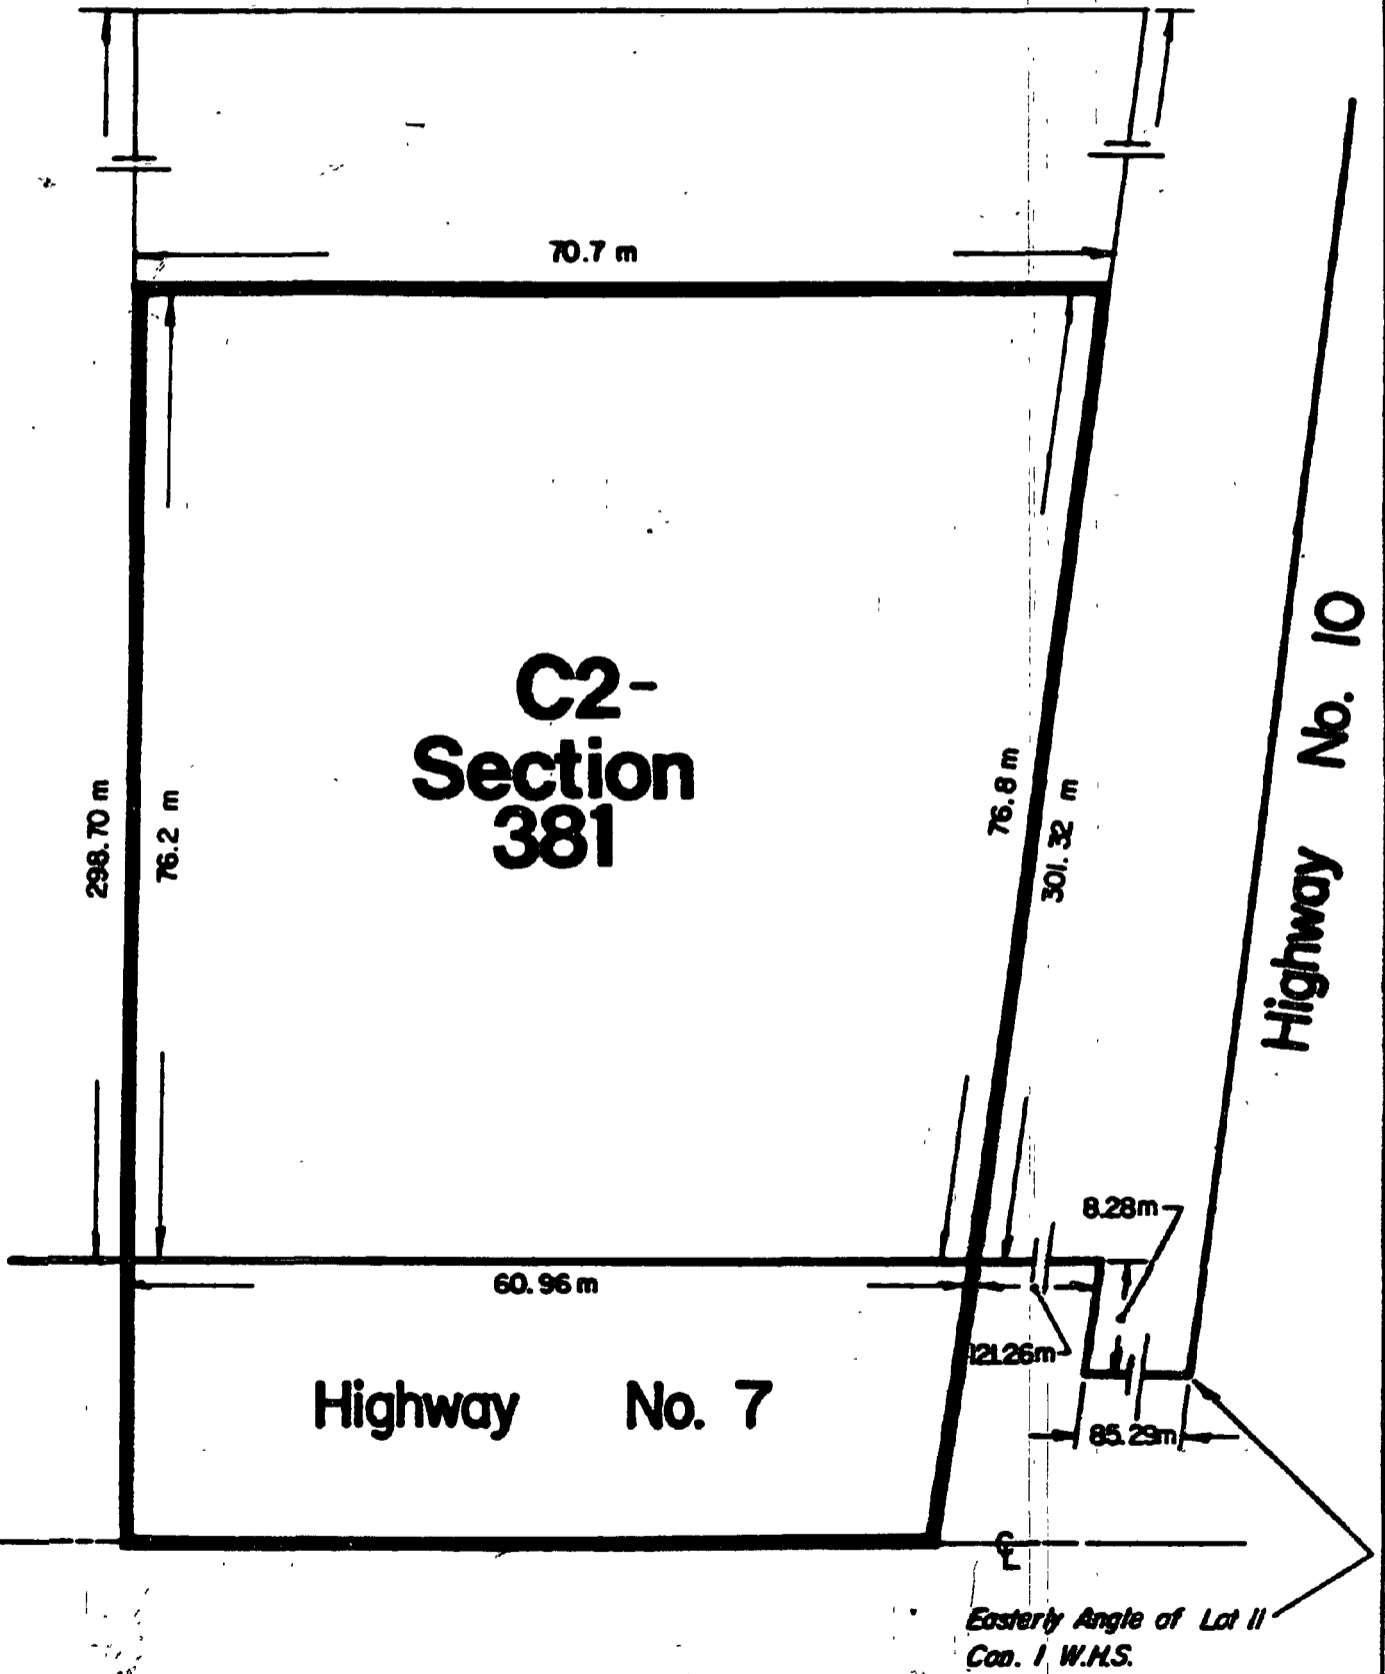

PART LOT II, CONC. I W.H.S.  
BY-LAW 861, SCHEDULE A

By-Law 22-85 Schedule A



1:550


CITY OF BRAMPTON  
Planning and Development

Date: 1984 12 13

File no. CIW11.10

Drawn by: P.S.

Map no. 24-20 C

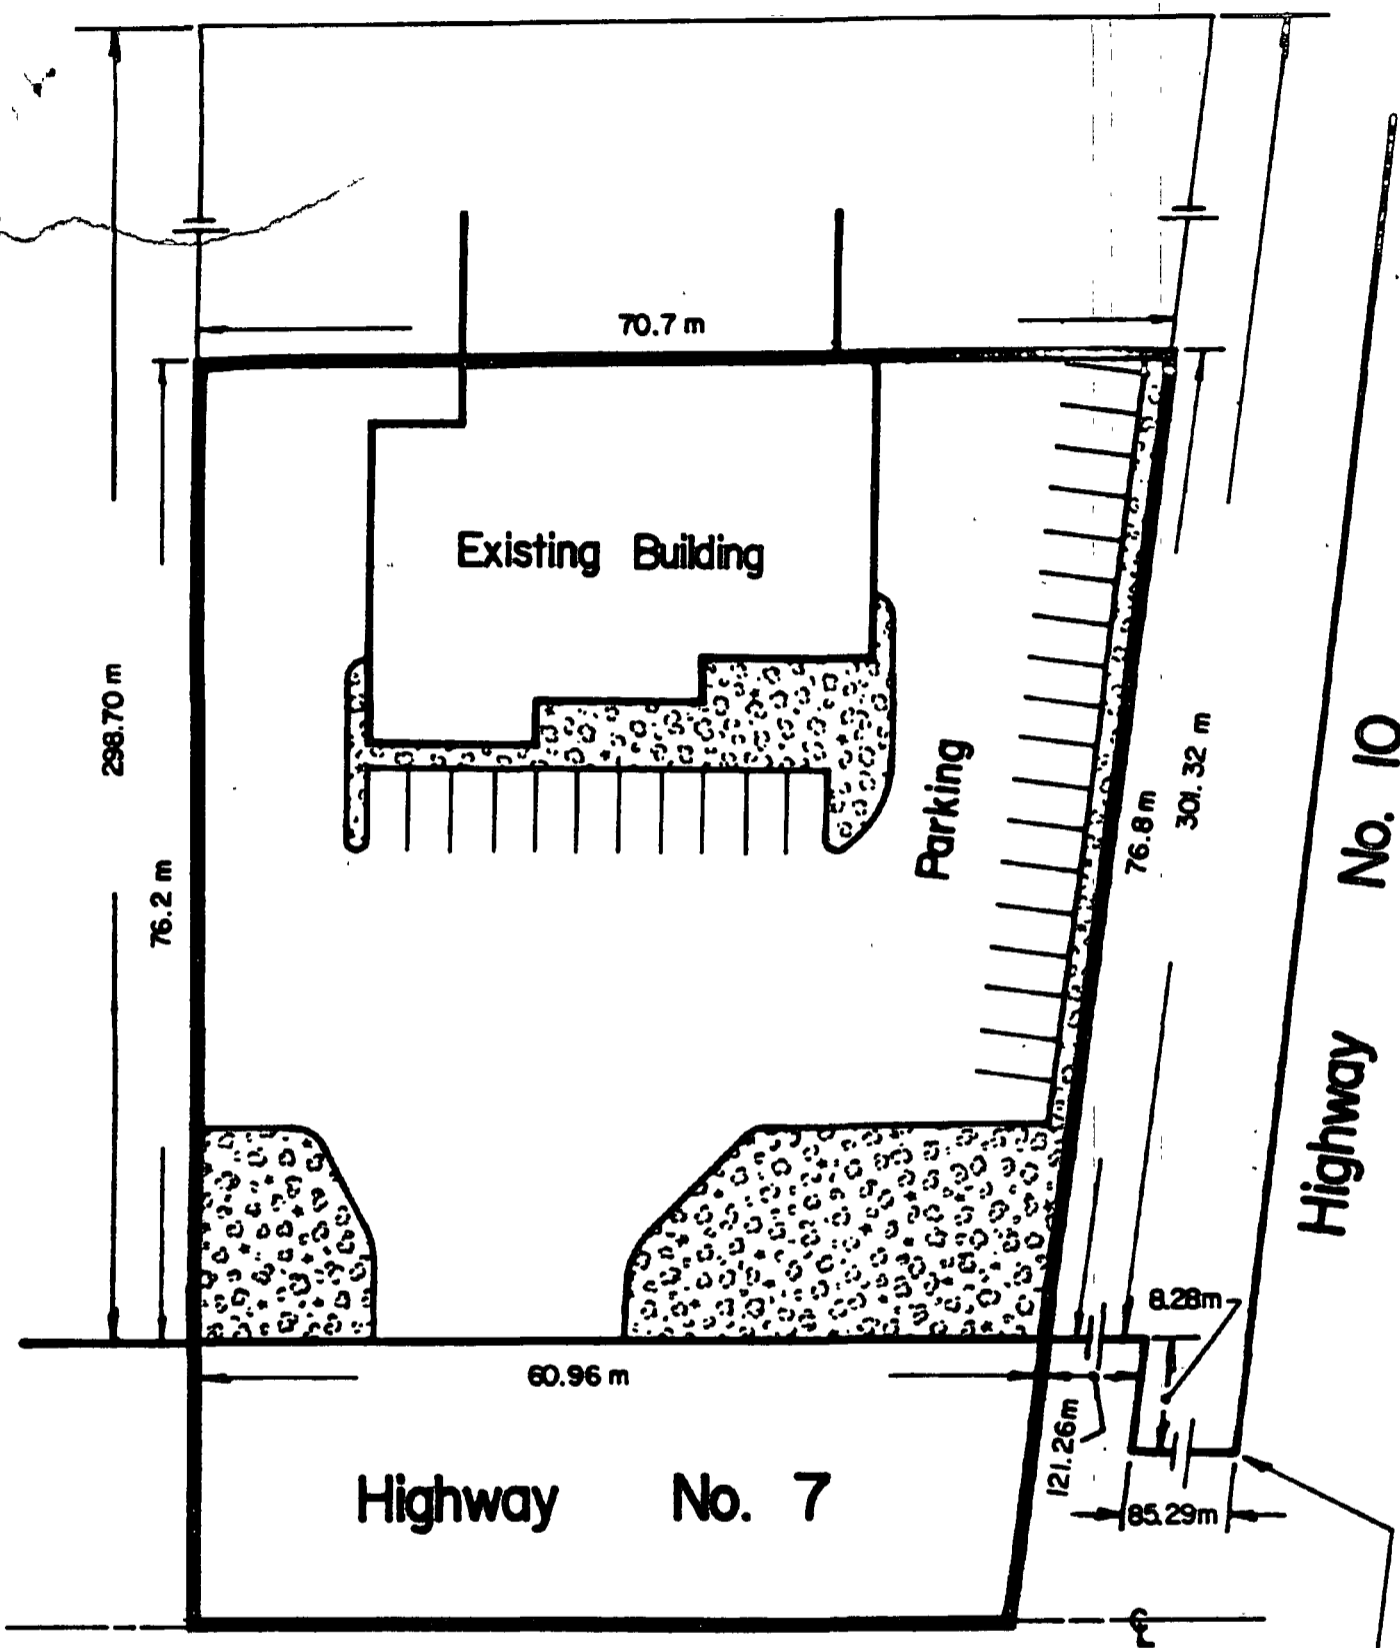

*Easterly Angle of Lot II  
Con. I W.H.S.*

- Zone Boundary
- ▣ Landscaped Open Area

SECTION 381 - SITE PLAN  
PART LOT II, CONC. I W.H.S.

By-Law 22-85 Schedule B



1:550

**CITY OF BRAMPTON**  
Planning and Development

Date: 1984 12 13 Drawn by: P.S.  
File no. CW11.10 Map no. 24-20 D

IN THE MATTER OF the Planning Act,  
1983, section 34;


AND IN THE MATTER OF the City of  
Brampton By-law 22-85.


DECLARATION

I, LEONARD J. MIKULICH, of the City of Brampton, in the  
Region of Peel, DO SOLEMNLY DECLARE THAT:

1. I am the Clerk of The Corporation of the City of  
Brampton and as such have knowledge of the  
matters herein declared.
2. By-law 22-85 was passed by the Council of the  
Corporation of the City of Brampton at its meeting  
held on January 28th, 1985.
3. Written notice of this by-law as required by  
section 34 (17) of the Planning Act, 1983 was  
given on February 6th, 1985, in the manner and in  
the form and to the persons and agencies  
prescribed by the Planning Act, 1983.
4. No notice of appeal under section 34(18) of the  
Planning Act, 1983 has filed with me to the date  
of this declaration.

DECLARED before me at the City of )  
Brampton in the Region of Peel )  
this 5th day of March, 1985. )

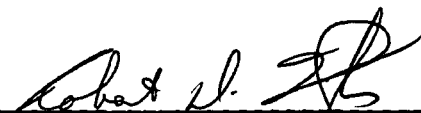  
A commissioner, etc.

  
\_\_\_\_\_

ROBERT D. TUFTS, a Commissioner,  
etc., Judicial District of Peel, for The  
Corporation of the City of Brampton.  
Expires May 28th, 1985.