




FIELD ORIENTATION
 numbers indicate possible
 home plate location
 (1=best, 4=least preferred)

REFER TO
 NOTE #1

10000

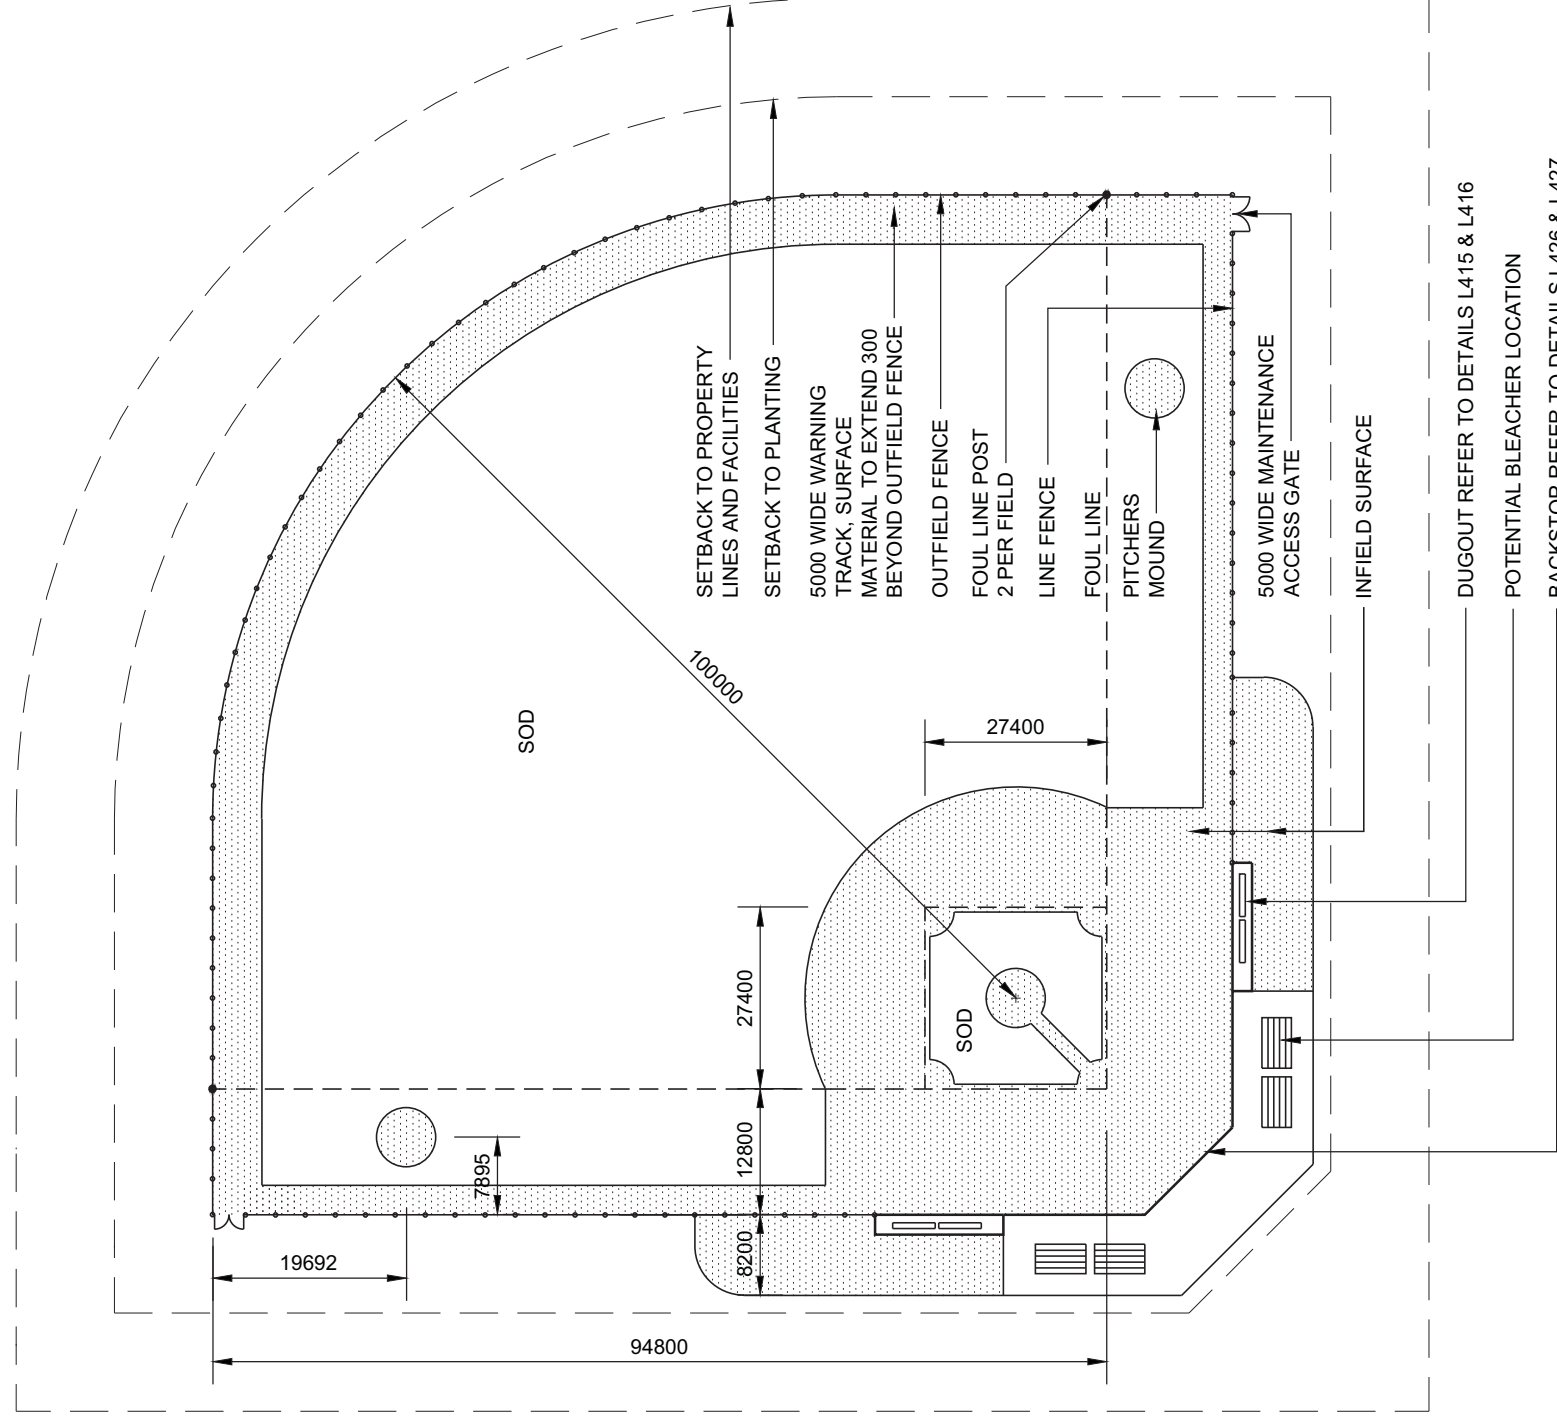

DUGOUT REFER TO DETAILS L415 & L416

POTENTIAL BLEACHER LOCATION

BACKSTOP REFER TO DETAILS L426 & L427

NOTES:

1. 10000 MM SETBACK TO PLANTING; 20000 MM SETBACK TO PROPERTY LINES AND OTHER FACILITIES; 30000 MM SETBACK MINIMUM TO RESIDENTIAL PROPERTY LINES WHEN ILLUMINATED.
2. ALL RAILS TO BE 'FISH MOUTH' CUT, CRIMPING WILL NOT BE ACCEPTED.
3. MESH TO BE ON PLAYING SIDE OF POSTS AND RAILS.
4. ALL MEASUREMENTS ARE IN MILLIMETRES UNLESS STATED OTHERWISE.