



THE CORPORATION OF THE CITY OF BRAMPTON

# BY-LAW

Number 12-81

To amend By-law 230-80, which amends By-law 5500 (service station/Gas Bar By-law)


The Council of The Corporation of the City of Brampton hereby ENACTS as follows:

1. By-law 230-80 is hereby amended by deleting Schedules C and E attached thereto, and substituting therefor Schedules 1 and 2 to this by-law.

READ a FIRST, SECOND and THIRD TIME and Passed in Open Council

this 12th day of January, 1981.

  
JAMES E. ARCHDEKIN - MAYOR

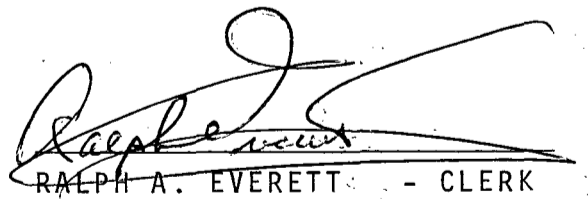  
RALPH A. EVERETT - CLERK

APPROVED  
AS TO FORM  
LAW DEPT.  
BRAMPTON  
DATE 1/17/81

Highway No. 10

Lot 15  
Lot 14  
363.05 m

65.11 m

AC7

68.58 m

68.58 m

65.36 m

Concession 1 E.H.S. Lot 14

Part Lot 14, Concession 1 E.H.S.

BY-LAW 230-80 SCHEDULE C

By-law 12-81 Schedule 1



1:500


CITY OF BRAMPTON  
Planning and Development

Date: 1980 07 31

Drawn by: P.B.

File no.

Map no.

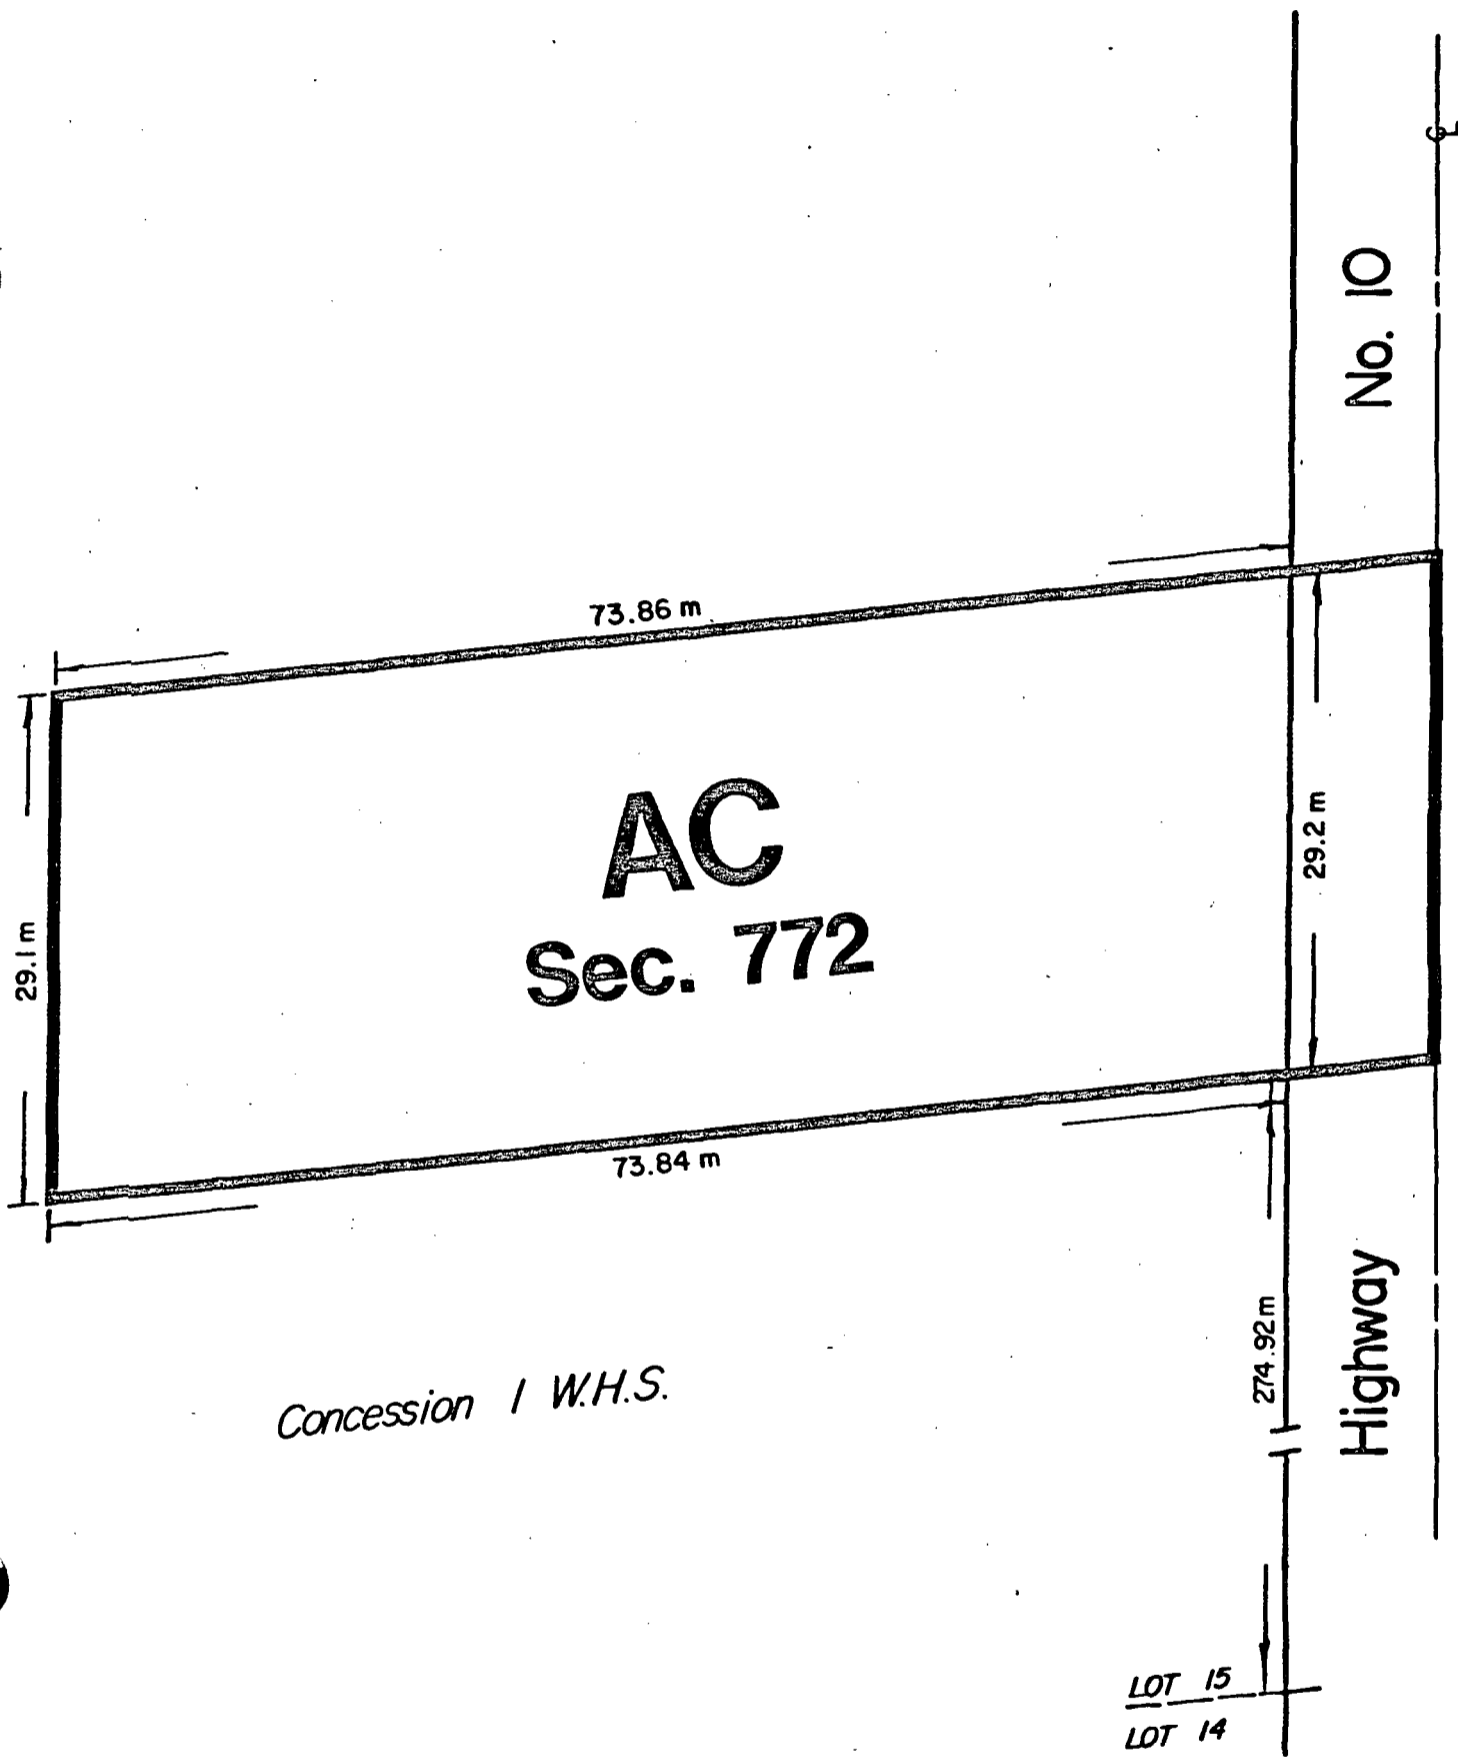

Part Lot 15, Concession 1 W.H.S.

By-law 230-80 Schedule E  
 By-law 12-81 Schedule 2



1:460

**CITY OF BRAMPTON**  
 Planning and Development


Date: 1980 07 31 Drawn by: PS.  
 File no. TIW15.3 Map no.

BY-LAW 12-81 AMENDING BY-LAW 230-80

CERTIFICATE UNDER SECTION 35(27) OF THE PLANNING ACT

I, RALPH A. EVERETT, hereby certify that the notice for By-law 12-81 of The Corporation of the City of Brampton, passed by the Council of the Corporation on the 12th day of January, 1981 was given in the manner and form and to the persons prescribed by regulation made by the Lieutenant Governor-in-Council under subsection 24 of section 35 of The Planning Act. I also certify that the 21 day objection period expired on February 25th, 1981 and to this date no notice of objection or request for a change in the provisions of the by-law has been filed by any person in the office of the clerk.

Dated at the City of Brampton this 3rd day of March, 1981.

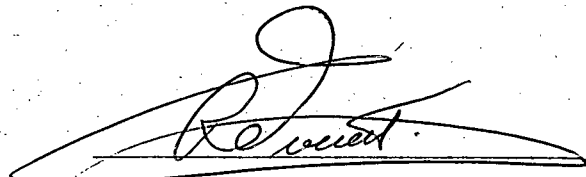

R. A. EVERETT  
CITY CLERK

NOTE: Subsection 35(25) of The Planning Act (R.S.O. 1970, c.349, as amended) provides as follows:

Where an official plan is in effect in a municipality and notice is given in the manner and form and to the persons prescribed by the regulations and no notice of objection has been filed with the clerk of the municipality within the time prescribed by the regulations, the by-law thereupon comes into effect.

PASSED January 12th, 1981

---

---



# BY-LAW

No. 12-81

To amend By-law 230-80, which amends  
By-law 5500 (service station/gas  
bar by-law)