



THE CORPORATION OF THE CITY OF BRAMPTON

# BY-LAW

Number 33-87

To amend By-law 139-84 (part of Block D, R.P. 43M-269)

The council of The Corporation of the City of Brampton ENACTS as follows:

1. By-law 139-84, as amended, is hereby further amended:

(1) by changing, on Sheet 9 of Schedule A thereto, the zoning designation of the lands shown outlined on Schedule A to this by-law from INDUSTRIAL ONE ZONE (M1) to INDUSTRIAL ONE ZONE - SECTION 664 (M1 - SECTION 664).

(2) by adding thereto the following section:

"664. The lands designated M1 - SECTION 664 on Sheet 9 of Schedule A to this by-law.

664.1 shall only be used for the following purposes:

(1) the purposes permitted in the M1 zone by section 31.1.1;

(2) a standard restaurant only in conjunction with the manufacturing, cleaning, packaging or processing of foods within an enclosed building.

664.2 shall be subject to the following requirements and restrictions:


(1) the purpose permitted by section 664.1(2) (standard restaurant) shall not exceed a gross floor area of 130 square metres.

(2) an adult entertainment parlour shall not be permitted in conjunction with the purpose permitted by section 664.1(2) (standard restaurant).

664.3 shall also be subject to the restrictions and requirements relating to the M1 zone and all of the general provisions of this by-law which are not in conflict with the ones set out in section 664.2.

READ a FIRST, SECOND and THIRD TIME, and PASSED, in OPEN COUNCIL,  
this 9th day of February, 1987.


  
KENNETH G. WHILLANS - MAYOR

APPROVED  
AS TO FORM  
LAW DEPT.  
BRAMPTON  
DATE 

  
LEONARD J. MIKULICH - CLERK

97/86/6

PART LOT 15, CON. 3 E.H.S. (TOR.)

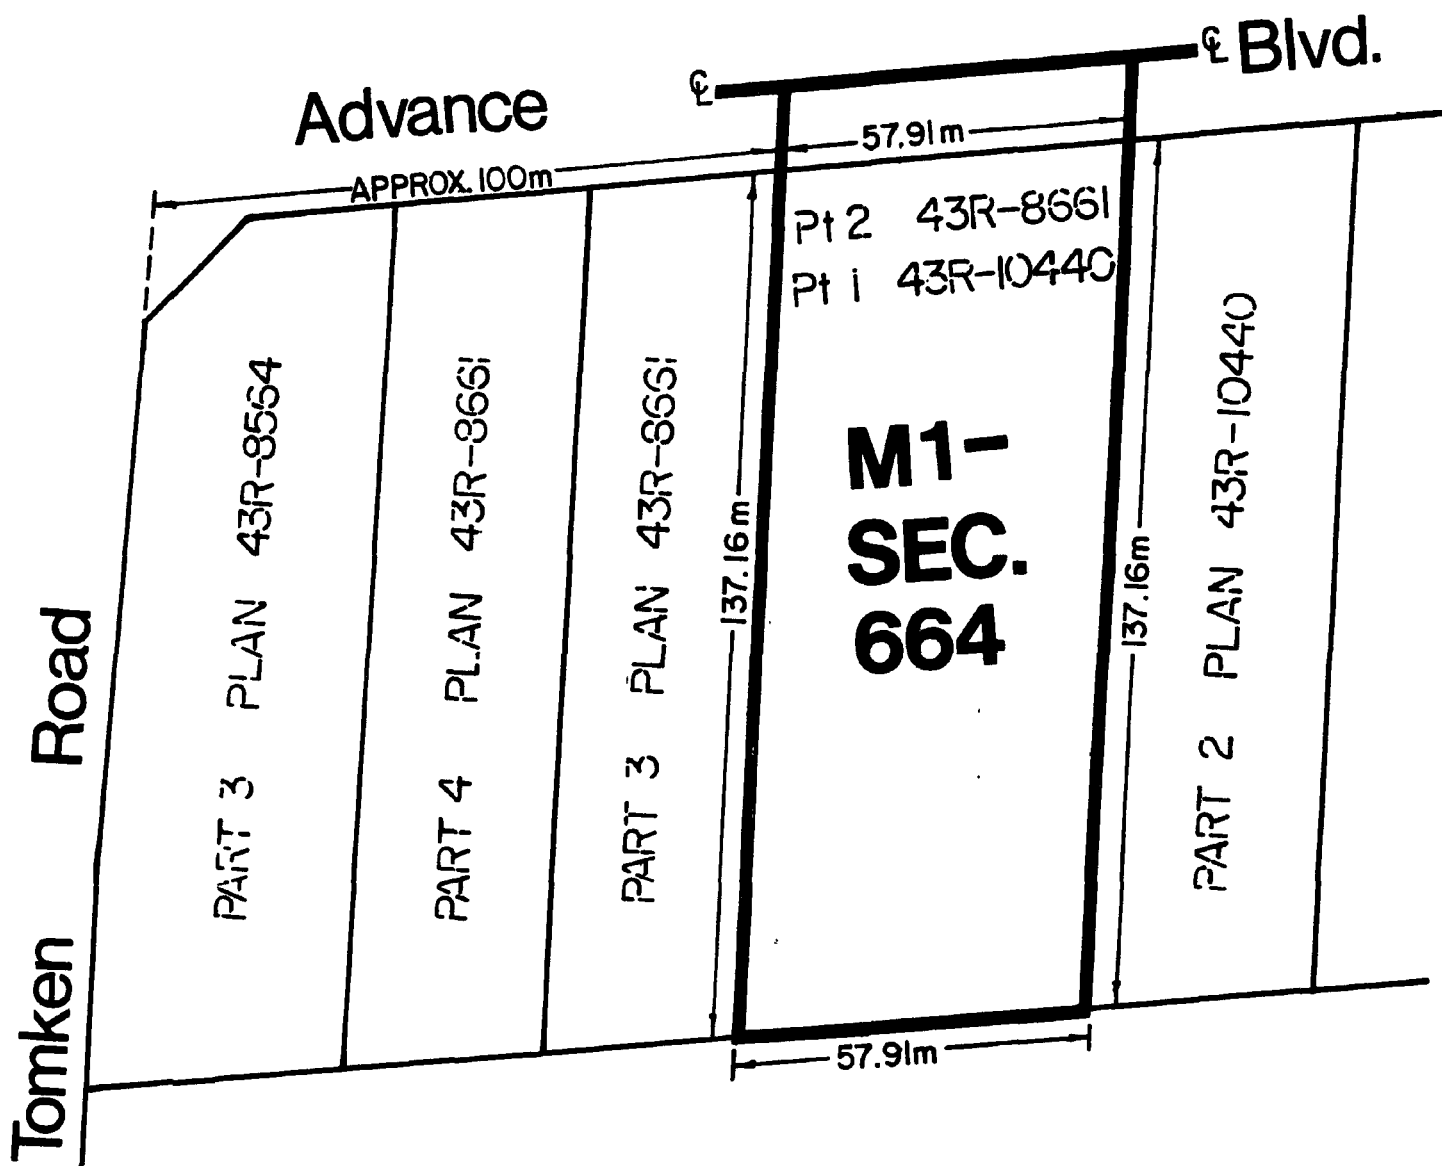

PART LOT 14, CON. 3 E.H.S. (TOR.)

PART OF BLOCK D, R.P. 43M-269

By-Law 33-87 Schedule A



1:1200

**CITY OF BRAMPTON**  
Planning and Development

Date: 86 12 19 Drawn by: K.L.  
File no. T3E14.5 Map no. 78-18D

IN THE MATTER OF the Planning Act,  
1983, section 34;

AND IN THE MATTER OF the City of  
Brampton By-law 33-87.


DECLARATION

I, LEONARD J. MIKULICH, of the City of Brampton, in the  
Region of Peel, DO SOLEMNLY DECLARE THAT:

1. I am the Clerk of The Corporation of the  
City of Brampton and as such have knowledge  
of the matters herein declared.
2. By-law 33-87 was passed by the Council of  
the Corporation of the City of Brampton at  
its meeting held on February 9th, 1987.
3. Written notice of By-law 33-87 as required  
by section 34 (17) of the Planning Act, 1983  
was given on February 23rd, 1987, in the  
manner and in the form and to the persons  
and agencies prescribed by the Planning Act,  
1983.
4. No notice of appeal under section 34(18) of  
the Planning Act, 1983 has been filed with  
me to the date of this declaration.

DECLARED before me at the City of )  
Brampton in the Region of Peel )  
this 17th day of March, 1987. )

  
A commissioner, etc.

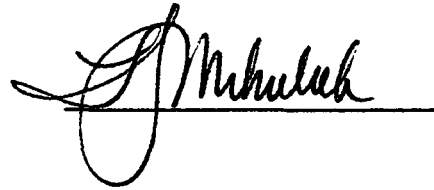

ROBERT D. TUFTS, a Commissioner,  
etc., Judicial District of Peel, for The  
Corporation of the City of Brampton.  
Expires May 25th, 1988.