



THE CORPORATION OF THE CITY OF BRAMPTON

BY-LAW

Number 40-87

To amend By-law 305-85 (adopting a community improvement plan for the Brampton Central Area Community Improvement Project Area)

WHEREAS on the 16th day of October, 1985, council passed By-law 305-85, adopting a community improvement plan for the Brampton Central Area Community Improvement Project Area;

AND WHEREAS on the 14th day of April, 1986, council passed By-law 87-76, which amended By-law 305-85.

NOW THEREFORE the council of The Corporation of the City of Brampton enacts as follows:

1. By-law 305-85, as amended, is hereby further amended by deleting therefrom:

- (i) item (ii) of subsection 3.5.1 of section 3.5 and substituting therefore the following:

"(ii) Pursuant to the recommendations in the original Community Improvement Project Plan a second site known as No. 10 Nelson Street West was also acquired following preimplementation approval in April, 1986.

This property adjoins 36 George Street North and will be developed as an extension to the parking lot recently constructed on the George Street site."

- (ii) Figure 1 entitled "Key Plan" and substituting therefore revised Figure 1 entitled "Key Plan" attached as Schedule A to this by-law.

READ a FIRST, SECOND and THIRD TIME and PASSED, in OPEN COUNCIL;

this 9th day of February 1987.




KENNETH G. WHILLANS - MAYOR



LEONARD J. MIKULICH - CLERK

APPROVED
AS TO FORM
LAW DEPT.
BRAMPTON
WCC
DATE 12/9/87

12/87/7

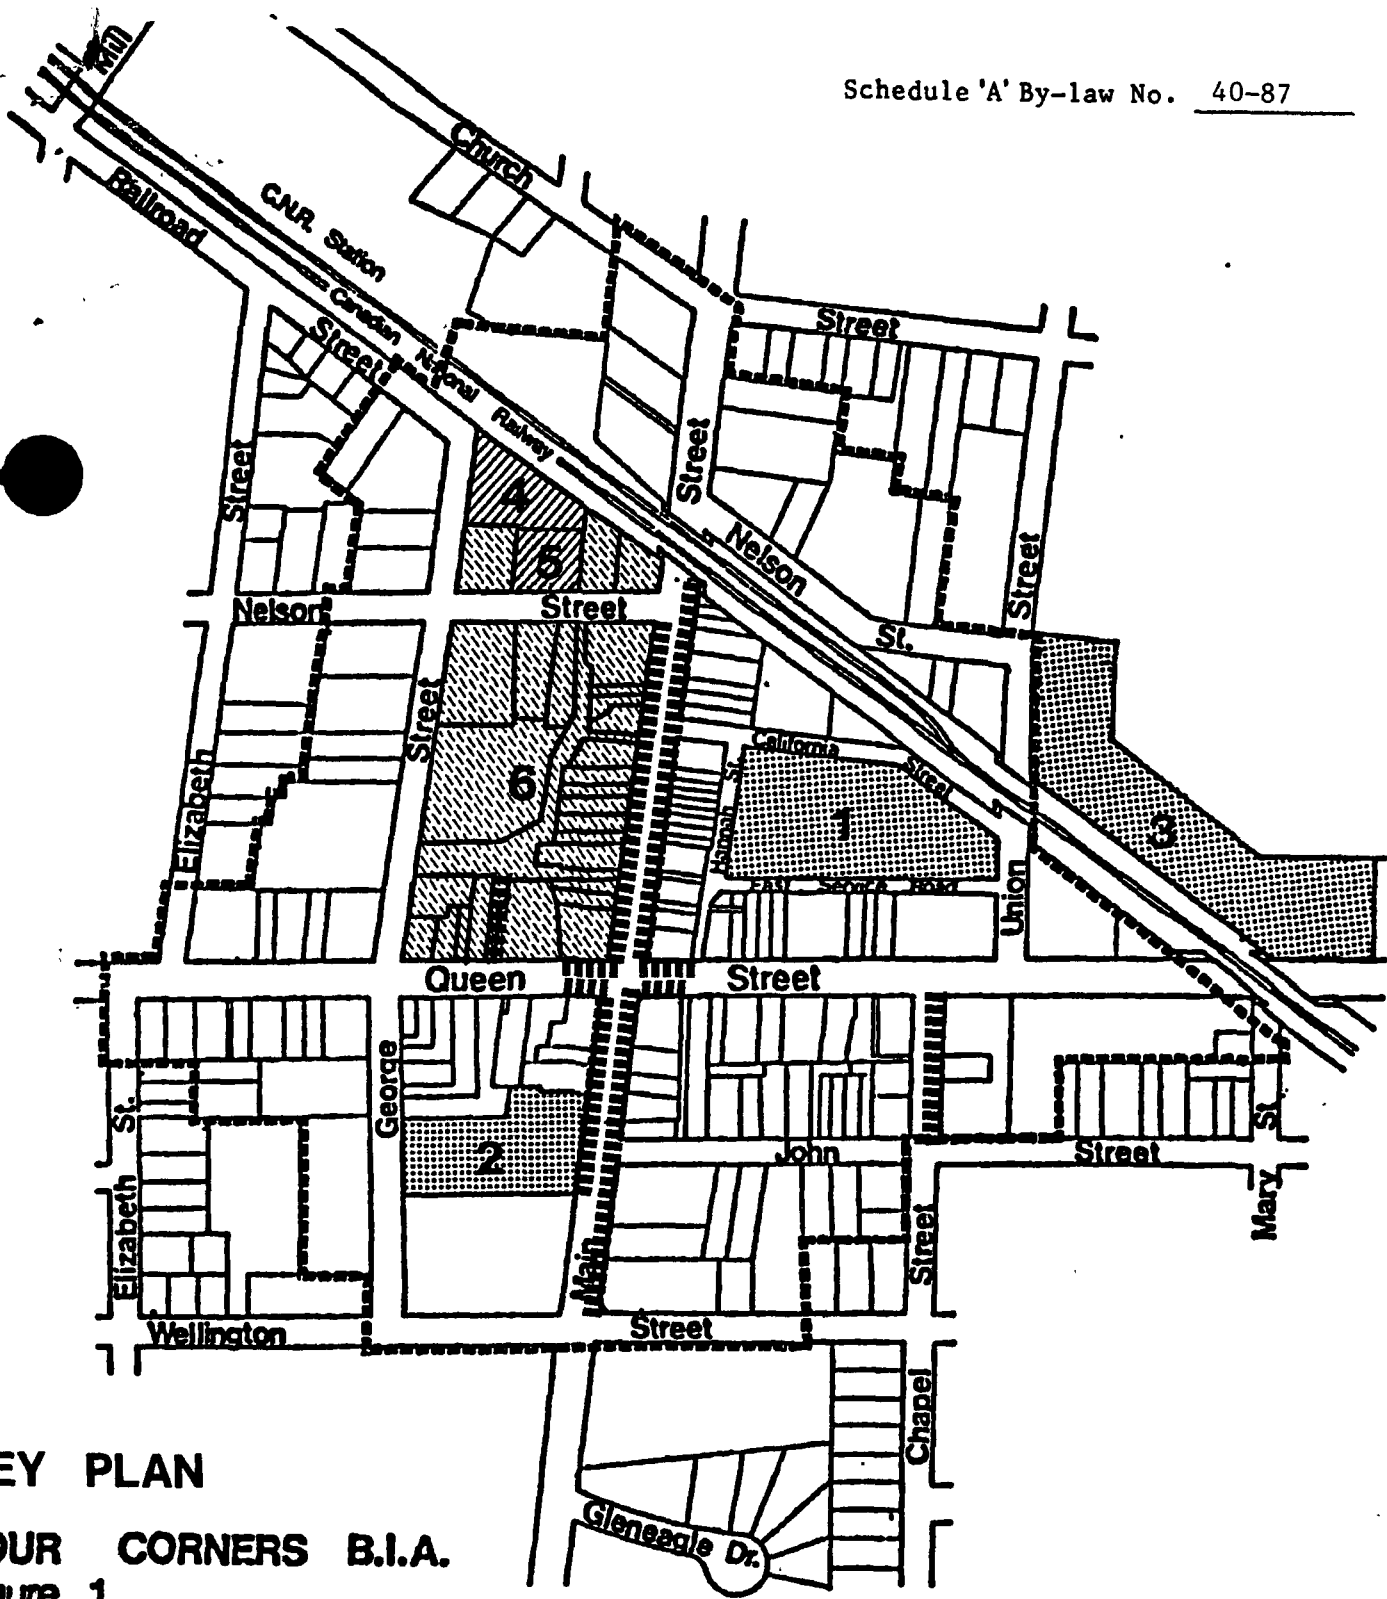

KEY PLAN

**FOUR CORNERS B.I.A.
Figure 1**

LEGEND: PUBLIC LOTS OPERATED BY CITY

- 1 QUEENS SQUARE
 - 2 GEORGE ST.
 - 3 ROSALEA
 - 4 36 GEORGE ST. N. (proposed)
 - 5 10 NELSON ST. W.
 - 6 PARKING DEVELOPMENT TARGET AREA (CAIP 1984/85)
- PROJECT LOCATIONS (CAIP 1983/84) |||||
- PROJECT AREA and B.I.A. BOUNDARY - - -

Scale: 1:2000

Date: November 1984
Drawn by: R.K.B.

