



THE CORPORATION OF THE CITY OF BRAMPTON

BY-LAW

Number 68-87

To amend By-law 56-83 (part of Lot 7, Concession 8, N.D., in the geographic Township of Toronto Gore)

The council of The Corporation of the City of Brampton ENACTS as follows:

1. By-law 56-83, as amended, is hereby further amended:

(1) by changing, on Sheet 14 of Schedule A thereto, the zoning designation of the lands shown outlined on Schedule A to this by-law from RESIDENTIAL ESTATE HOLDING (REH) to RESIDENTIAL ESTATE TWO - SECTION 556 (RE2 - SECTION 556), being part of Lot 7, Concession 8, Northern Division, in the geographic Township of Toronto Gore.

(2) by adding thereto the following section:

"556 The lands designated RE2 - SECTION 556 on Sheet 14 of Schedule A to this by-law:

556.1 shall only be used for the purposes permitted by section 11.2.1

556.2 shall be subject to the following requirements and restrictions:

(1) minimum lot width: 68 metres

(2) minimum lot area:

(a) for Lot A - 0.55 hectare

(b) for Lot B - 0.57 hectare

556.3 shall also be subject to the requirements and restrictions relating to the RE2 zone and all the general provisions of this by-law which are not in conflict with the ones set out in section 556.2."

READ a FIRST, SECOND and THIRD TIME, and PASSED, in OPEN COUNCIL,

this 23rd day of March, 1987.



KENNETH G. WHILLANS - MAYOR




LEONARD J. MIKULICH - CLERK

APPROVED
AS TO FORM
LAW DEPT.
BRAMPTON



26/87/7

LOT 8, CONCESSION 8 N.D.

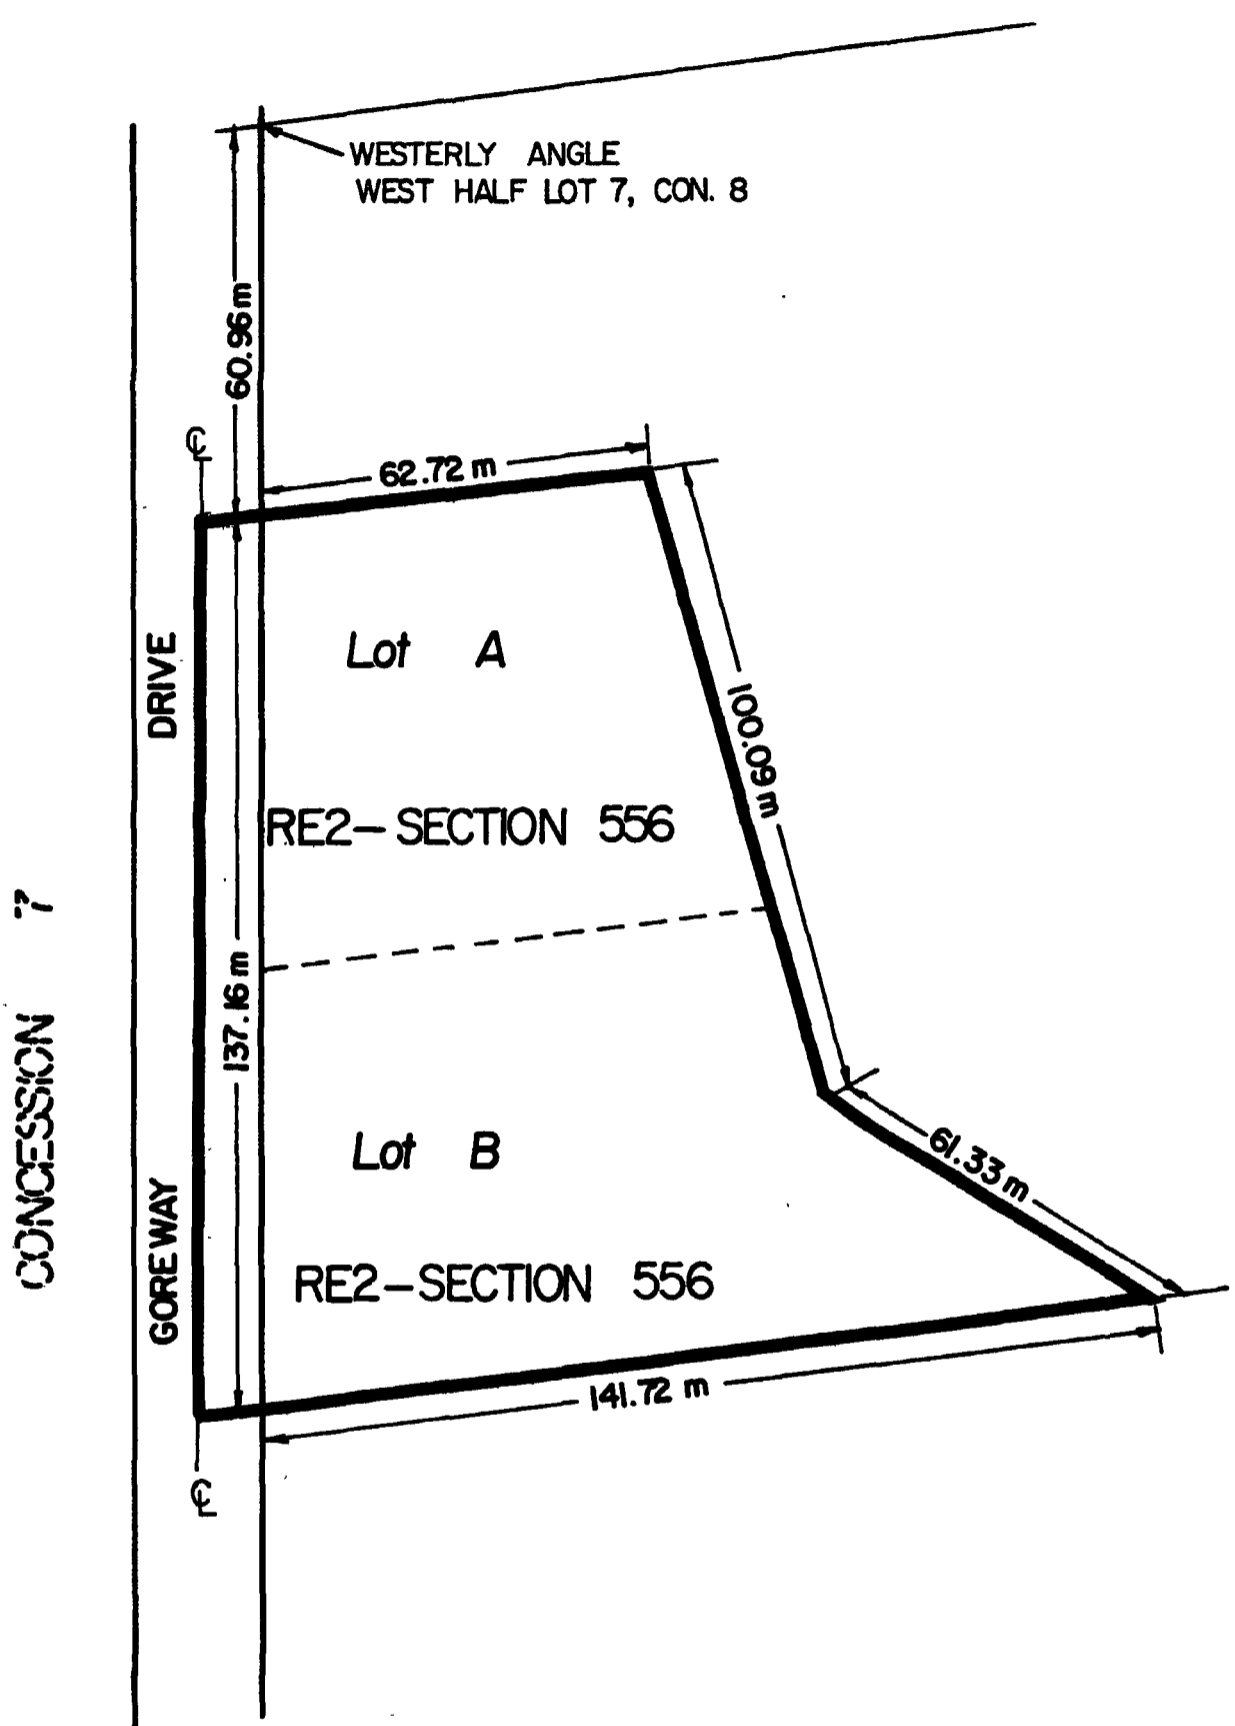

— ZONE BOUNDARY

PART LOT 7 CON. 8, N.D.(TOR. GORE)
BY LAW 56-83 SCHEDULE A



CITY OF BRAMPTON
Planning and Development

By-law 68-87 Schedule A

1:1200

Date: 87 03 06 Drawn by: RB
File no. C8E7.1 Map no. 50-2D

IN THE MATTER OF the Planning Act,
1983, section 34;

AND IN THE MATTER OF the City of
Brampton By-law 68-87.

DECLARATION

I, LEONARD J. MIKULICH, of the City of Brampton, in the
Region of Peel, DO SOLEMNLY DECLARE THAT:

1. I am the Clerk of The Corporation of the City of
Brampton and as such have knowledge of the
matters herein declared.
2. By-law 67-87 which adopted Amendment Number 116
was passed by the Council of the Corporation of
the City of Brampton at its meeting held on March
23rd, 1987.
3. Written notice of By-law 68-87 as required by
section 34 (17) of the Planning Act, 1983 was
given on April 3rd, 1987, in the manner and in
the form and to the persons and agencies
prescribed by the Planning Act, 1983, the last
day for appeal being April 27th, 1987.
4. No notice of appeal under section 34(18) of the
Planning Act, 1983 was filed with me on or before
the last day for appeal.
5. Official Plan Amendment 116 was approved by the
Ministry of Municipal Affairs on May 6th, 1987.

DECLARED before me at the City of)
Brampton in the Region of Peel)
this 14th day of May, 1987.)

A Commissioner, etc.)

ROBERT D. TUFTS, Commissioner,
etc., Judicial District of Peel, for The
Corporation of the City of Brampton.
Expires May 25th, 1988.

