



THE CORPORATION OF THE CITY OF BRAMPTON

# BY-LAW

*Number* 113-80

To Amend By-law 861.  
(Part Lot 10, Concession 2, E.H.S.)


---

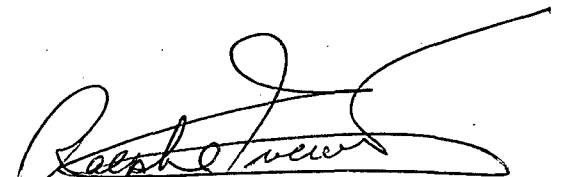
The Council of The Corporation of the City of Brampton ENACTS as follows:

1. Schedule A to By-law 861, as amended, is hereby further amended by changing -  
from AGRICULTURAL (A)  
to RESIDENTIAL MULTIPLE (RMA).  
the zoning designation of the land shown outlined on Schedule A to this by-law, being part of Lot 10, Concession 2, E.H.S.

READ a FIRST, SECOND and THIRD TIME and Passed in Open Council

This 21st day of APRIL, 1980.

  
James E. Archdekin, Mayor

  
Ralph A. Everett, Clerk

APPROVED  
AS TO FORM  
LAW DEPT.  
BRAMPTON

DATE 18 4 80



THE CORPORATION OF THE CITY OF BRAMPTON

# BY-LAW

Number 113-80

To Amend By-law 861.  
(Part Lot 10, Concession 2, E.H.S.)

The Council of The Corporation of the City of Brampton ENACTS as follows:

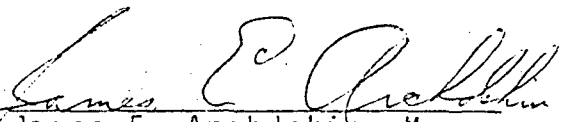
1. Schedule A to By-law 861, as amended, is hereby further amended by changing -

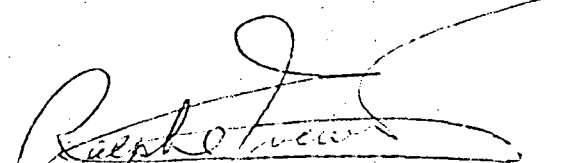
from AGRICULTURAL (A)  
to RESIDENTIAL MULTIPLE (RMA)

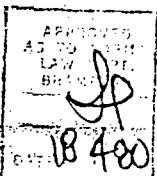
the zoning designation of the land shown outlined on Schedule A to this by-law, being part of Lot 10, Concession 2, E.H.S.

READ a FIRST, SECOND and THIRD TIME and Passed in Open Council

This 21st day of APRIL, 1980.

  
James E. Archdekin, Mayor

  
Ralph A. Everett, Clerk



PLAN M-180

LOT 17

BLOCK R

Part of Lot 10, Concession 2 E.H.S.

RMA

RUTHERFORD ROAD

ROAD WIDENING

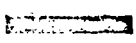
KENNEDY ROAD

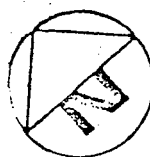
Limit Between Plan M-180 and Plan M-176

Limit Between Plan M-180 and Plan M-176

SCHEDULE A BY-LAW 113-86

Schedule A By-Law 861

 Zone Boundary



1:230

CITY OF BRAMPTON  
Planning and Development

Date: 1980 04 18 Drawn by: J.M.S.

File no. C2E10.3 Map no. 44-19D

SCHEDULE 2(i) TO BY-LAW 113-80

PURPOSE OF BY-LAW 113-80

The purpose of By-law 113-80 is to rezone the lands shown outlined on Schedule "A" to the by-law from Agricultural (A) to Residential Multiple (RMA) to permit the development and use of the subject lands for semi-detached dwelling units in accordance with the requirements set out in By-law 861, as amended.

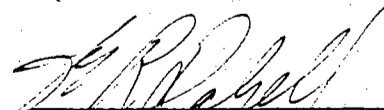
Any further questions or inquiries should be directed to JASBIR SINGH, City of Brampton Planning Department, 793-4110, Ext. 250.

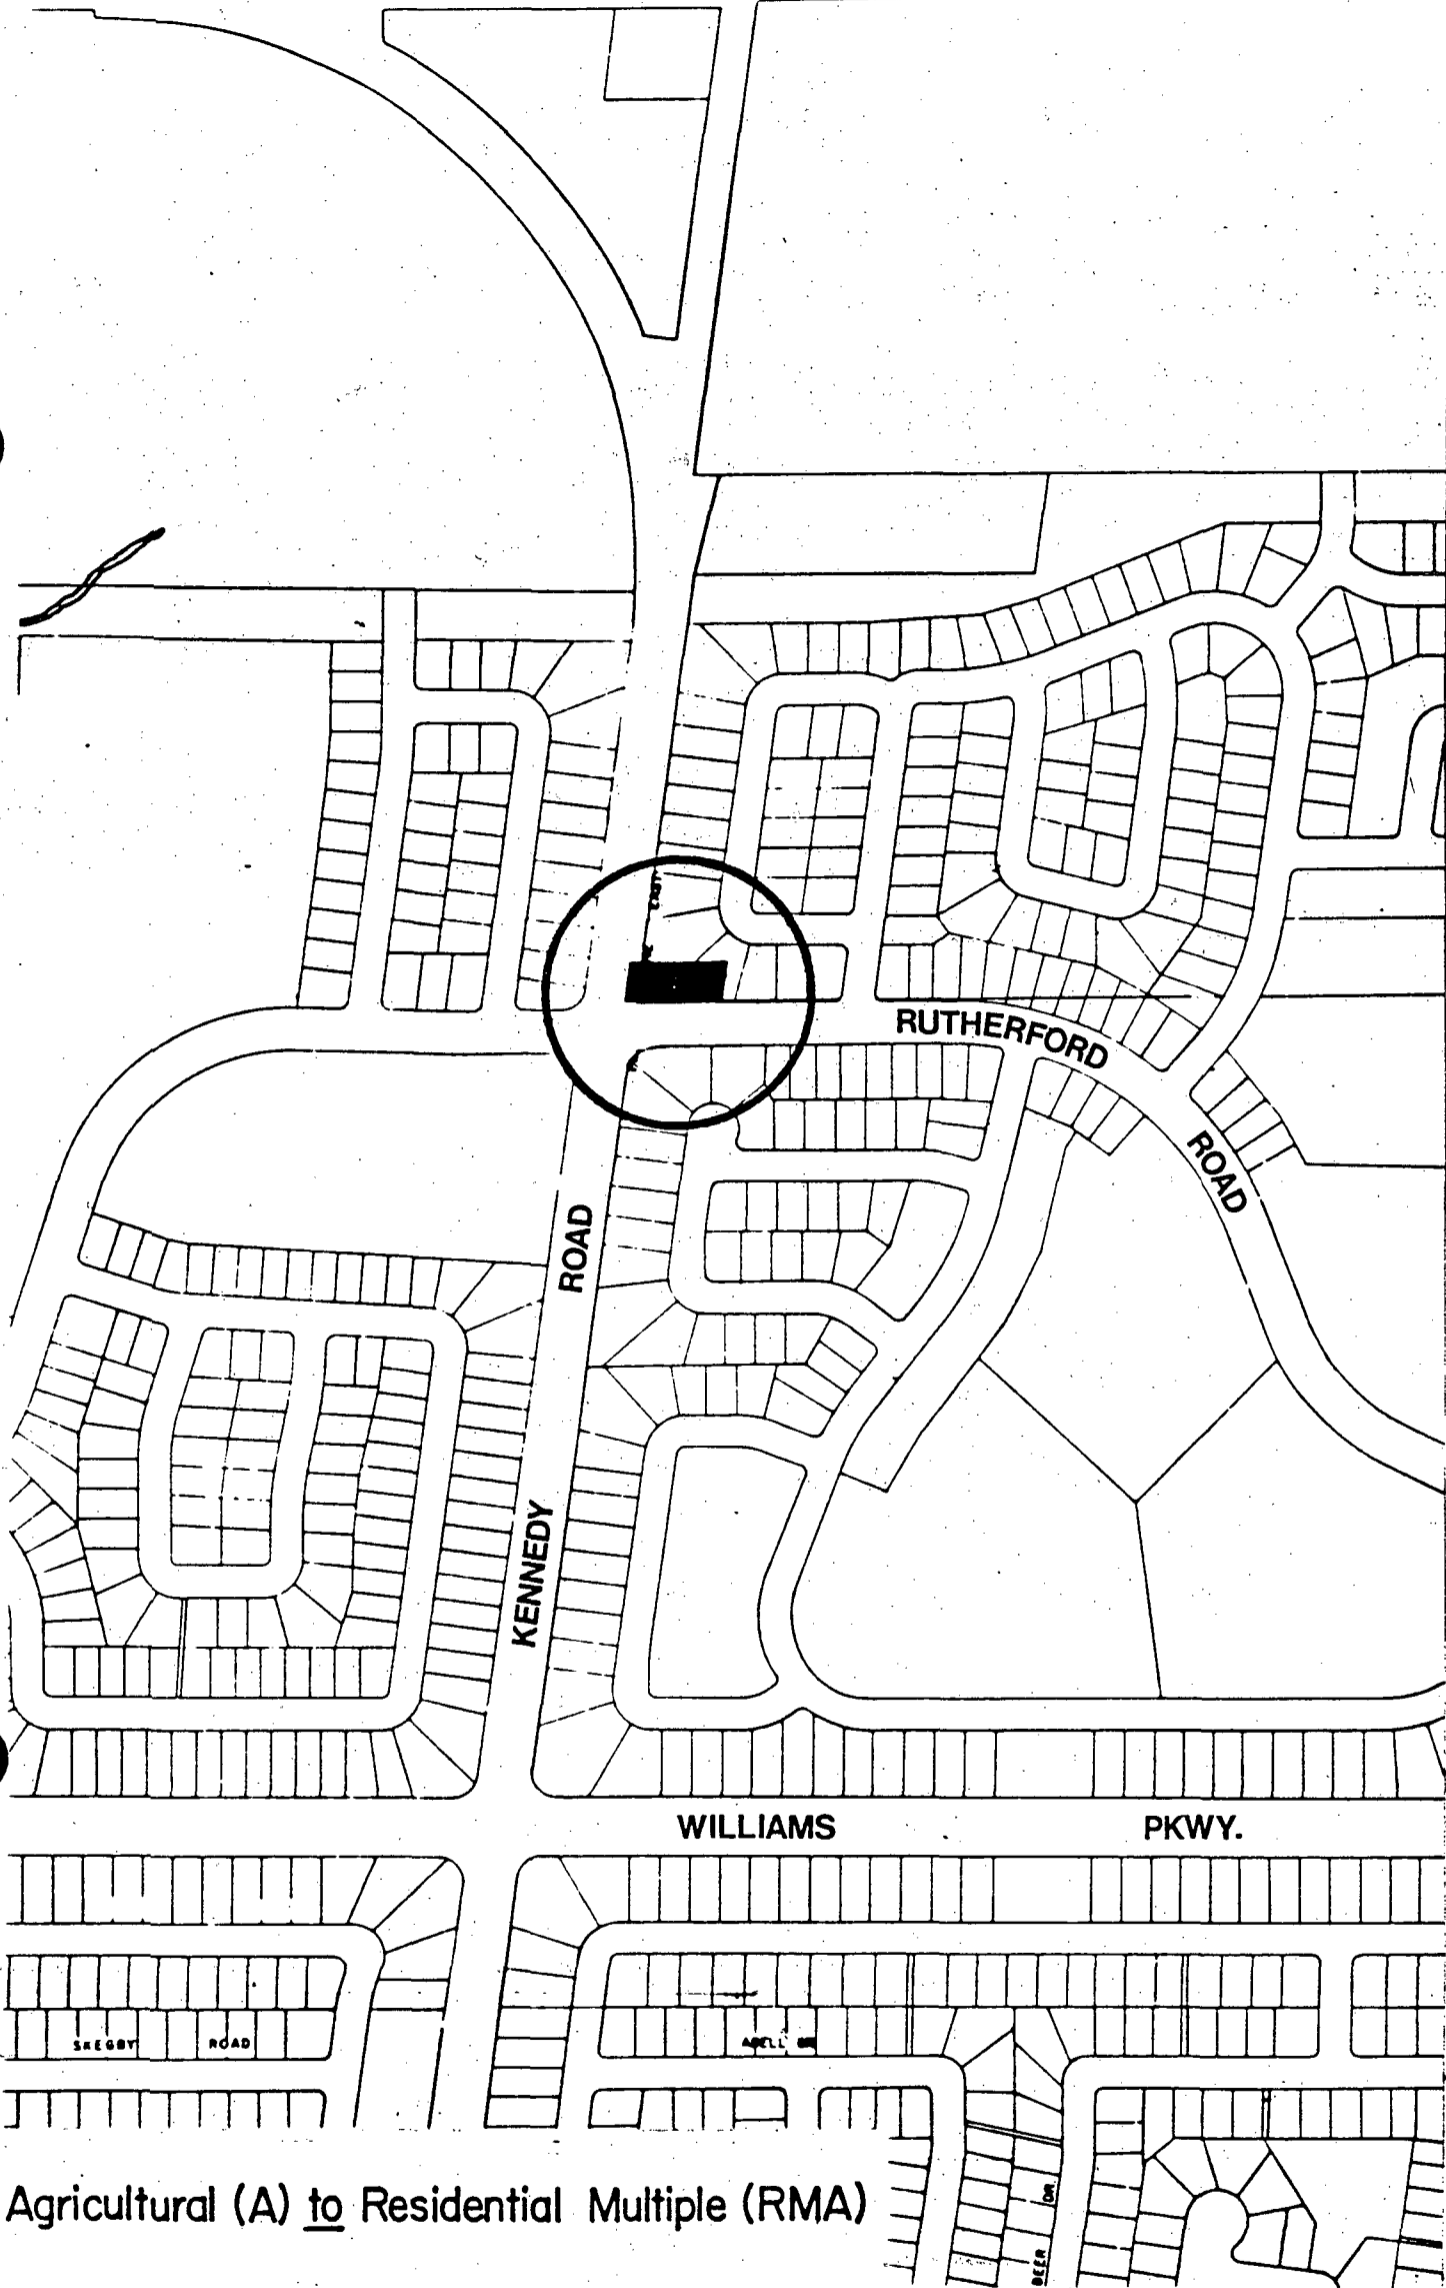
SCHEDULE 3

STATEMENT OF CONFORMITY TO THE OFFICIAL PLAN FOR  
THE CITY OF BRAMPTON PLANNING AREA

I, Frederick R. Dalzell, Commissioner of Planning and Development for the City of Brampton have reviewed By-law 113-80 of the City of Brampton and am of the opinion that By-law 113-80 is in conformity with the Official Plan in effect for the City of Brampton Planning Area.

Dated at the City of Brampton this 9th day of May, 1980.

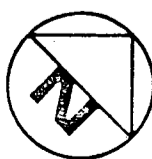
  
\_\_\_\_\_  
F. R. DALZELL, COMMISSIONER  
PLANNING AND DEVELOPMENT



Agricultural (A) to Residential Multiple (RMA)

# DARCEL CONSTRUCTION

KEY MAP-Schedule '2'(ii) By-Law 113-80



1" = 400'

**CITY OF BRAMPTON**  
Planning and Development

Date: 1980 04 24    Drawn by: *P.S.*  
File no. C2E10.3    Map no. 44-19E

David & Wendy Hough  
5 Histon Cres.  
BRAMPTON, Ontario  
L6V 3P9

Nick & Marion Trichilo  
11 Histon Cres.  
BRAMPTON, Ontario  
L6V 3P9

David & Mary Birch  
15 Histon Cres.  
BRAMPTON, Ontario  
L6V 3P9

Ian & Carol Donaldson  
21 Histon Cres.  
BRAMPTON, Ontario  
L6V 3P9

Ivo & Maria Bucciarelli  
42 Histon Cres.  
BRAMPTON, Ontario  
L6V 3R1

Neville & Irma Gilgeous  
36 Histon Cres.  
BRAMPTON, Ontario  
L6V 3R1

Noel & June Birch  
30 Histon Cres.  
BRAMPTON, Ontario  
L6V 3R1

William & Doreen Hinton  
24 Histon Cres.  
BRAMPTON, Ontario  
L6V 3R1

Walter & Elizabeth Friedrich  
2 Histon Cres.  
BRAMPTON, Ontario  
L6V 3R1

David & Emelisa Henderson  
20 Winterfold Dr.  
BRAMPTON, Ontario  
L6V 3T1

Robert & Theresa May  
7 Histon Cres.  
BRAMPTON, Ontario  
L6V 3P9

Bennett & Sandra Peckford  
13 Histon Cres.  
BRAMPTON, Ontario  
L6V 3P9

Glenda Wood, Peter Vlasak  
17 Histon Cres.  
BRAMPTON, Ontario  
L6V 3P9

Wayne & Noele Blair  
23 Histon Cres.  
BRAMPTON, Ontario  
L6V 3P9

John & Phyllis Weiler  
40 Histon Cres.  
BRAMPTON, Ontario  
L6V 3R1

Santo & Elena Spadafora  
34 Histon Cres.  
BRAMPTON, Ontario  
L6V 3R1

Mangel Deponte, Anna Silva  
28 Histon Cres.  
BRAMPTON, Ontario  
L6V 3R1

Flowertown Shopping Centre Ltd.  
Tip Top Construction Limited  
6345 Keele Street, Suite 101  
DOWNSVIEW, Ontario  
M3J 1M6

Pat Emmanuele  
24 Winterfold Dr.  
BRAMPTON, Ontario  
L6V 3T1

Robert & Deana Little  
18 Winterfold Dr.  
BRAMPTON, Ontario  
L6V 3T1

Victor & Avid Crawford  
9 Histon Cres.  
BRAMPTON, Ontario  
L6V 3P9

A. DeVera  
19 Histon Cres.  
BRAMPTON, Ontario  
L6V 3P9

John & Susan Dowkes  
44 Histon Cres.  
BRAMPTON, Ontario  
L6V 3R1

John & Kathleen Salmon  
38 Histon Cres.  
BRAMPTON, Ontario  
L6V 3R1

David & Brenda Ferreira  
32 Histon Cres.  
BRAMPTON, Ontario  
L6V 3R1

Antonio & Maria Demoura  
26 Histon Cres.  
BRAMPTON, Ontario  
L6V 3R1

Greg & Catherine Howard  
4 Histon Cres.  
BRAMPTON, Ontario  
L6V 3R1

Edgar & Isabel Baker  
22 Winterfold Dr.  
BRAMPTON, Ontario  
L6V 3T1

Morris & Marjory McKay  
16 Winterfold Dr.  
BRAMPTON, Ontario  
L6V 3T1

R. Little  
14 Winterfold Dr.  
BRAMPTON, Ontario  
L6V 3T1

Terrence & Kim Milkie  
Winterfold Dr.  
BRAMPTON, Ontario  
L6V 3T1

Jack & Myra Grant  
7 Winterfold Dr.  
BRAMPTON, Ontario  
L6V 3S7

Colin & Elizabeth Stevenson  
19 Winterfold Dr.  
BRAMPTON, Ontario  
L6V 3S7

Randolf James, Margaret Moore  
5 Crosswood Lane  
BRAMPTON, Ontario  
L6V 3M1

Pasquale & Donna Mastro  
11 Crosswood Lane  
BRAMPTON, Ontario  
L6V 3M1

Brock Harley  
24 Crosswood Lane  
BRAMPTON, Ontario  
L6V 3M2

Ed & Marilyn Graham  
Crosswood Lane  
BRAMPTON, Ontario  
L6V 3M2

James & Helen Courtney  
12 Winterfold Dr.  
BRAMPTON, Ontario  
L6V 3T1

Yvon & Pearl Nadeau  
6 Winterfold Dr.  
BRAMPTON, Ontario  
L6V 3T1

Edward & Deborah Kirsten  
9 Winterfold Dr.  
BRAMPTON, Ontario  
L6V 3S7

Robert Gibbs, Lynn Miller  
15 Winterfold Dr.  
BRAMPTON, Ontario  
L6V 3S7

Fobasco Limited  
Lexa Investments Limited  
35 Cedarcroft Blvd., Ste. 102  
WILLOWDALE, Ontario  
M2R 2Z4

Jacinto & Bernadette Vultao  
7 Crosswood Lane  
BRAMPTON, Ontario  
L6V 3M1

Jean Bigelli  
13 Crosswood Lane  
BRAMPTON, Ontario  
L6V 3M1

Raymond & Mary O'Brien  
16 Crosswood Lane  
BRAMPTON, Ontario  
L6V 3M2

Fobasco Limited  
Lexa Investments Ltd.  
230 Bloor Street West  
TORONTO, Ontario M5S 1T8

Ronald & Dianne Campbell  
10 Winterfold Dr.  
BRAMPTON, Ontario  
L6V 3T1

Louis & Gisele Juhasz  
5 Winterfold Dr.  
BRAMPTON, Ontario  
L6V 3S7

Michael & Oonagh Burns  
11 Winterfold Dr.  
BRAMPTON, Ontario  
L6V 3S7

George Munroe  
17 Winterfold Dr.  
BRAMPTON, Ontario  
L6V 3S7

Spruce Valley Homes  
Lexa Investments Ltd.  
35 Cedarcroft Blvd., Ste. 102  
WILLOWDALE, Ontario  
M2R 2Z4

Lorne M. Taylor  
9 Crosswood Lane  
BRAMPTON, Ontario  
L6V 3M1

Gino & Nancy Melcore  
33 Crosswood Lane  
BRAMPTON, Ontario  
L6V 3M2

Jeffrey & M. Cunningham  
8 Crosswood Lane  
BRAMPTON, Ontario  
L6V 3M2

Edward & Kathleen Novak  
457 Centre Street North  
BRAMPTON, Ontario  
L6V 3L7

P. E. Allen  
Commissioner of Planning  
Regional Municipality of Peel  
10 Peel Centre Drive  
BRAMPTON, Ontario  
L6T 4B9

Secretary  
Metropolitan Toronto and  
Region Conservation Authority  
5 Shoreham Drive  
DOWNSVIEW, Ontario

Secretary  
Peel Board of Education  
73 King Street West  
MISSISSAUGA, Ontario

Secretary  
Credit Valley Conservation  
Authority  
MEADOWVALE, Ontario

Secretary  
Consumers' Gas Company  
Box 90, Suite 4200  
First Canadian Place  
TORONTO, Ontario  
M5X 1C5

Secretary, Dufferin-Peel Roman  
Catholic Separate School Board  
100 Dundas Street West  
MISSISSAUGA, Ontario

Executive Director  
Plans Administration Division  
Ministry of Housing  
56 Wellesley Street West  
TORONTO, Ontario  
M7A 2K4

Technical Support Manager  
Central Region, Ministry of  
the Environment  
Suite 700, 150 Ferrand Drive  
DON MILLS, Ontario  
M3C 3C1

Route & Site Selection Division  
Ontario Hydro  
700 University Avenue  
TORONTO, Ontario  
M5G 1X6

Secretary, Brampton Hydro-Electric  
Commission  
50 Main Street South  
BRAMPTON, Ontario

Mr. L. T. Koehle, Commissioner  
Buildings & By-law Enforcement  
City of Brampton  
150 Central Park Drive  
BRAMPTON, Ontario  
L6T 2T9

Mr. F. R. Dalzell, Commissioner  
Planning and Development  
City of Brampton  
150 Central Park Drive  
BRAMPTON, Ontario  
L6T 2T9

District Manager  
Ministry of Natural Resources  
MAPLE, Ontario  
LOJ 1E0