



THE CORPORATION OF THE CITY OF BRAMPTON

# BY-LAW

**Number** 137-81

To amend By-law 25-79 of the  
City of Brampton, as amended.

The Council of the Corporation of the City of Brampton ENACTS  
as follows:


1. By-law 25-79, as amended, is hereby further amended:
  - (1) by adding the lands shown outlined on Schedule 'A' to this by-law to the lands to which By-law 25-79 applies,
  - (2) by changing the zoning designation of the lands shown outlined on Schedule 'A' to this by-law from RESIDENTIAL (R) as provided by By-law 1827 to RESIDENTIAL SINGLE FAMILY 'B' (R1B),
  - (3) by deleting Schedule 'A', Sheet 19, attached to By-law 25-79, and substituting therefor Schedule 'B' to this by-law.
2. By-law 1827 no longer applies to the lands shown outlined on Schedule 'A' to this by-law.

READ a FIRST, SECOND and THIRD TIME and passed in OPEN COUNCIL,  
this 8th day of June 1981.




  
JAMES E. ARCHDEKIN - MAYOR

  
RALPH A. EVERETT - CLERK

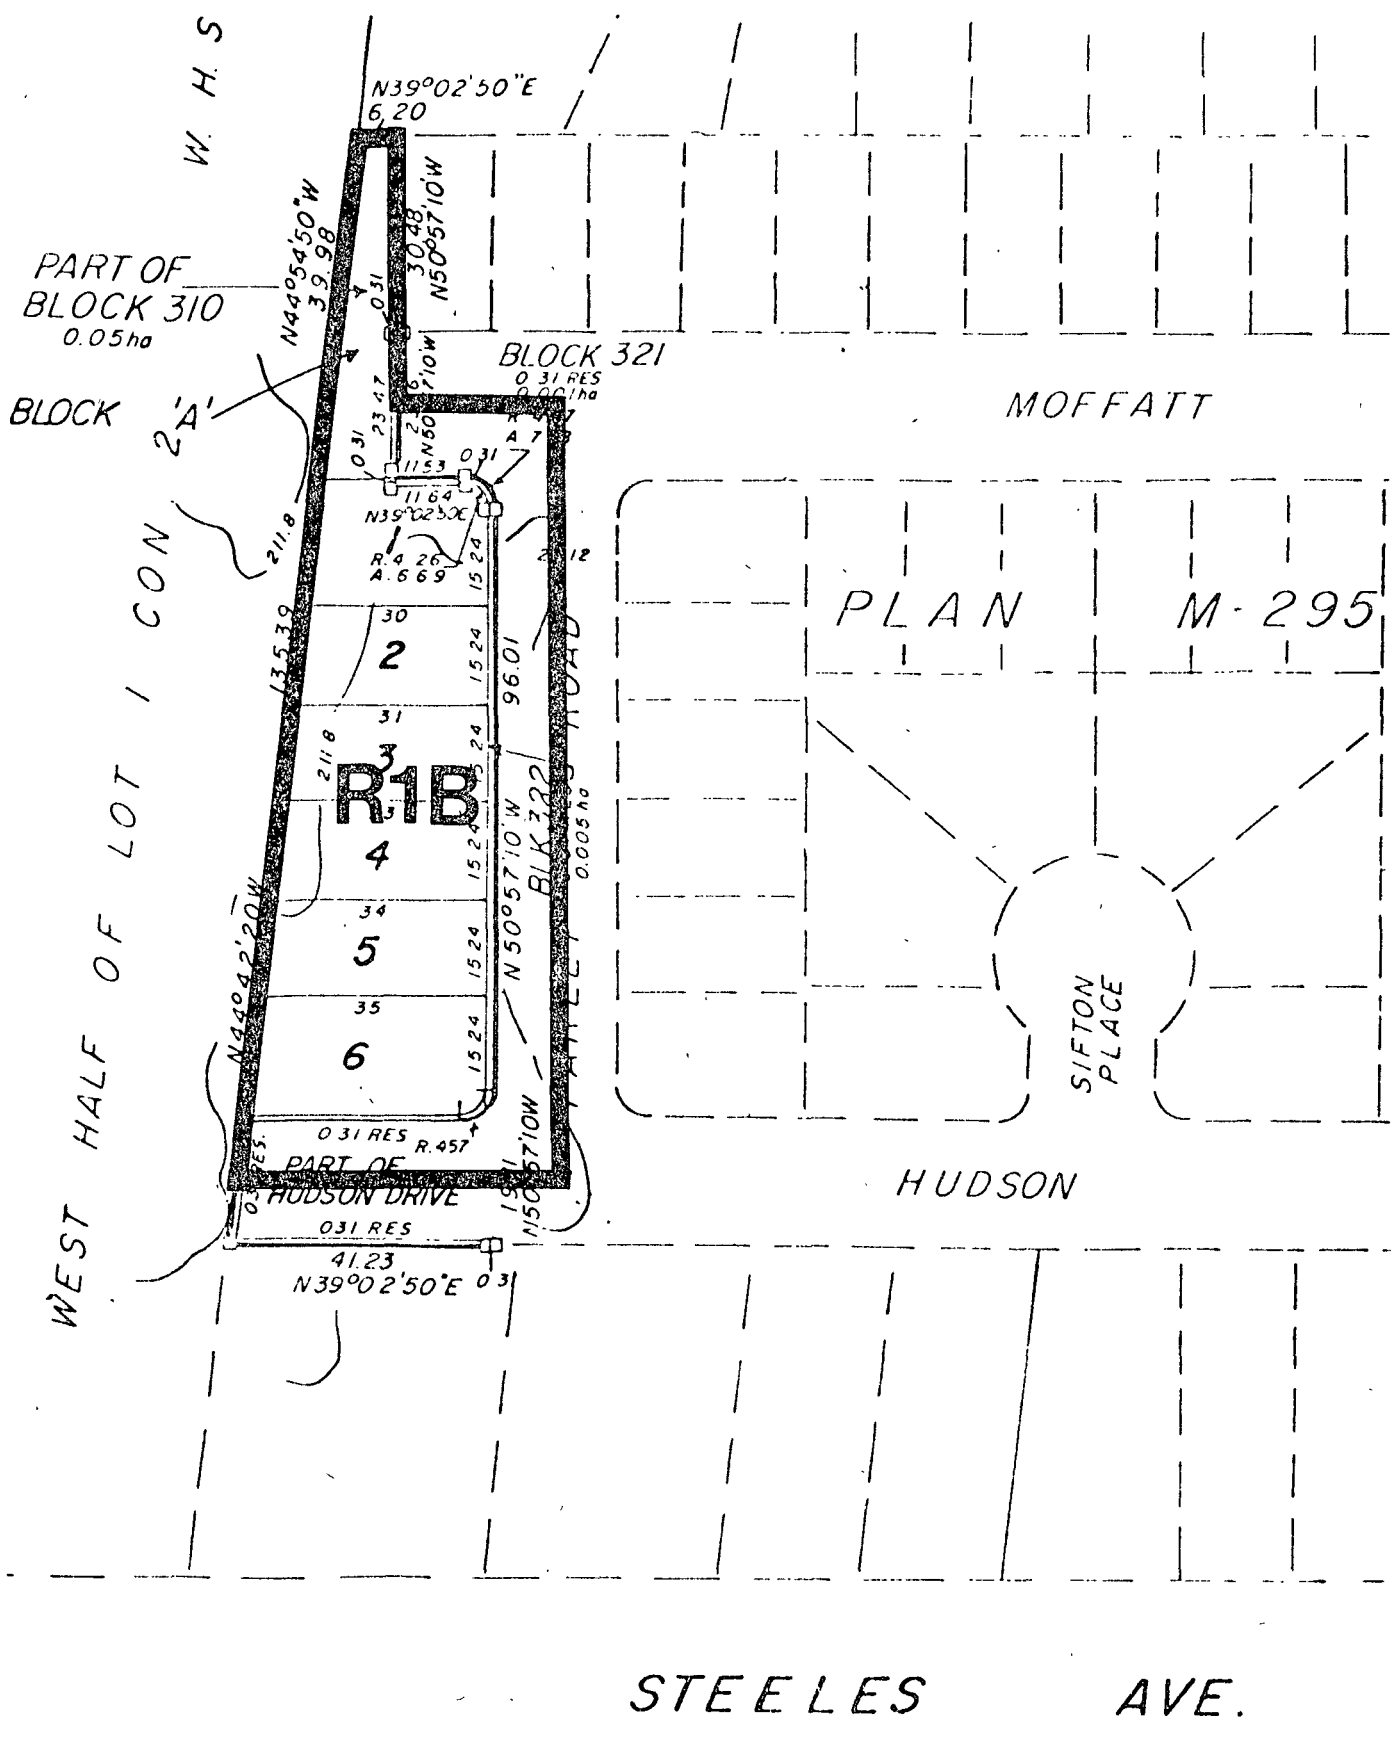

**— ZONE BOUNDARY**


BY-LAW 137-81 SCHEDULE 'A'

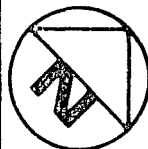


1:1250

**CITY OF BRAMPTON**  
 Planning and Development

Date: 81. 06 05 Drawn by: J.K.  
 File no. C2W1.5 Map no. 58-9D

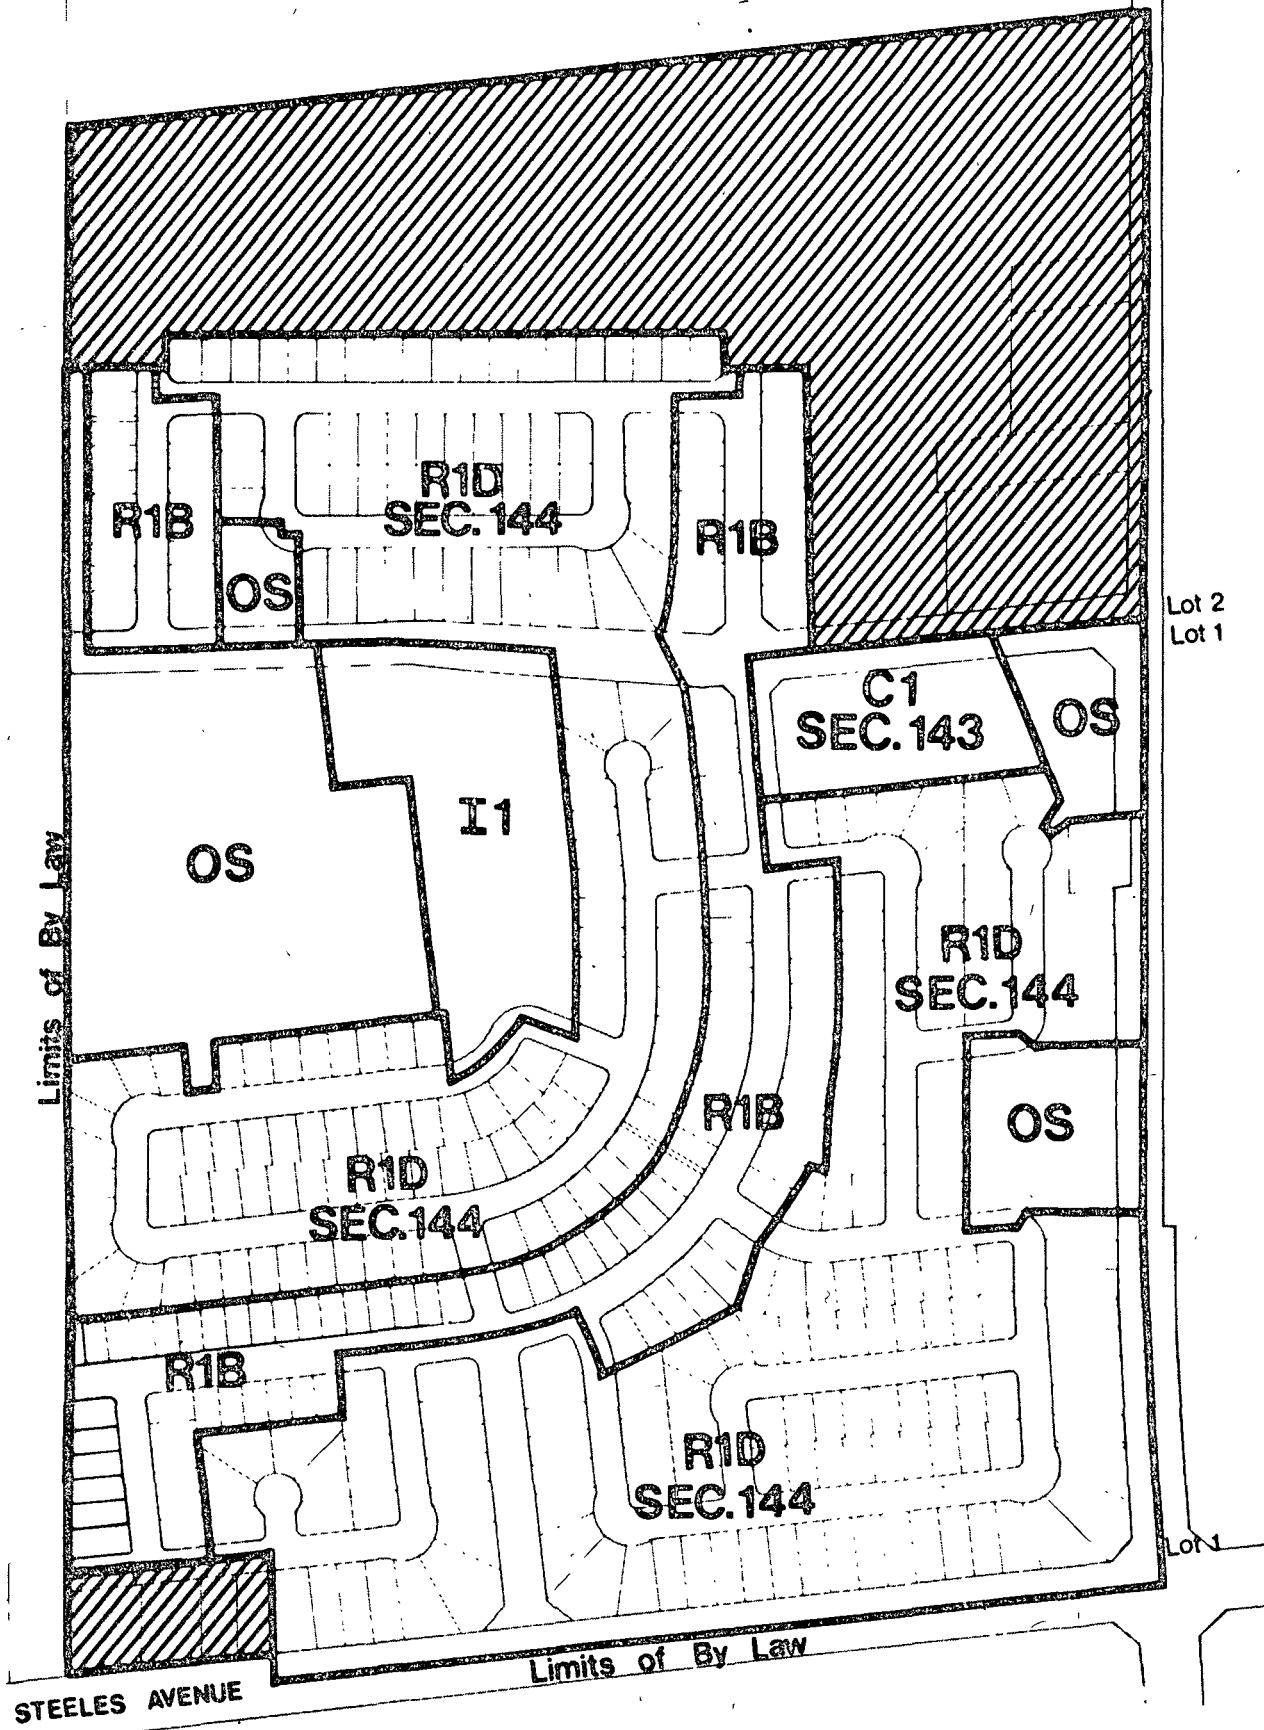

Schedule A Sheet 19  
 BY-LAW 25-79  
 By-law 137-81 Schedule B

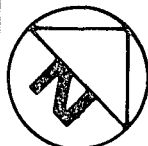

CITY OF BRAMPTON

0 25 50m 100m 200m

 Lands Not Included In This By-Law

PASSED June 8th, 19 81

---


---



# BY-LAW

No. 137-81

To amend By-law 25-79 of the  
City of Brampton, as amended

 of the City of Brampton

---



BY-LAW NUMBER 137-81 AMENDING BY-LAW NUMBER 25-79