



THE CORPORATION OF THE CITY OF BRAMPTON

# BY-LAW

Number 152-88

To amend By-law 861 (part of  
Lot 12, Concession 2, E.H.S.,  
geographic Township of  
Chinguacousy)

The council of The Corporation of the City of Brampton ENACTS as follows:

1. Schedule A to By-law 861, as amended, is hereby further amended by changing the zoning designation of the lands shown outlined on Schedule A to this by-law from RESIDENTIAL MULTIPLE RM1 - HOLDING - SECTION 487 (RM1(H) - SECTION 487) to RESIDENTIAL MULTIPLE RM1 - SECTION 487 (RM1 - SECTION 487).
2. Schedule A to this by-law is hereby attached to By-law 861 as part of Schedule A and forms part of By-law 861.


READ a FIRST, SECOND and THIRD TIME, and PASSED, in OPEN COUNCIL,

this 18th day of July, 1988.

  
KENNETH G. WHILLANS - MAYOR

  
LEONARD J. MIKULICH - CLERK

34/88/6

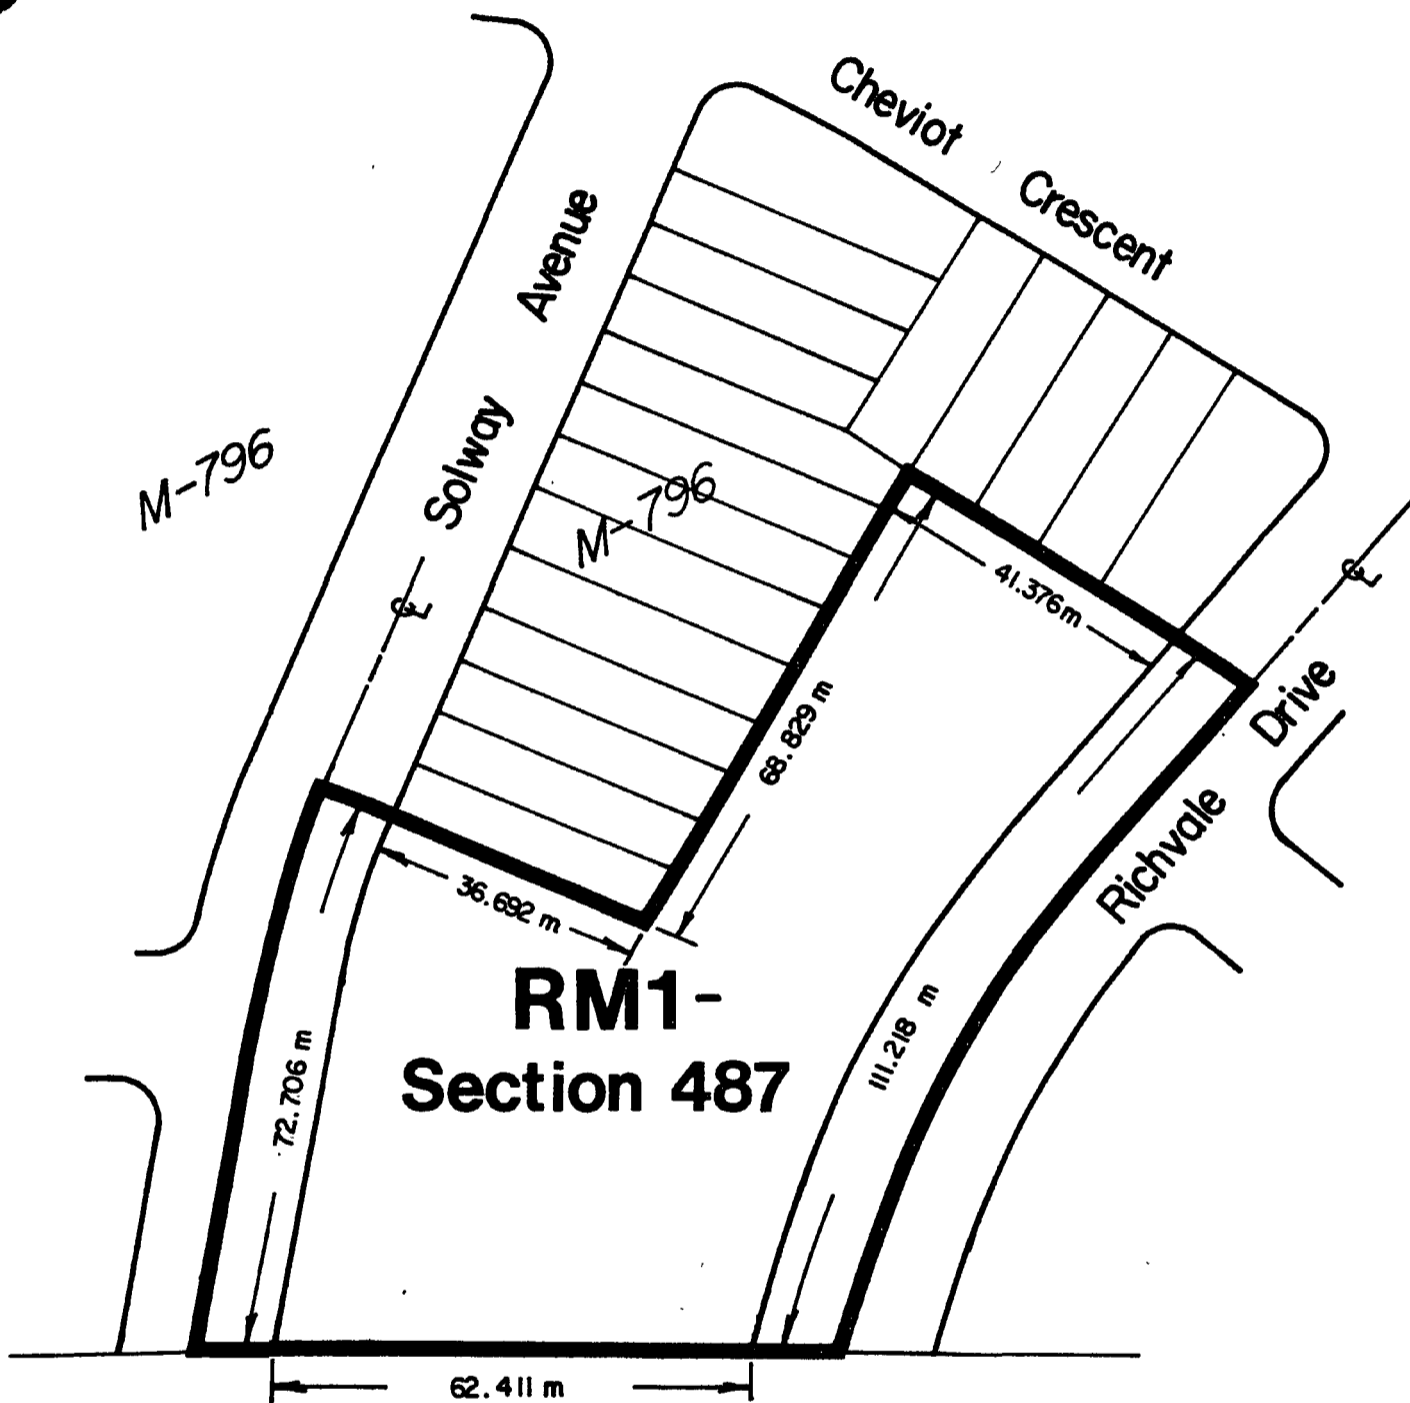

**— Zone Boundary**

PART LOT 12, CON. 2 E.H.S. (CHING.)  
 BY-LAW 861 SCHEDULE A


By-Law 152-88 Schedule A



1:1000

**CITY OF BRAMPTON**  
 Planning and Development

Date: 1988 06 13 Drawn by: *P.S.*  
 File no. C2E12.1 Map no. 26-28 J

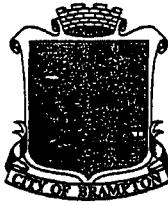

# The Corporation Of The City Of Brampton

## Office of the City Clerk

1988 07 20

George Wimpey Canada Limited  
80 North Queen Street  
Toronto, Ontario  
M8Z 5Z6

Dear Sir:

RE: By-law 152-88  
Lots 50 - 56, both inclusive and  
Lots 75 - 88, both inclusive, Plan 43M-796  
Clerk's File: C2E12.1

---

Attached for your information is copy of By-law 152-88,  
being a by-law to remove the "H" designation for the above noted  
properties.

By-law 152-88 was passed in accordance with section 35(4) of  
the Planning Act, 1983.

Yours Truly,

  
R. D. Tufts  
Assistant Clerk

RDT:cs  
Attach.

cc: F. R. Dalzell  
J. Corbett  
D. Warren  
J. Metras  
P. E. Allen, Regional Municipality of Peel  
Valuation Manager, Assessment Region No. 15  
A. Foster

BY-LAW 151-88

COMPREHENSIVE ZONING BY-LAW FOR THE AREA  
CONTAINED WITHIN THE LIMITS OF THE FORMER  
TOWNSHIP OF CHINGUACOUSY NOW IN THE CITY  
OF BRAMPTON

(CONTAINED IN SEPARATE BLUE BINDER)