



THE CORPORATION OF THE CITY OF BRAMPTON

# BY-LAW

*Number* 154-87  
To amend Interim Control  
By-law 341-85 (Township  
of Chinguacousy)

---

The council of The Corporation of the City of Brampton ENACTS as follows:

1. By-law 341-85, as amended, is hereby further amended:

(1) by adding thereto, as Schedules H and I, Schedules A and B to this by-law:

(2) by adding to section 4 thereof, the following as section 4(8):


"(8) the part of Lot 13, Concession 1, E.H.S., in the geographic Township of Chinguacousy designated as Parts 8 and 9 on reference plan 43R-11300, shown outlined on Schedule H to this by-law, for the purposes of a church and purposes accessory thereto."

(3) by adding to section 4 thereof, the following as section 4(9):

"(9) the part of Lot 18, Concession 1, E.H.S., in the geographic Township of Chinguacousy, shown outlined on Schedule I to this by-law, for the purposes of a church and purposes accessory thereto."



READ a FIRST, SECOND and THIRD TIME, and PASSED, in OPEN COUNCIL,  
this 22nd day of JUNE 1987.

  
KENNETH G. WHILLANS - MAYOR

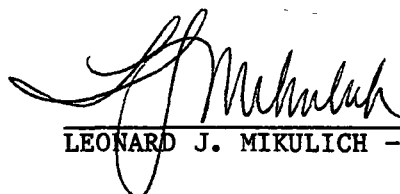  
LEONARD J. MIKULICH - CLERK

43/87/8

APPROVED  
AS TO FORM  
LAW DEPT.  
BRANFON  
  
DATE

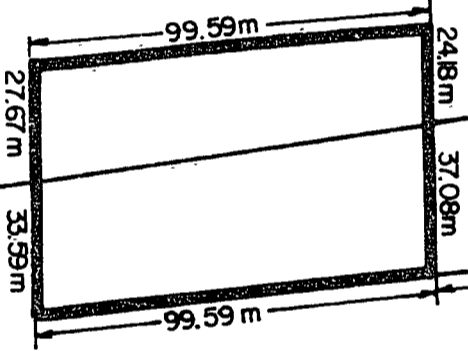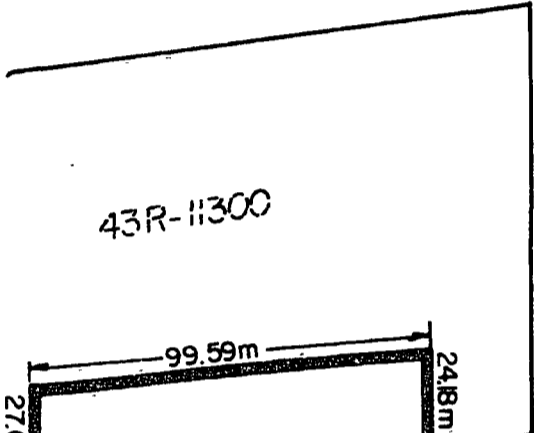

24.18m  
37.08m

94.54m

65.81m

5.53m

KENNEDY ROAD NORTH

— SUBJECT LANDS

Part Lot 13, Con. 1 E.H.S. (Ching.)  
By-law 341-85 Schedule H

By-law 154-87 Schedule A




1:1800

**CITY OF BRAMPTON**  
Planning and Development

Date: 87 06 01  
File no. B 6.5

Drawn by: RB  
Map no. 25-43C

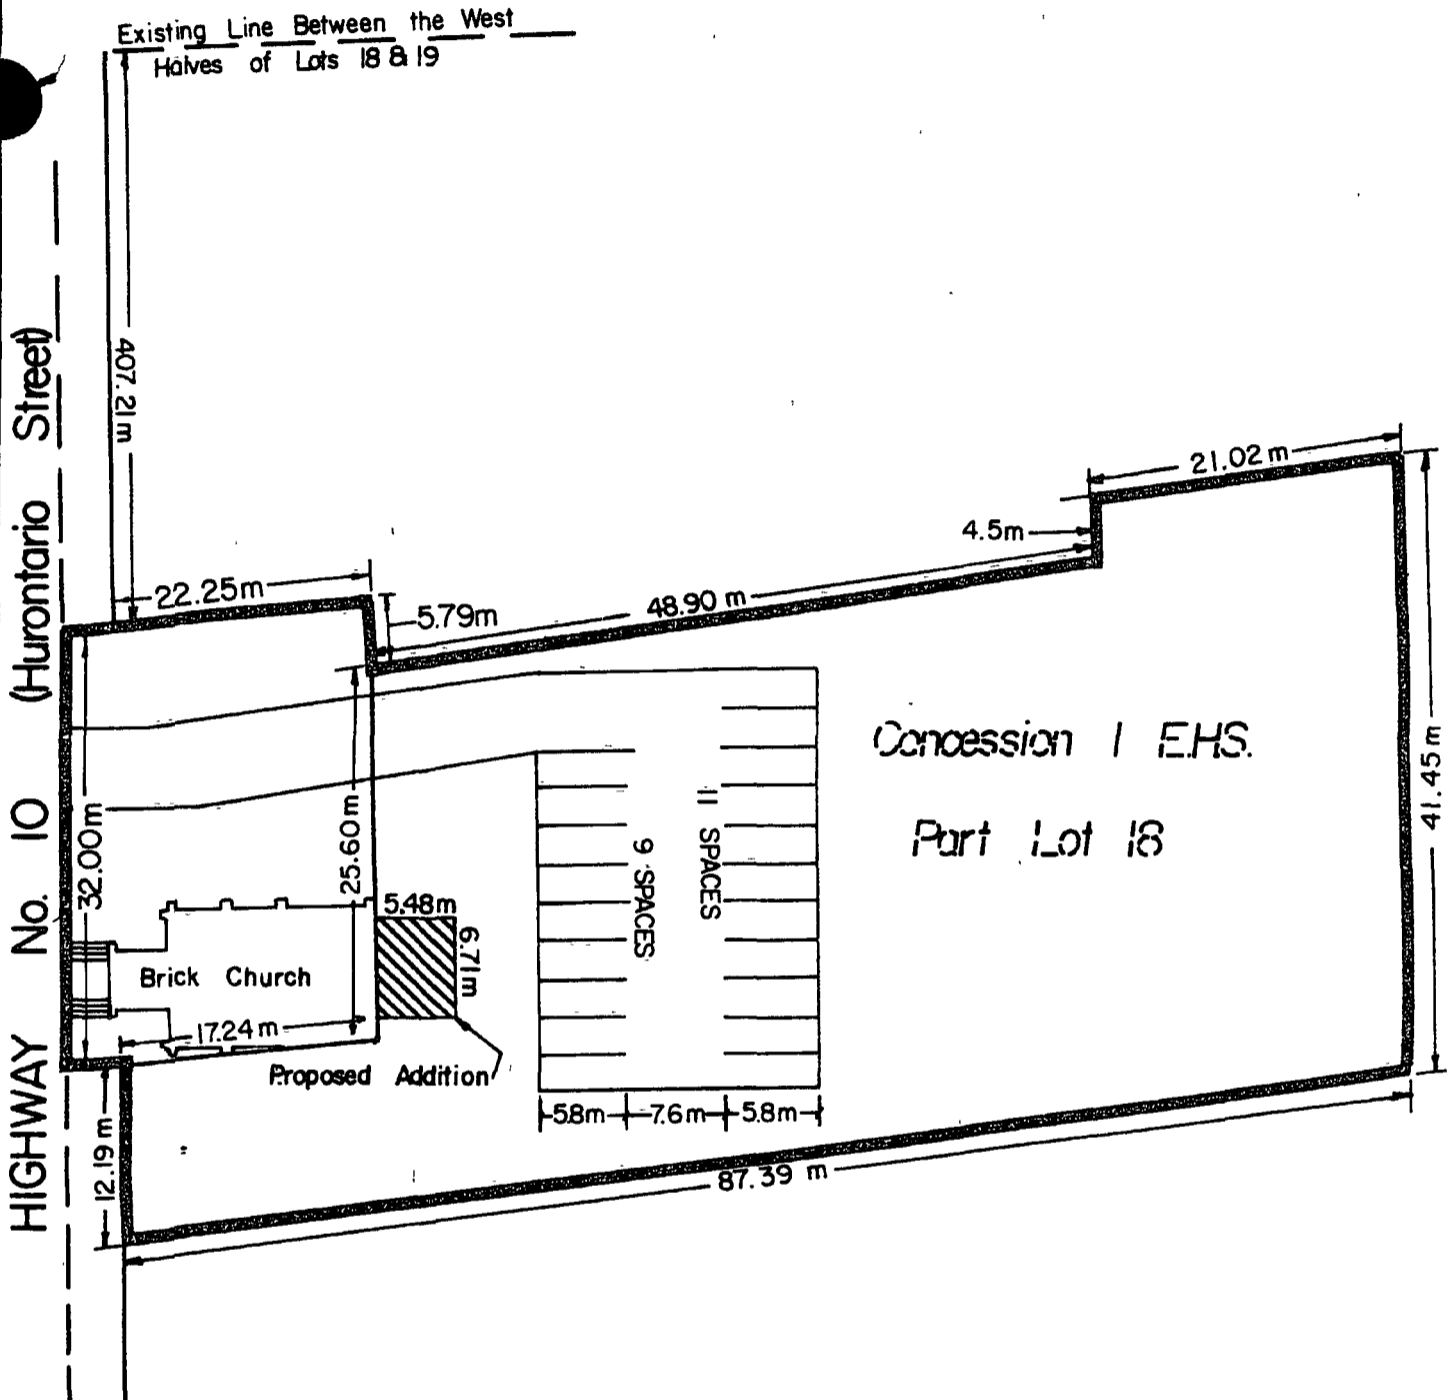

Concession 1 E.H.S.  
Part Lot 18

SUBJECT LANDS

Part Lot 18, Con. 1 E.H.S. (Ching.)  
By-law 341-85 Schedule I

---

By-law 154-87 Schedule B

1:500

**CITY OF BRAMPTON**  
Planning and Development

Date: 87 06 01      Drawn by: RB  
File no. B6.5      Map no. 25-43D