



THE CORPORATION OF THE CITY OF BRAMPTON

BY-LAW

Number 242-82

To amend By-law 861, as amended,
and as specifically amended by
By-laws 55-80, 271-80 and 53-82
(part of Lot 11, Concession 1,
W.H.S.)

The Council of The Corporation of the City of Brampton ENACTS as follows:

1. By-law 861, as amended, and as specifically amended by By-laws 55-80, 271-80, and 53-82, is hereby further amended:

- (1) by deleting therefrom SECTION 264 - SITE PLAN added thereto by By-law 53-82, and substituting therefor Schedule A to this by-law;
- (2) by deleting therefrom section 264.1.2(m) and substituting therefor the following:

"(m) (1) the total gross commercial floor area of an accessory retail outlet, excluding an accessory retail food outlet, permitted by section 264.1.1(b)(11) shall not be more than 25 per cent of the total gross floor area of the particular main use.


(2) the gross commercial floor area of an accessory retail food outlet shall be limited to:

(a) 25 per cent, to a maximum of 929 square metres, of the gross commercial floor area of the associated main use if such main use is located in a building within BUILDING AREA A as shown on SECTION 264 - SITE PLAN, and


- (b) 15 per cent, to a maximum of 1393.5 square metres, of the gross commercial floor area of the associated main use if such main use is located in any other building."

READ a FIRST, SECOND and THIRD TIME and Passed in Open Council.

This 22nd day of November, 1982.




N. ERIC CARTER - ACTING MAYOR






ROBERT D. TUFTS - ACTING CLERK


Concession / W.H.S.

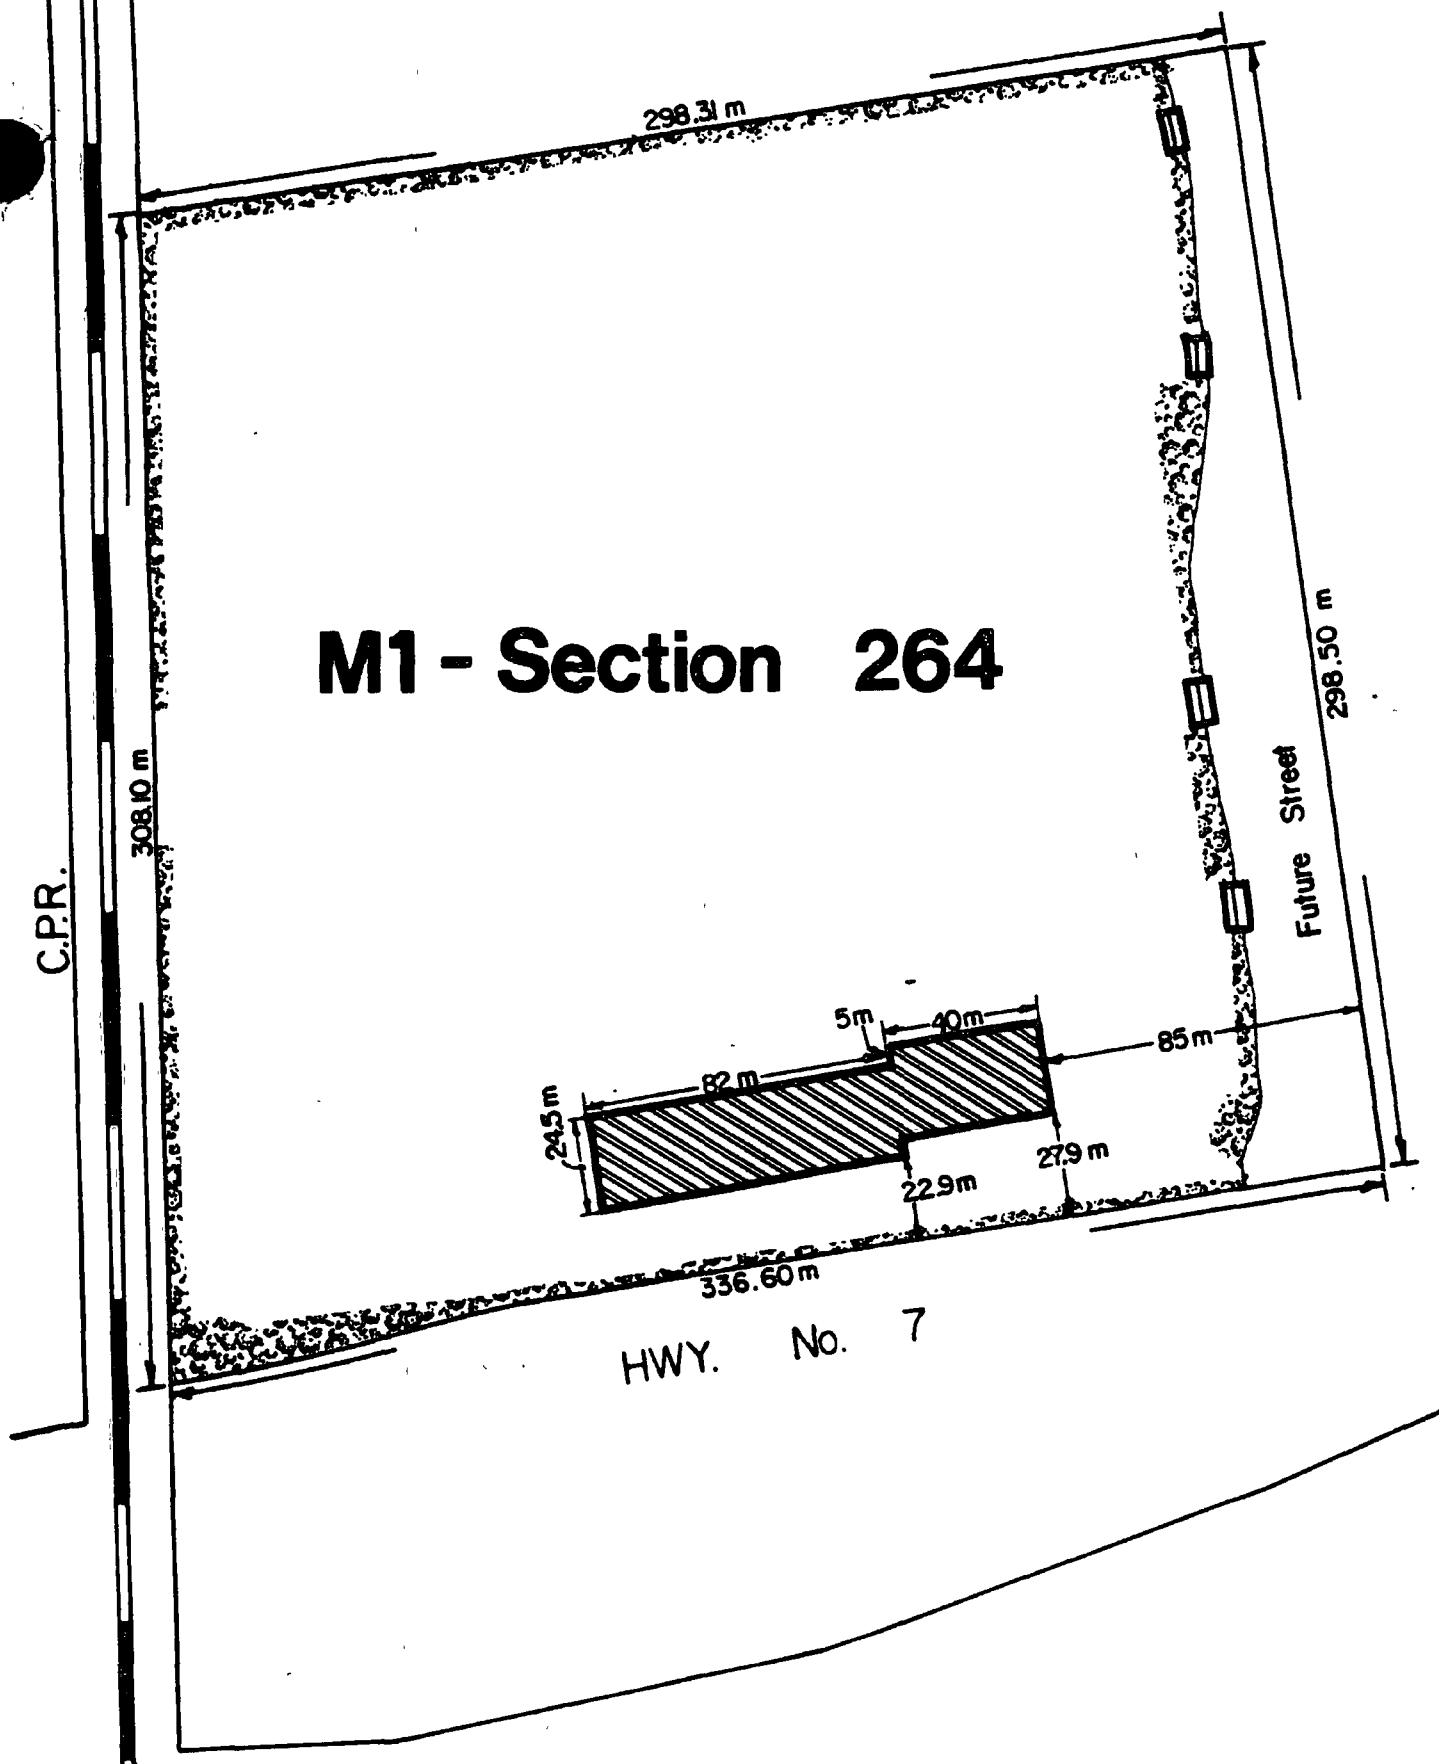M1 - Section 264



-  BUILDING AREA A
-  LANDSCAPED OPEN SPACE
-  ACCESS DRIVEWAY

SECTION 264—SITE PLAN
BY-LAW 861

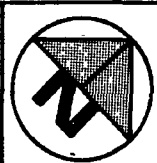

CITY OF BRAMPTON
Planning and Development

By-Law 242-82 Schedule A

1:2000

Date: 82 11 02 Drawn by: RB
File no. CIW11.2A Map no. 24-15J