



THE CORPORATION OF THE CITY OF BRAMPTON

# BY-LAW

Number 270-89

To amend By-law 56-83 (part of Lot 16, Concession 9, N.D., in the geographic Township of Toronto Gore)

The council of The Corporation of the City of Brampton hereby ENACTS as follows:

1. By-law 56-83, as amended, is hereby further amended:

- (1) by changing, on Sheet 3 of Schedule A thereto, the zoning designation of the lands shown outlined on Schedule A to this by-law from RESIDENTIAL ESTATE HOLDING (REH) to RESIDENTIAL ESTATE TWO (RE2), such lands being part of Lot 16, Concession 9, Northern Division, in the geographic Township of Toronto Gore.

READ a FIRST, SECOND and THIRD TIME, and PASSED, in OPEN COUNCIL, this 23rd day of October 1989.

APPROVED AS TO FORM  
LAW DEPT. T  
BRAMPTON

*DM*


DATE

*John Hutton*  
~~XXXXXXXXXXXXXXXXXXXXXXXXXXXXXXXX~~  
JOHN HUTTON - ACTING MAYOR

*Leonard J. Mikulich*  
LEONARD J. MIKULICH - CLERK

80/89/icl/jo

PART LOT 16, CON. 9, N.D.

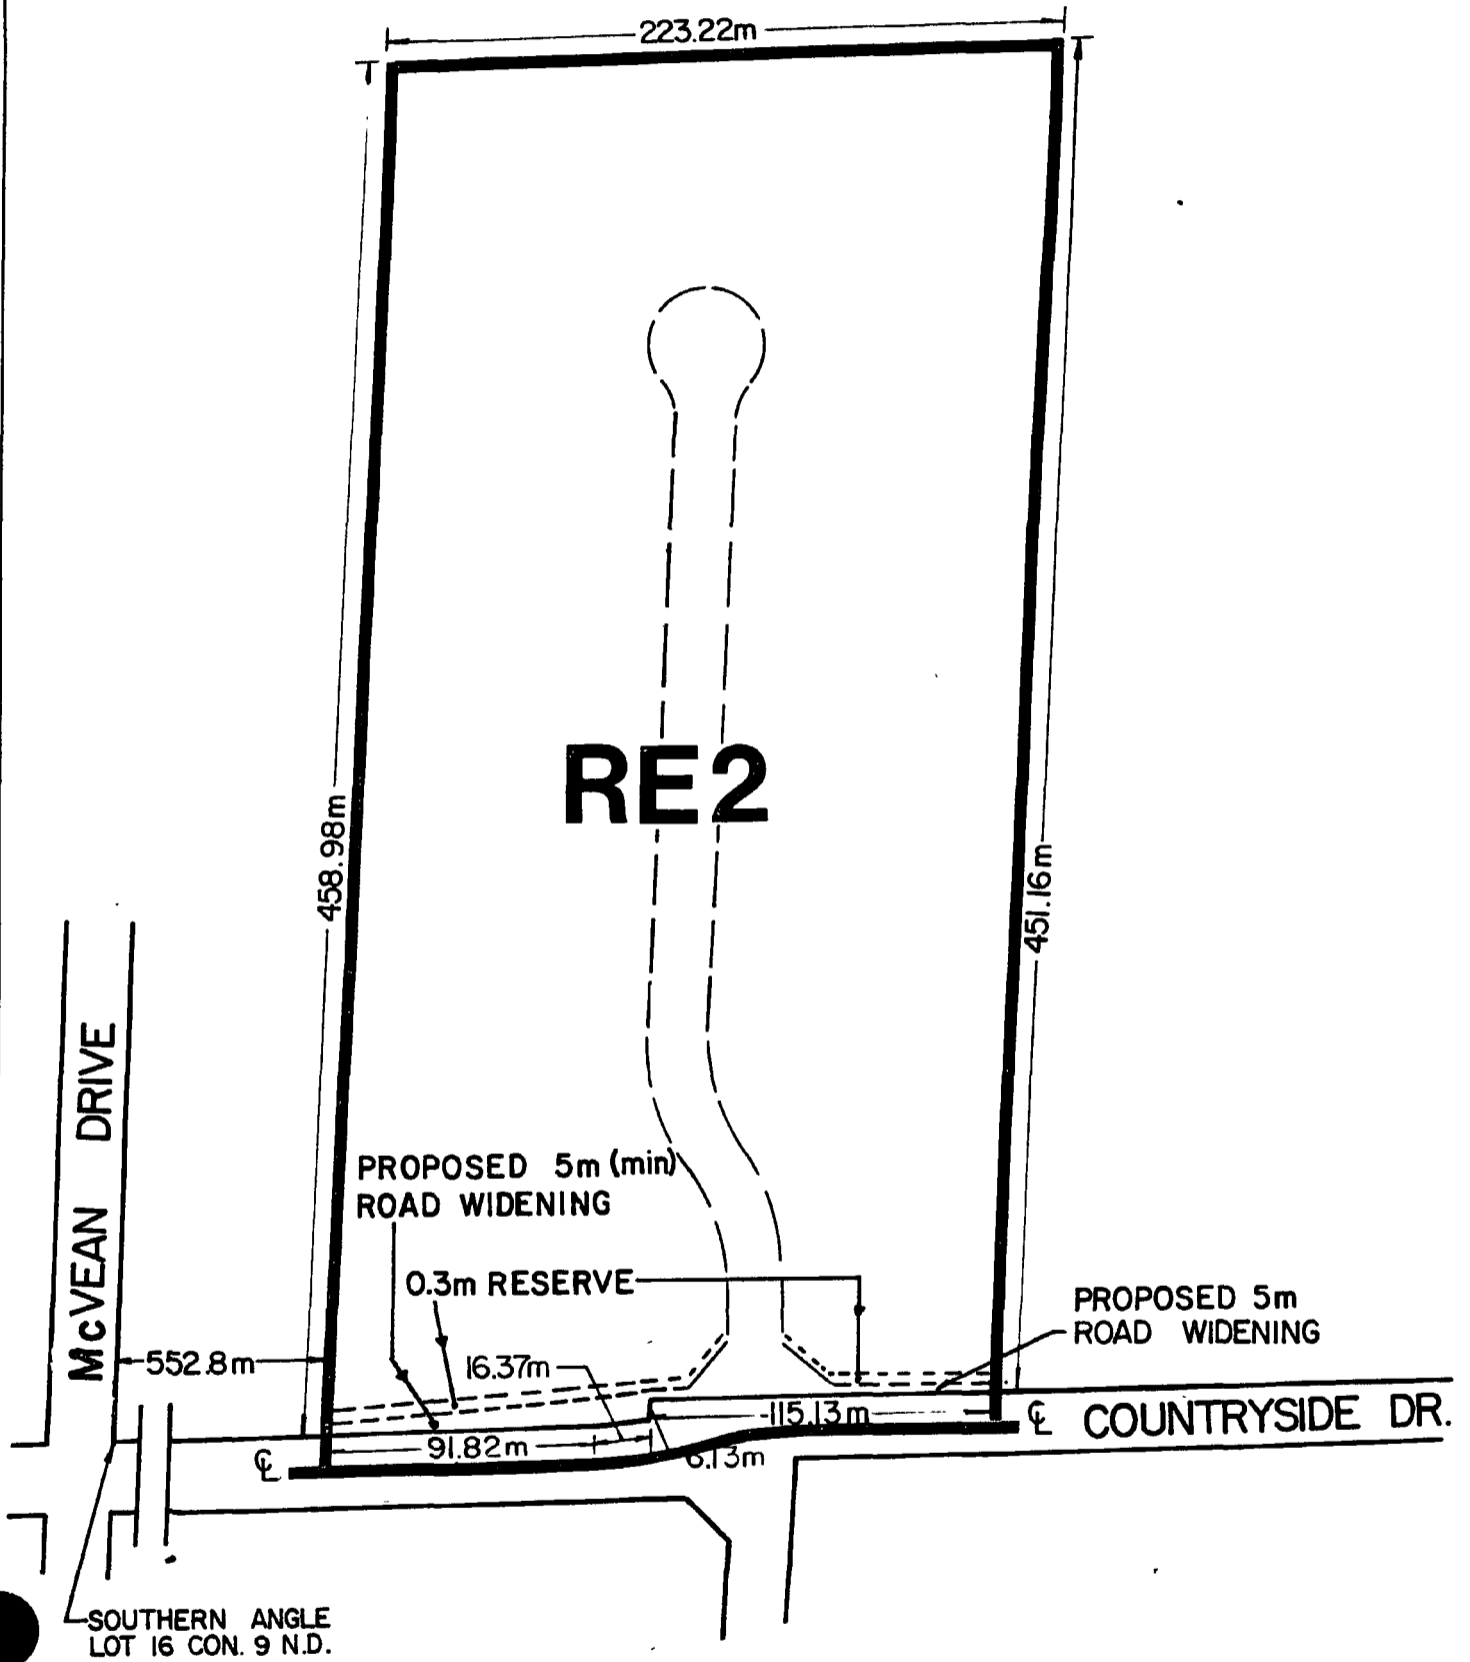

PART LOT 16, CON. 9, N.D. (TOR. GORE)  
BY-LAW 56-83 SCHEDULE A.

By-law 270-89 Schedule A



1:2200

CITY OF BRAMPTON  
Planning and Development

Date: 86 05 06 Drawn by: K.L.  
File no. C9E16.1 Map no. 15-2D

IN THE MATTER OF the Planning Act,  
1983, section 34;

AND IN THE MATTER OF the City of  
Brampton By-law 270-89.

DECLARATION


I, LEONARD J. MIKULICH, of the City of Brampton, in  
the Region of Peel, DO SOLEMNLY DECLARE THAT:

1. I am the Clerk of The Corporation of the City  
of Brampton and as such have knowledge of the  
matters herein declared.
2. By-law 270-89 was passed by the Council of the  
Corporation of the City of Brampton at its  
meeting held on October 23rd, 1989.
3. Written notice of By-law 270-89 as required by  
section 34 (17) of the Planning Act, 1983 was  
given on November 1st, 1989, in the manner and  
in the form and to the persons and agencies  
prescribed by the Planning Act, 1983.
4. No notice of appeal under section 34 (18) of  
the Planning Act, 1983 has been filed with me  
to the date of this declaration.

DECLARED before me at the )  
City of Brampton in the )  
Region of Peel this 22nd )  
day of November, 1989. )

  
A Commissioner, etc.

ROBERT D. TUFTS, a Commissioner,  
etc., Judicial District of Peel, for The  
Corporation of the City of Brampton.  
Expires May 25th, 1991.

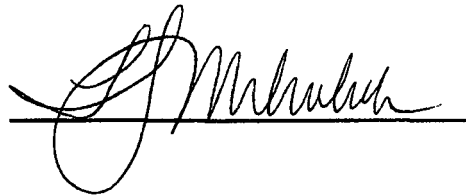  
\_\_\_\_\_