



THE CORPORATION OF THE CITY OF BRAMPTON

BY-LAW

Number 281-84

To amend By-law 139-84
(Comprehensive Zoning By-law for
Mississauga Area)

The Council of The Corporation of the City of Brampton ENACTS as follows:

1. By-law 139-84, as amended, is hereby further amended by deleting therefrom Sheet 7 of Schedule A, and substituting therefor Schedule A to this by-law.

Read a First, Second and Third Time and Passed in Open Council

This 12th day of November, 1984.


KENNETH G. WHILLIANS - MAYOR

RALPH A. EVERETT - CITY CLERK

APPROVED
AS TO FORM
LAW DEPT.
BRAMPTON

DATE

8/11/84

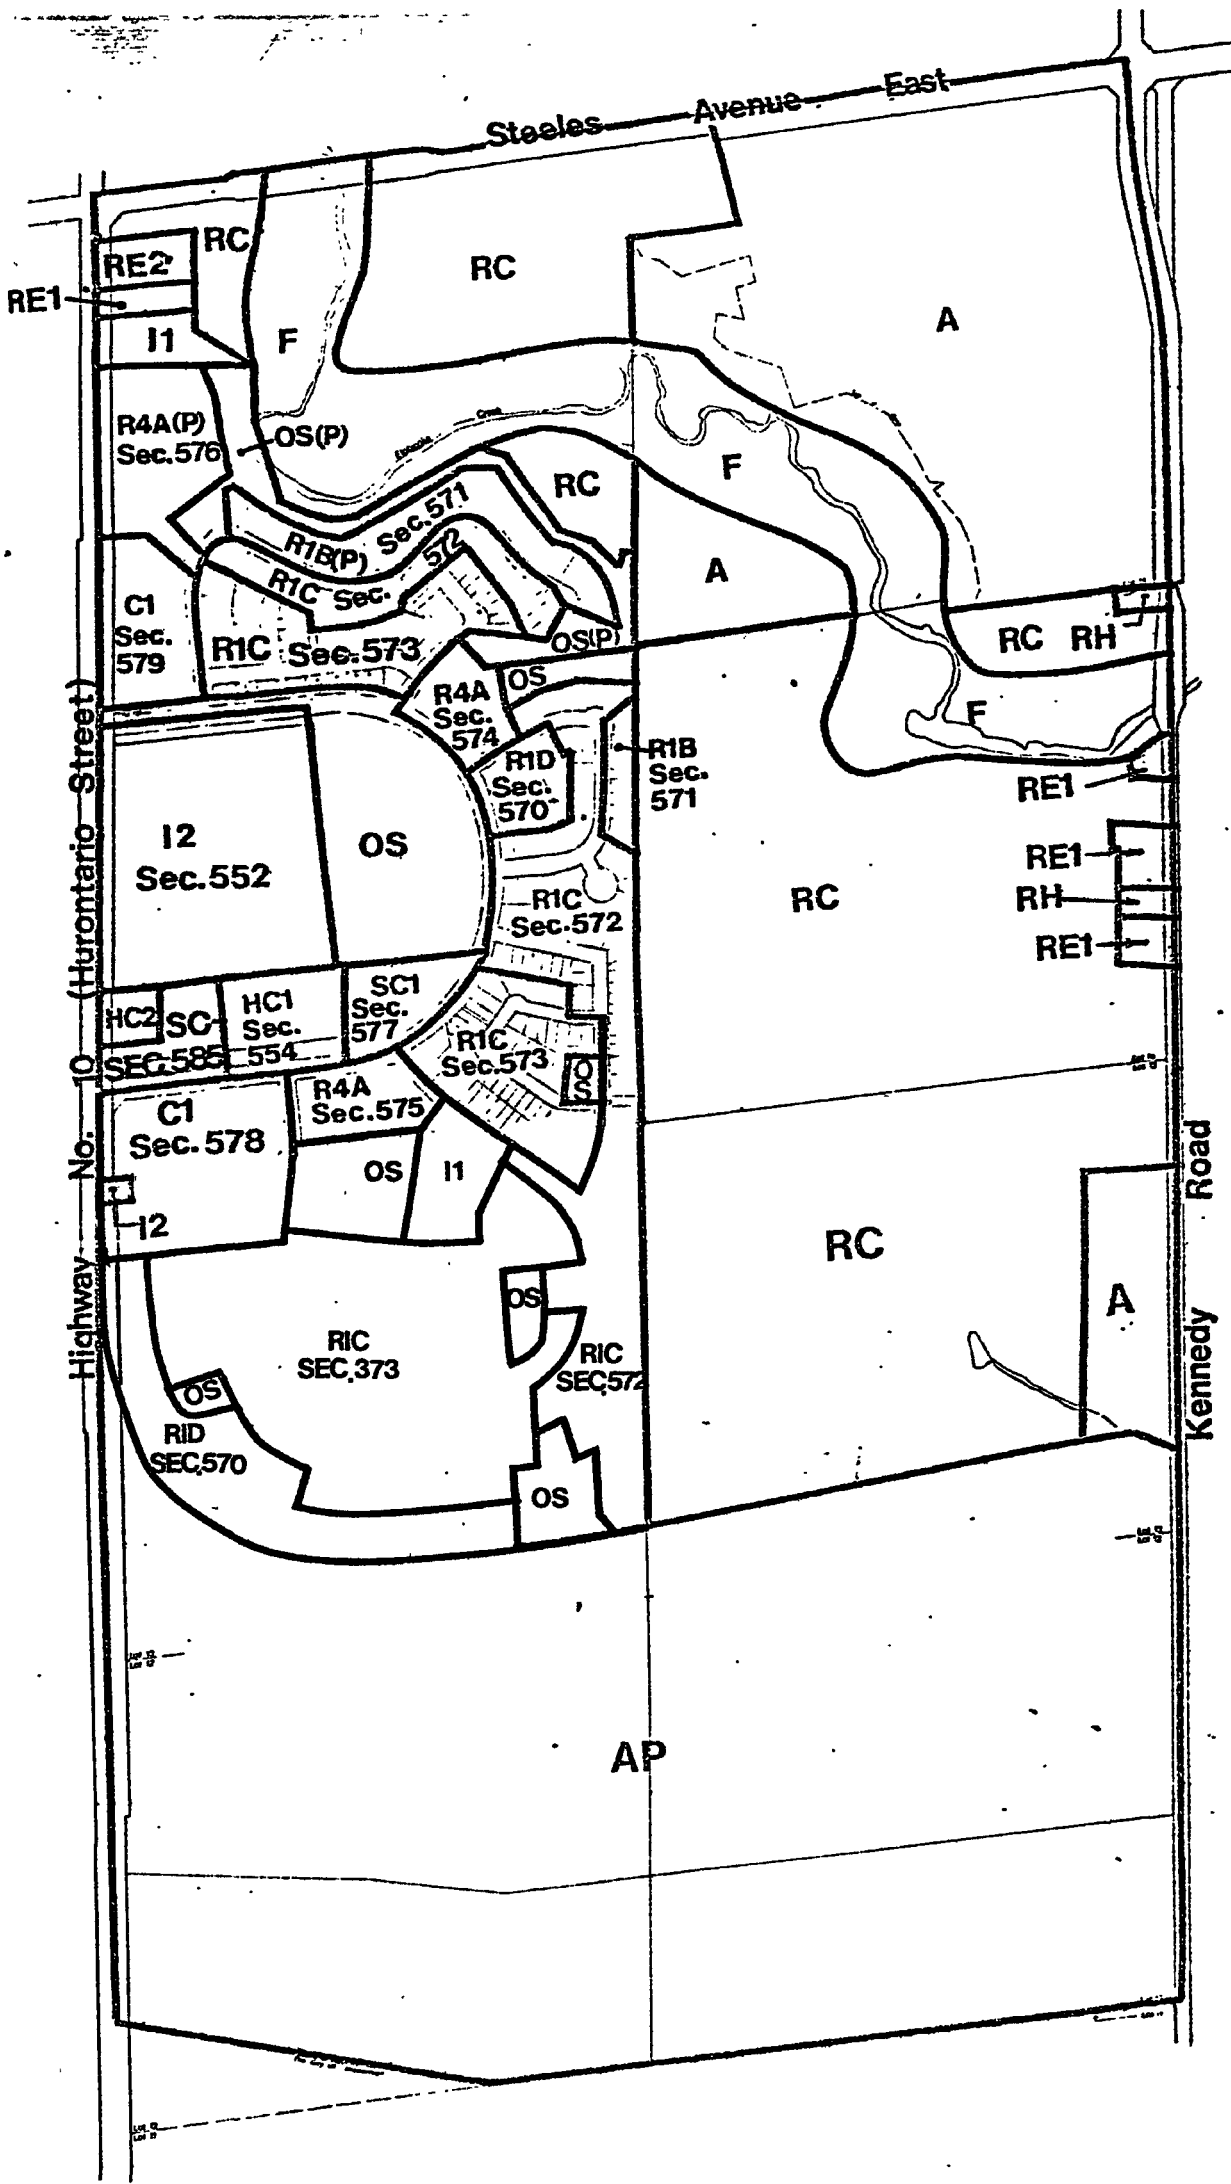

SCHEDULE A SHEET 7

BY-LAW 139-84

Schedule A By-law 281-84



1:10000

CITY OF BRAMPTON
Planning and Development

Date: 84. 11 07 Drawn by: J.K.
File no. TIE13.1 Map no. 76-3H

IN THE MATTER OF the Planning Act,
1983, section 34;


AND IN THE MATTER OF the City of
Brampton By-law 281-84.

DECLARATION

I, RALPH A. EVERETT, of the City of Brampton, in the Region
of Peel, DO SOLEMNLY DECLARE THAT:

1. I am the Clerk of The Corporation of the City of
Brampton and as such have knowledge of the
matters herein declared.
2. By-law 281-84 was passed by the Council of the
Corporation of the City of Brampton at its meeting
held on November 12th, 1984.
3. Written notice of this by-law as required by
section 34 (17) of the Planning Act, 1983 was
given on November 22nd, 1984 in the manner and in
the form and to the persons and agencies
prescribed by the Planning Act, 1983.
4. No notice of appeal under section 34(18) of the
Planning Act, 1983 has filed with me to the date
of this declaration.

DECLARED before me at the City of)
Brampton in the Region of Peel)
this 18th day of December, 1984.)

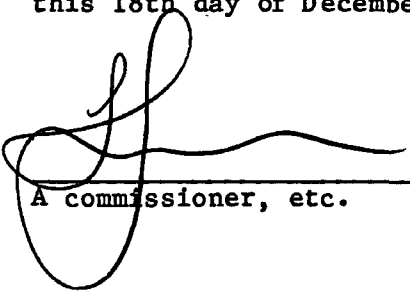

A commissioner, etc.

