



THE CORPORATION OF THE CITY OF BRAMPTON

BY-LAW

Number 285-88

To amend By-law 200-82
(part of Lot 1,
Concession 2, W.H.S., in
the geographic Township
of Chinguacousy)

The council of The Corporation of the City of Brampton ENACTS as follows:

1. By-law 200-82, as specifically amended by By-law 186-87, is hereby further amended:


- (1) by changing on Sheet 40 of Schedule A thereto, the zoning designation of the lands shown outlined on Schedule A to this by-law from RESIDENTIAL SINGLE - FAMILY C (R1C) to RESIDENTIAL SINGLE-FAMILY D (R1D), such lands being part of Lot 1, Concession 2, West of Hurontario Street, in the geographic Township of Chinguacousy.

READ a FIRST, SECOND and THIRD TIME, and PASSED, in OPEN COUNCIL,

this 19th day of December 1988.


KENNETH G. WHILLANS - MAYOR


LEONARD J. MIKULICH - CLERK

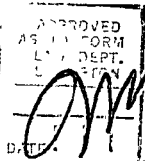


22/88/7

CHINGUACOUSY ROAD

CHAROLAIS BOULEVARD

MOFFAIT AVE.

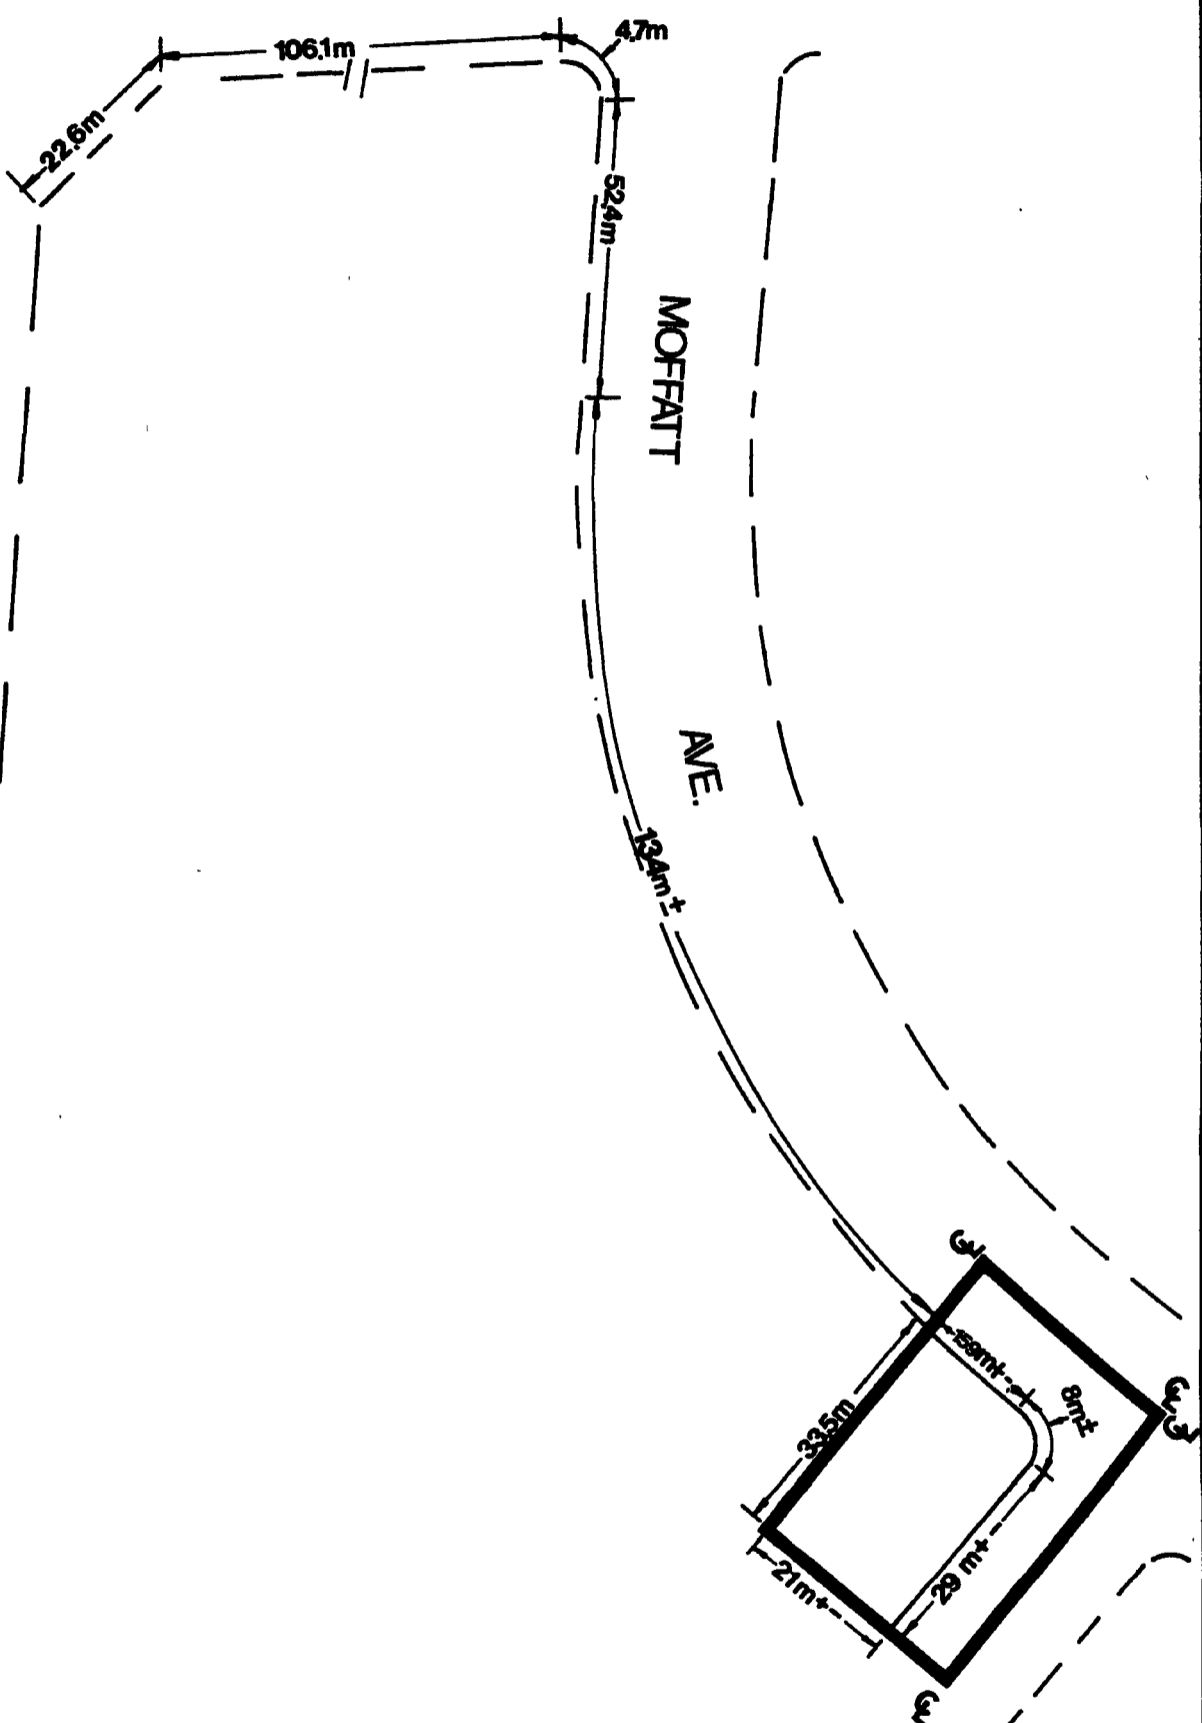

— ZONE BOUNDARY

PART LOT I, CON. 2, W.H.S., (CHING)
BY-LAW 200-82 SCHEDULE A



CITY OF BRAMPTON
Planning and Development

By law 285-88 Schedule A

1:1000

Date: 88.04 11
File no. C2W1.8

Drawn by: J.K.
Map no. 58-21 C

IN THE MATTER OF the Planning Act,
1983, section 34;

AND IN THE MATTER OF the City of
Brampton By-law 285-88.

DECLARATION

I, LEONARD J. MIKULICH, of the City of Brampton, in
the Region of Peel, DO SOLEMNLY DECLARE THAT:

1. I am the Clerk of The Corporation of the City
of Brampton and as such have knowledge of the
matters herein declared.
2. By-law 285-88 was passed by the Council of the
Corporation of the City of Brampton at its
meeting held on December 19th, 1988.
3. Written notice of By-law 285-88 as required by
section 34 (17) of the Planning Act, 1983 was
given on December 30th, 1988, in the manner
and in the form and to the persons and
agencies prescribed by the Planning Act, 1983.
4. No notice of appeal under section 34 (18) of
the Planning Act, 1983 has been filed with me
to the date of this declaration.

DECLARED before me at the)
City of Brampton in the)
Region of Peel this 26th)
day of January, 1989)


A Commissioner, etc.)

ROBERT D. TUFTS, a Commissioner,
etc., Judicial District of Peel, for The
Corporation of the City of Brampton.
Expires May 25th, 1991.

