



THE CORPORATION OF THE CITY OF BRAMPTON

BY-LAW

Number 360-2001

A By-law To Authorize the Expropriation
of Certain Lands for the Purpose of a
Provincial Offences Court

Section 191 of the Municipal Act authorizes the Council of every corporation for acquiring or expropriating any land required for the purposes of the corporation;

The Corporation of the City of Brampton has entered into a memorandum of understanding with the Province of Ontario to assume responsibility for the operation of the Provincial Offences Court;


The Council of The Corporation of the City of Brampton has determined that it is appropriate and in the interests of the corporation to acquire the lands herein described for the purposes of constructing a new Provincial Offences Court facility;

NOW THEREFORE the Council of The Corporation of the City of Brampton
HEREBY ENACTS as follows:


1. The expropriation of the lands and premises described in schedule A hereto, and illustrated on the sketch attached as Schedule B hereto together with and subject to any required easements for access, servicing and parking, for the purpose of constructing a Provincial Offences Court, is hereby authorized.
2. The City Clerk is hereby authorized to execute on behalf of The Corporation of the City of Brampton as expropriating authority, all notices, applications, advertisements and other documents required by the Expropriations Act, R.S.O. 1990, c.E.26, in order to effect the expropriation of the said lands.

READ a FIRST, SECOND and THIRD time and PASSED in OPEN COUNCIL
this 12th day of December, 2001.


Susan Fennell Mayor

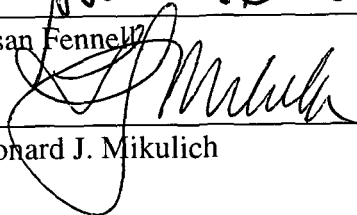
Leonard J. Mikulich Clerk

Approved as to form and content

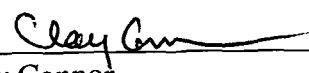
Clay Connor
Acting Commissioner of Legal Services
and City Solicitor



SCHEDULE A TO BY-LAW 360-2001

The southerly two acres, more or less, of the property described as follows:

Consolidation of various properties, Part Block 229, Plan 43M-667 designated as Part 4 on Plan 43R-21565, together with Part 3 on Plan 43R-2097 as in Instrument No. TT184692, Part of Lots 13 and 14, Concession 1 West of Hurontario Street designated as Part 2 on Plan 43R-21565, Brampton.

PIN NO. 14080-1136(LT)

RAY LAWSON BOULEVARD

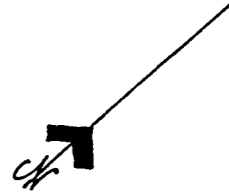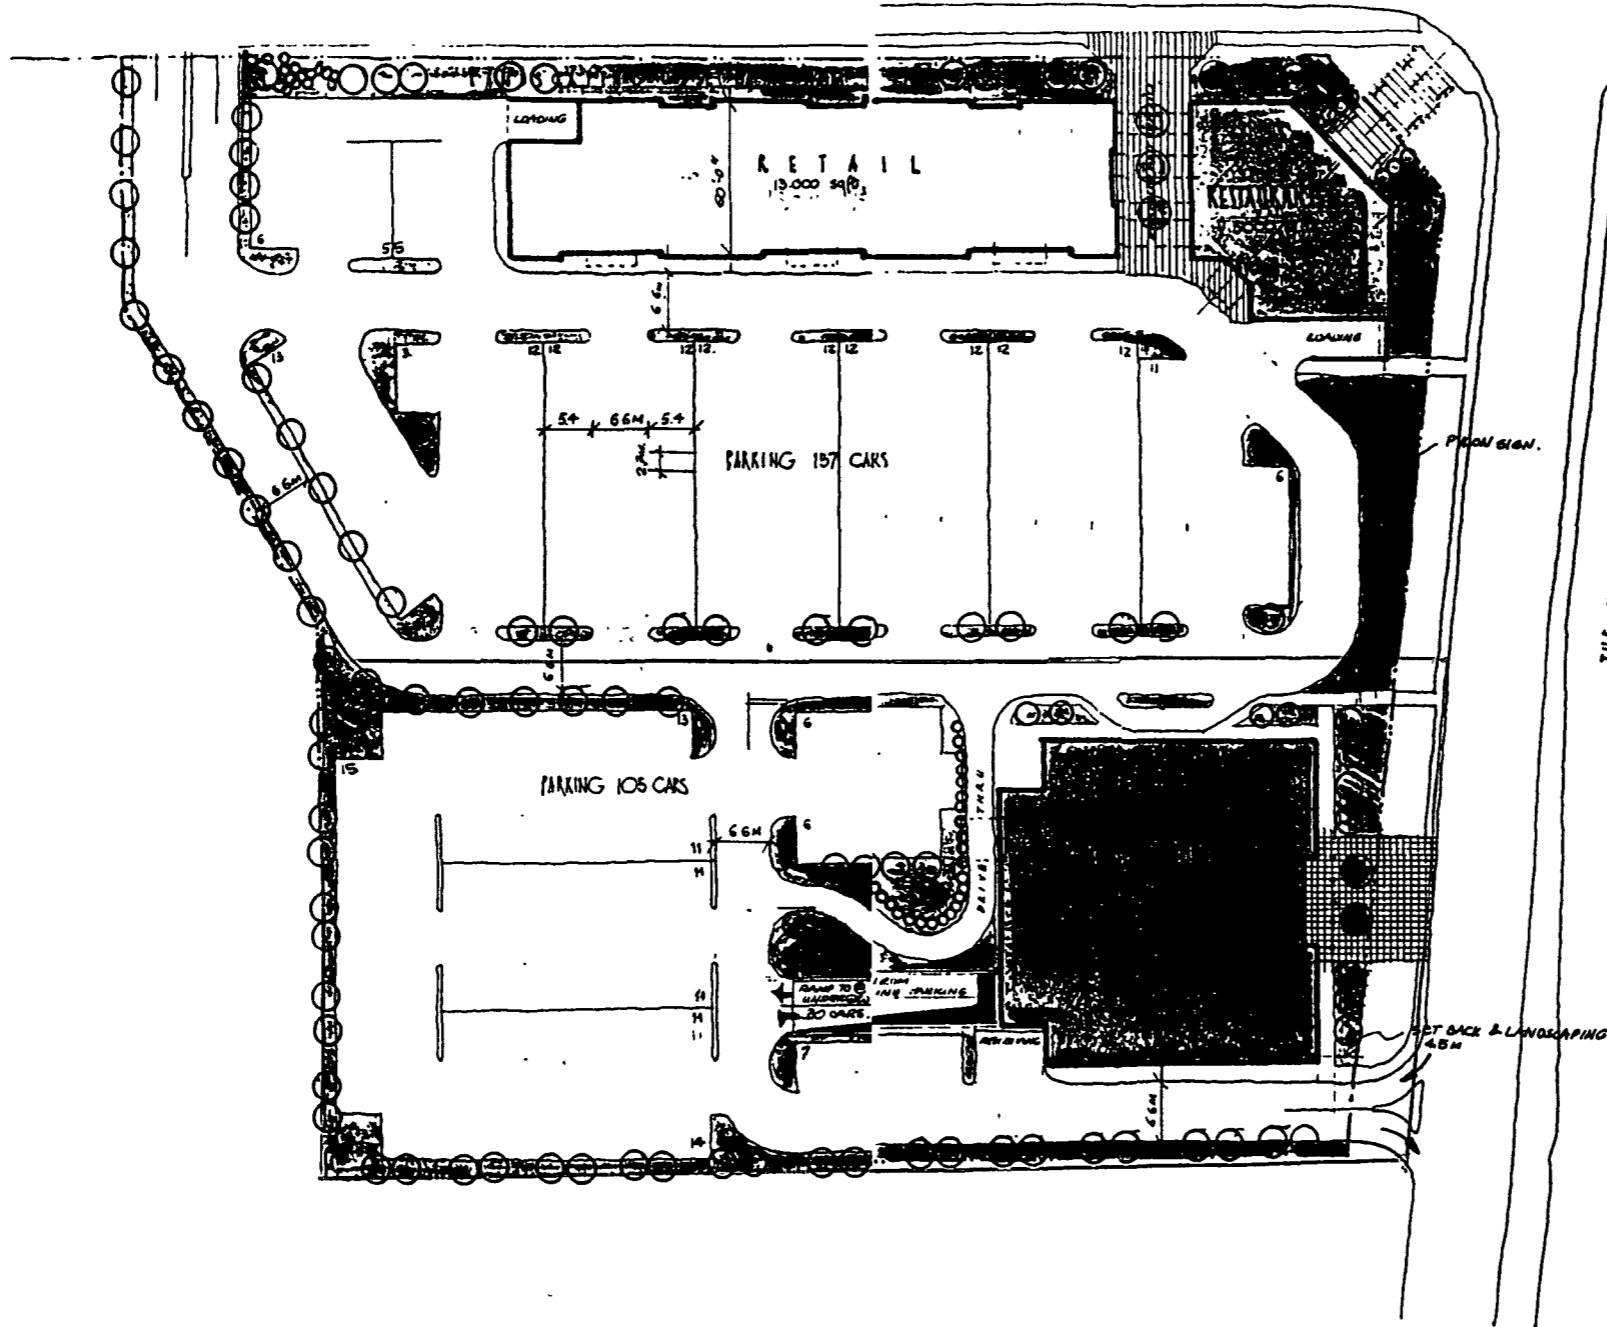

PARKING REQUIREMENT RETAIL 50/1000sq


PARKING REQUIRED RETAIL - 13000sqft = 650 CARS
 ROA COURT - 200 CARS
 TOTAL 290 CARS

PARKING PROVIDED - ON GROUND - 262 CARS
 - UNDERGROUND - 30
 292 CARS

BRAMPTON DEVELOPMENT.
 PROPOSED SITE PLAN
 scale 1:1500M
 OCTOBER 29, 2001. P. No. 01542.

 Petroff
 Partnership
 Architects

Legend:

 lands to be expropriated
 by the City of Brampton