

## NOTICE

In accordance with Procedure By-law 160-2004, and in the matter of the *Ontario Heritage Act*, R.S.O. 1990, Chapter O. 18, and the matter of the lands and premises, located at 10192A Highway 50 in the City of Brampton, in the Province of Ontario:

## NOTICE OF DECISION

TAKE NOTICE that pursuant to Section 34 of the *Ontario Heritage Act*, the Council of the City of Brampton on October 23, 2019, resolved to consent, subject to conditions, to the application for the demolition of one framed storage building, two steel framed storage buildings and three framed lean-tos, and the relocation and restoration of two timber barns at 10192A Highway 50. Please see the attached key map identifying the subject structures on the property.

The City conditions include the following:

- a) That prior to the disassembling of the timber barns, the applicant submit documentation in the form of photographs and measured drawings of the two timber barns to be relocated, to City of Brampton Heritage staff and the Peel Archives; and,
- b) That photographs of the completed restoration of the timber barns be shared with the Brampton Heritage Board.

## OBJECTIONS

If the Owner(s) of the property objects to the conditions associated with the decision, it must give Notice of Appeal to the Local Planning Appeals Tribunal. Notice of Appeal must be filed with the City Clerk no later than 4:30 p.m. on, December 4, 2019 (within 30 days of the publication of this notice).


## INFORMATION

Any inquiries related to Council's decision on this matter may be directed to Cassandra Jasinski, Heritage Planner, at 905-874-2618 or by email at [Cassandra.jasinski@brampton.ca](mailto:Cassandra.jasinski@brampton.ca).

Date: November 5, 2019

Peter Fay, City Clerk  
2 Wellington St. W., Brampton, ON L6Y 4R2  
905-874-2106 (voice), 905-874-2119 (fax) 905-874-2130 (TTY)  
[cityclerksoffice@brampton.ca](mailto:cityclerksoffice@brampton.ca)

\*Asterisks indicate buildings to be demolished, + identify buildings to be relocated as part of this heritage permit application

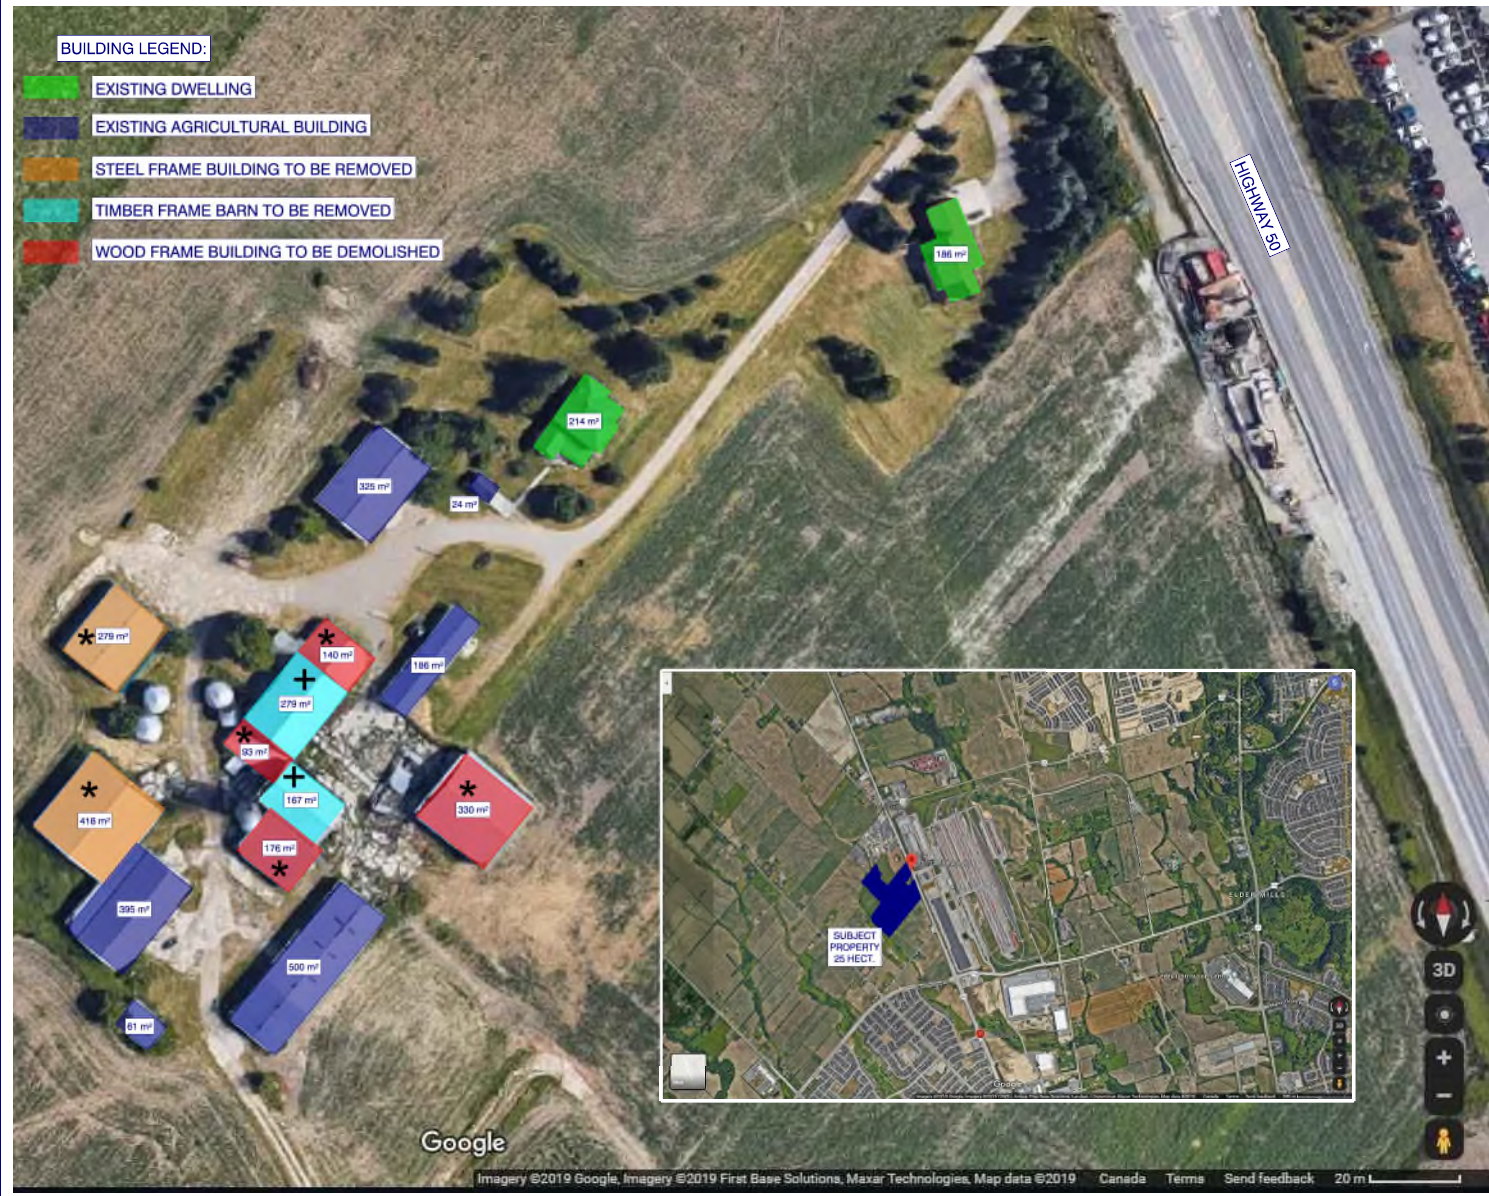

<small>THIS DOCUMENT IS THE PROPERTY OF HERITAGE HILL FARMS INC. AND IS NOT TO BE REPRODUCED OR TRANSMITTED IN ANY FORM OR BY ANY MEANS, ELECTRONIC OR MECHANICAL, INCLUDING PHOTOCOPYING, RECORDING, OR BY ANY INFORMATION STORAGE AND RETRIEVAL SYSTEM, WITHOUT THE EXPRESS WRITTEN CONSENT OF HERITAGE HILL FARMS INC.</small>	
<small>AUG. 29, 2019</small>	<small>PRELIMINARY DRAWINGS</small>
<div style="display: flex; justify-content: space-around;"> <div style="text-align: center;">   <small>ACTUAL NORTH</small> </div> <div style="text-align: center;">   <small>PROJECT NORTH</small> </div> </div>	
 <b>INC</b>	
<small>6008 HIGHWAY 5 N. ELORA (ENNOTVILLE), ON, N0B 1S0</small>	
<small>PHONE: 519-821-2040</small>	<small>FAX: 519-821-2080</small>
<small>sales@hfhinc.ca</small>	
	
<small>CLIENT:</small> JOE & MARY ANN DORE <b>HERITAGE HILL FARMS RECLAIMED TIMBER BARN</b>	
<small>PROJECT ADDRESS:</small> 10192A HIGHWAY 50 CON. 11 EHS PT. LOT. 11 BRAMPTON, ON.	
<small>DRAWING:</small>	
<h2>EXISTING SITE</h2>	
<small>APPROVED BY:</small>	
<small>SCALE:</small> AS NOTED	<small>PAGE #:</small>
<small>DATE:</small> AUG. 29, 2019	<h1>SP-1</h1>
<small>DRAWN BY:</small> SIE	
<small>PROJECT #:</small> HERITAGE 19-089-RM	