


SETBACK TO PROPERTY LINE(S) AND OTHER FACILITIES

SETBACK APPLIES TO ALL SIDES OF COURT

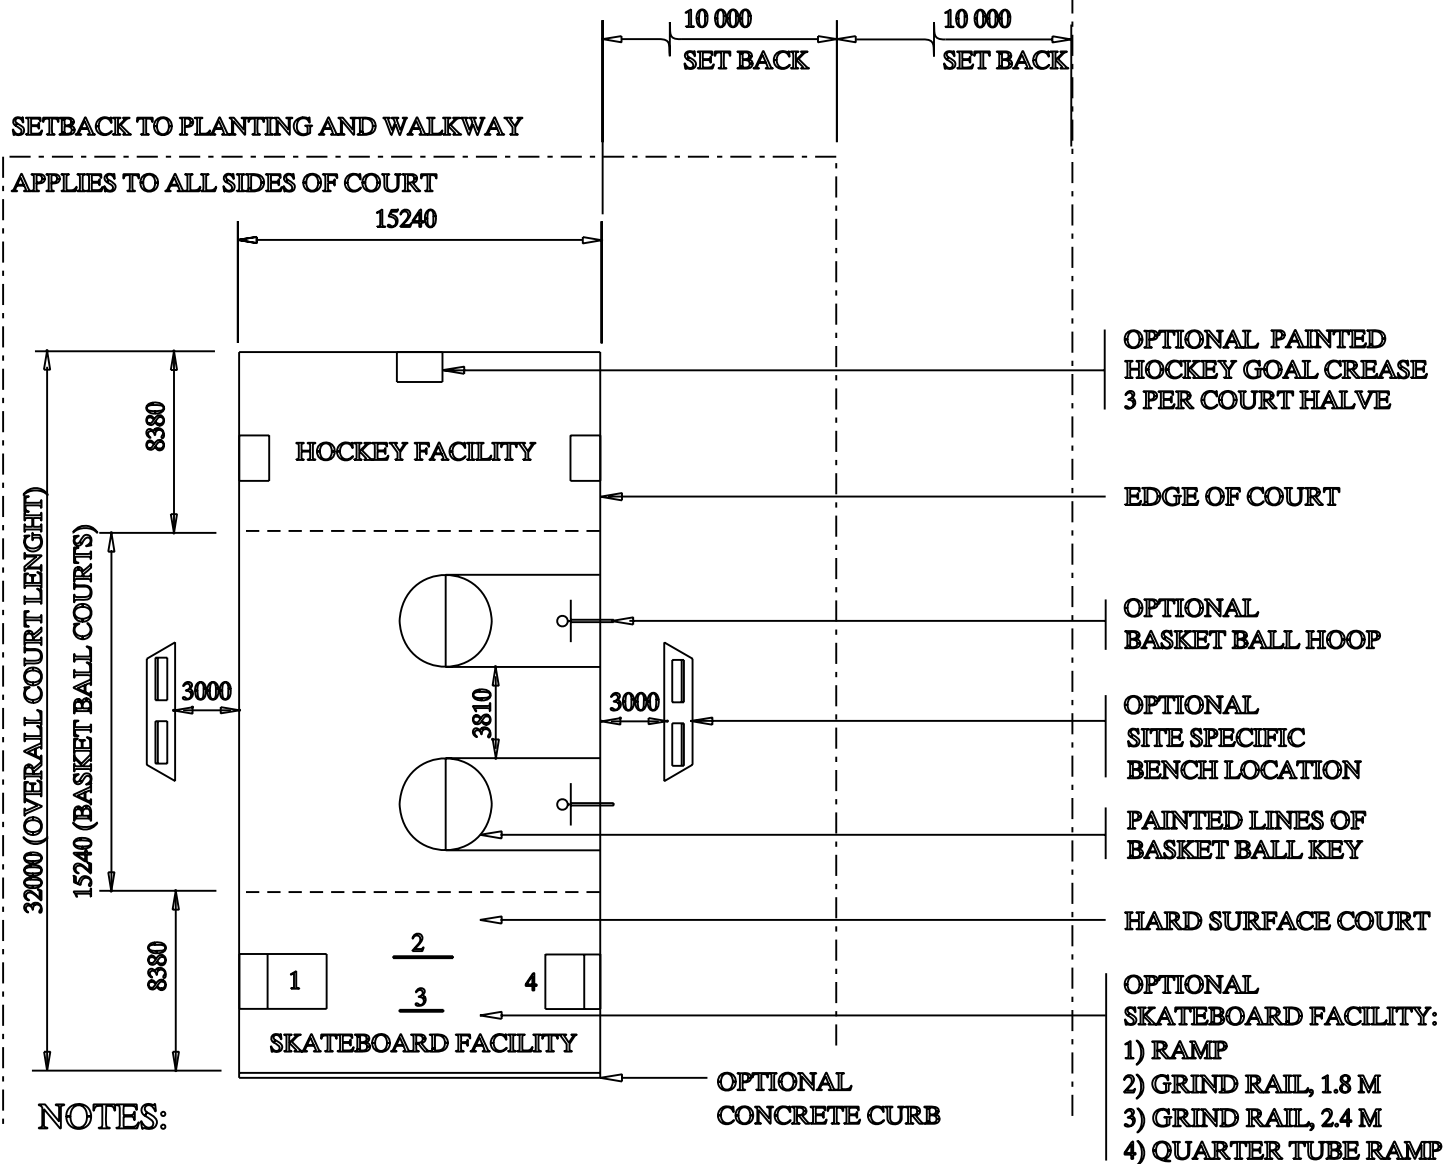

NOTES:

1. ALL DIMENSIONS ARE IN MILLIMETRES UNLESS STATED OTHERWISE
2. ALL COURT SPORTS EQUIPMENT IS OPTIONAL, PENDING ON ESTABLISHED PROGRAM REQUIREMENTS
3. RECOMMENDED USE COMBINATIONS ARE:
  - 2 BASKETBALL, 1 HOCKEY, 1 SKATEBOARD FACILITY
  - 2 BASKETBALL, 2 SKATEBOARD FACILITIES
  - 2 BASKETBALL, 2 HOCKEY FACILITIES
4. COURT SURFACE TO BE SPONGE-FINISH CONCRETE UNLESS NOTED OTHERWISE
5. IF COURT IS ADJACENT TO POTENTIAL MAINTENANCE VEHICLE TRAFFIC, INCLUDE CONCRETE CURB ALONG APPLICABLE COURT EDGES
6. SLOPE OF COURT SURFACE TO BE 1% TO 2% AS SITE CONDITIONS ALLOW
7. DIRECTION OF SLOPE IS SITE SPECIFIC
8. SEE SPECIFICATIONS FOR CONSTRUCTION REQUIREMENTS OF COURT AND EQUIPMENT



PLANNING,  
DESIGN &  
DEVELOPMENT  
DEPARTMENT

TITLE:  
TRI-PURPOSE COURT  
LAYOUT TEMPLATE

DRAWING NO.  
PDD 321

REVIEWED BY: *SH*

SCALE: N.T.S.

APPROVED BY: *John Walsh*

DATE: JANUARY 2007