


FACILITY ORIENTATION

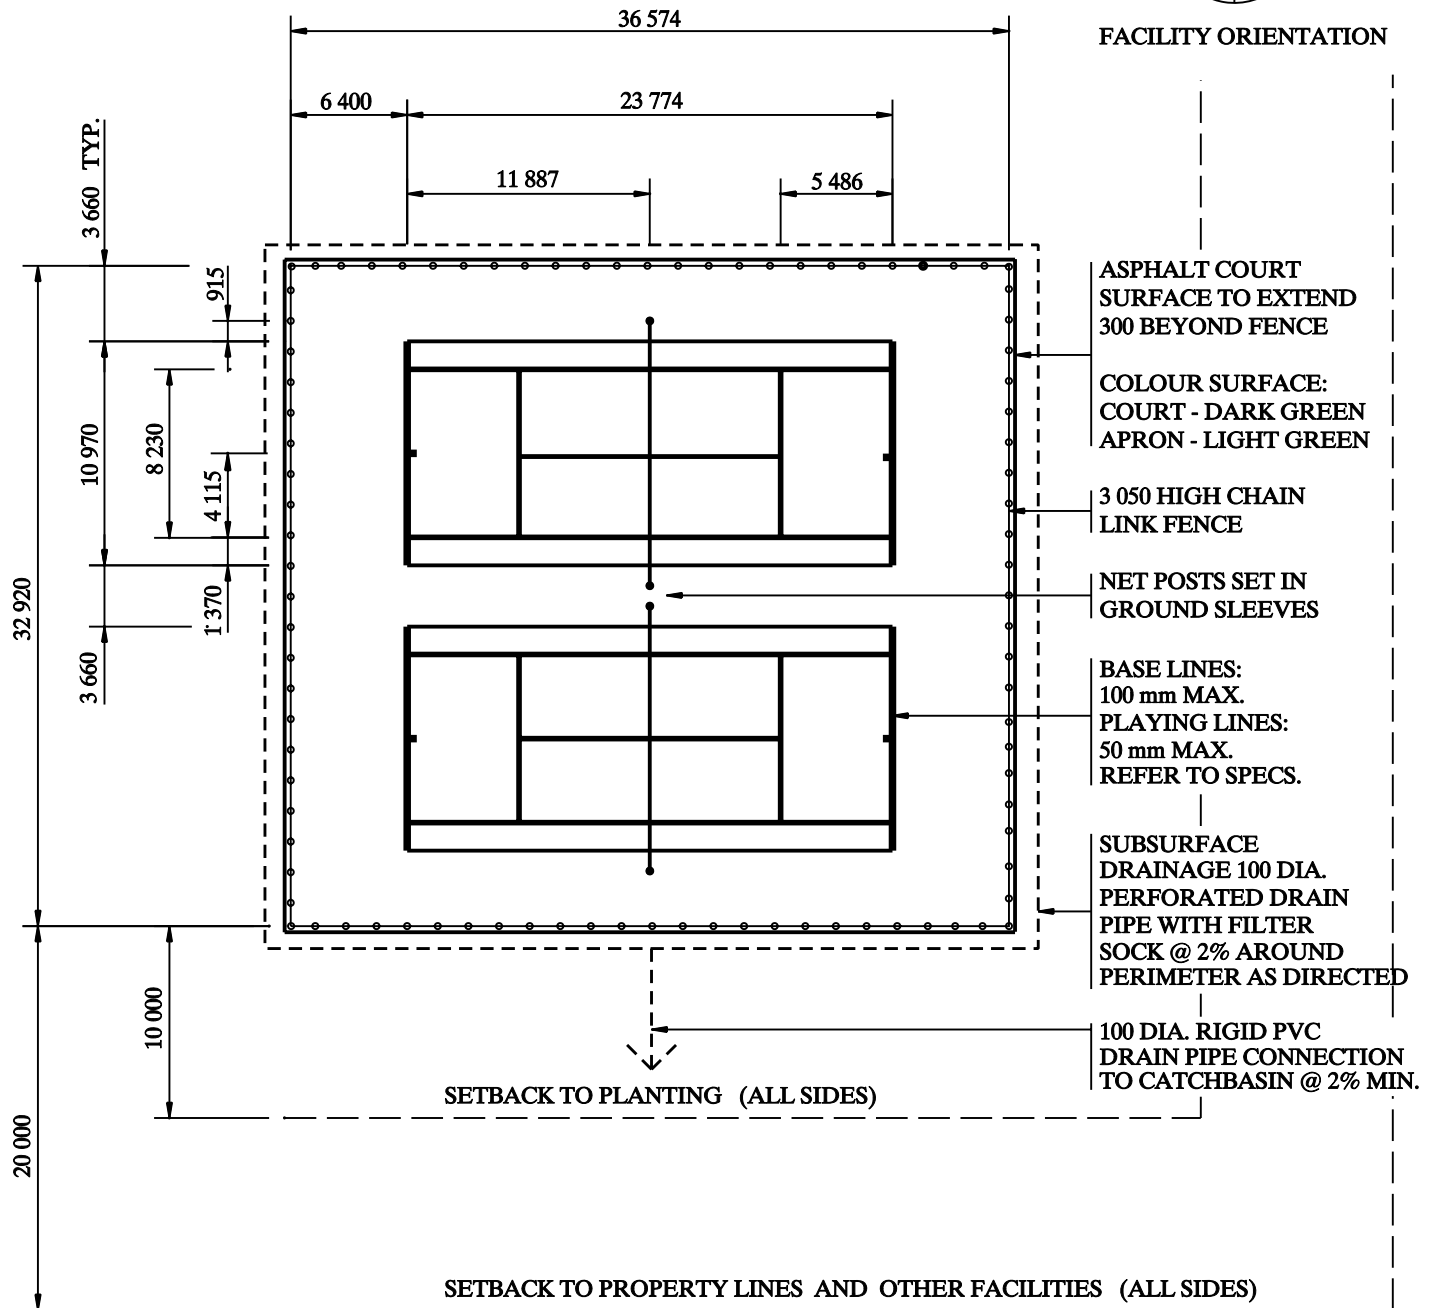

NOTES:

1. GATE LOCATIONS TO BE DETERMINED ON SITE OR AS SHOWN ON APPROVED DRAWINGS PROVIDE A MINIMUM OF TWO GATES OR AS NOTED OTHER WISE.
2. SEE SPECIFICATIONS FOR COURT PAINT AND FENCE REQUIREMENTS
3. ALL DIMENSIONS ARE IN MILLIMETRES UNLESS NOTED OTHERWISE



**PLANNING,
DESIGN &
DEVELOPMENT
DEPARTMENT**

TITLE:
**TENNIS COURTS
(2 COURT LAYOUT)**

DRAWING NO.
PDD 480

REVIEWED BY: *SH*

SCALE: N.T.S.

APPROVED BY: *Steve Wallace*

DATE: JANUARY 2007