


PLAN, TYPICAL

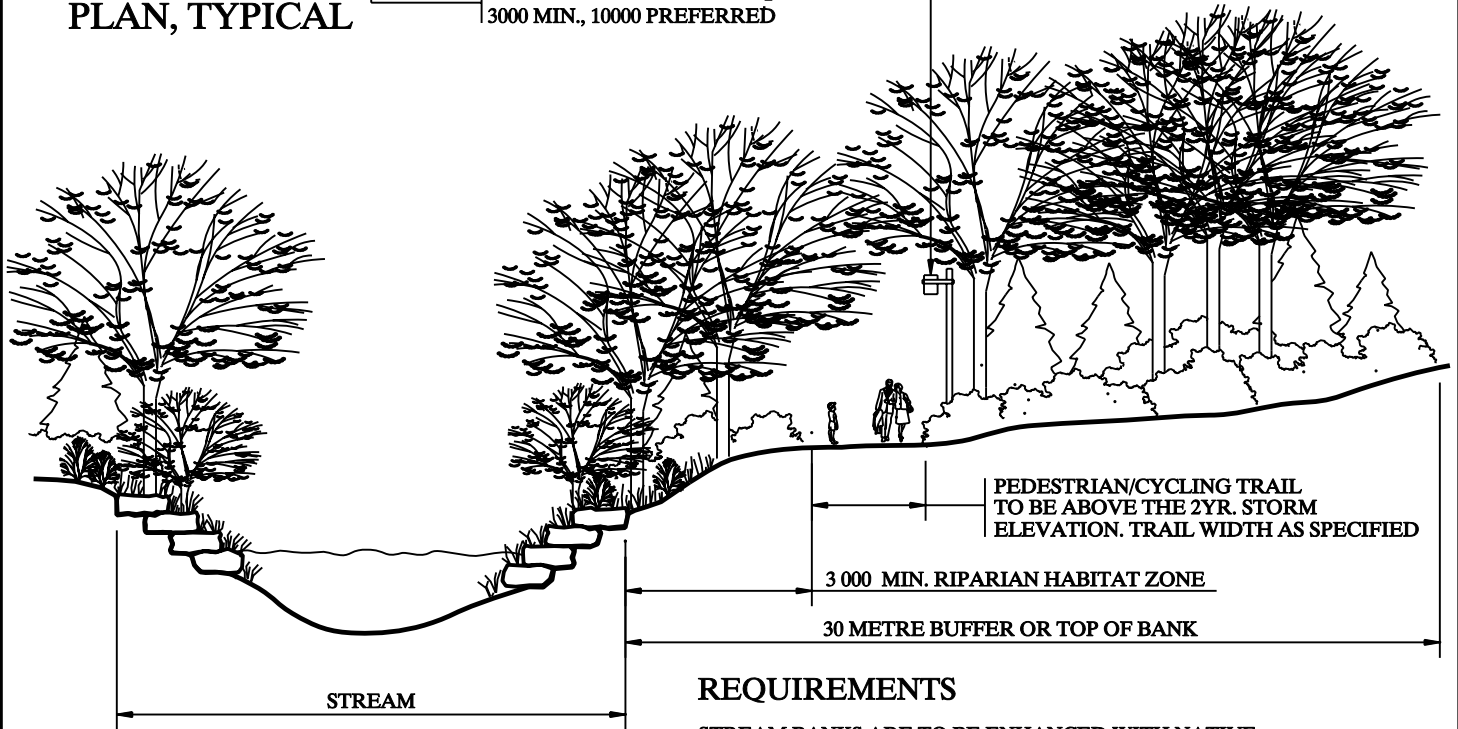

SECTION, TYPICAL

REQUIREMENTS

STREAM BANKS ARE TO BE ENHANCED WITH NATIVE PLANTINGS AND ROCK PLACEMENTS WHERE APPROPRIATE.

PATHWAY / TRAIL SHALL BE SETBACK MINIMUM 3.0m FROM STREAM BANK TO PRESERVE RIPARIAN HABITAT.

ALL MEASUREMENTS ARE IN MILLIMETERS UNLESS STATED OTHERWISE



**PLANNING,
DESIGN &
DEVELOPMENT
DEPARTMENT**

TITLE:
STREAM BUFFER CONCEPT (SECTION)

DRAWING NO.
PDD **714**

REVIEWED BY: *SH*

SCALE: **N.T.S.**

APPROVED BY: *Steve Wood*

DATE: **JANUARY 2007**