


ELEVATION

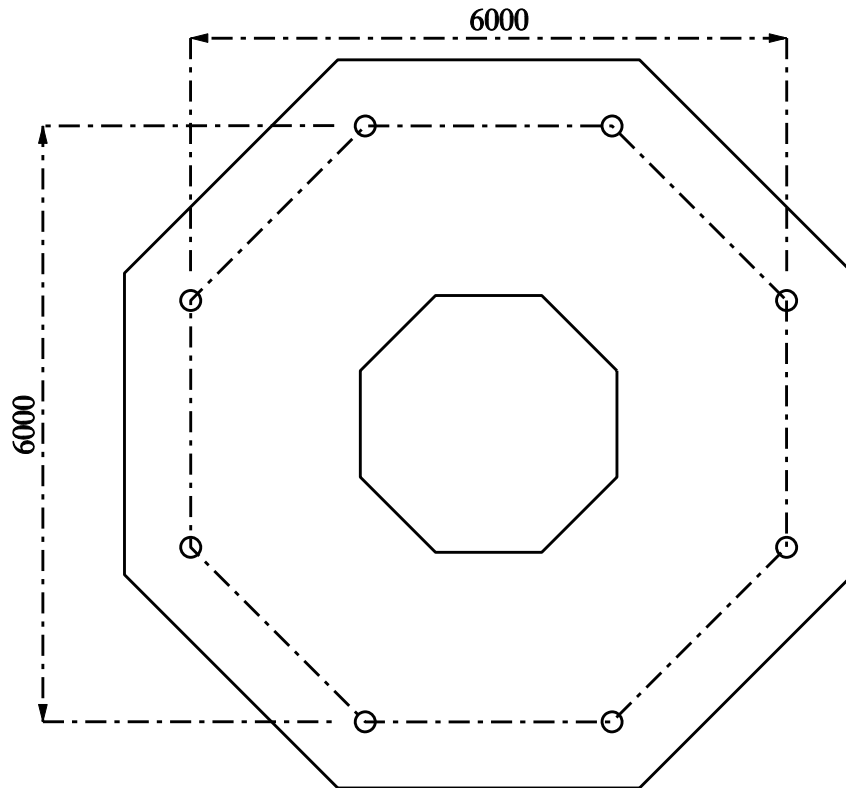

PLAN

NOTES:

1. ALL DIMENSIONS ARE IN MILLIMETRES.
2. REFER TO INCLUDED TECHNICAL BULLETIN - SHADE STRUCTURE DESIGN GUIDELINES.



PLANNING,
DESIGN &
DEVELOPMENT
DEPARTMENT

TITLE:

SHADE STRUCTURE
STRUCTURE PROPORTIONS

DRAWING NO.

PDD 800

REVIEWED BY: *SD*

APPROVED BY: *John Wilson*

SCALE: N.T.S.

DATE: DEC. 2006