


PLAN

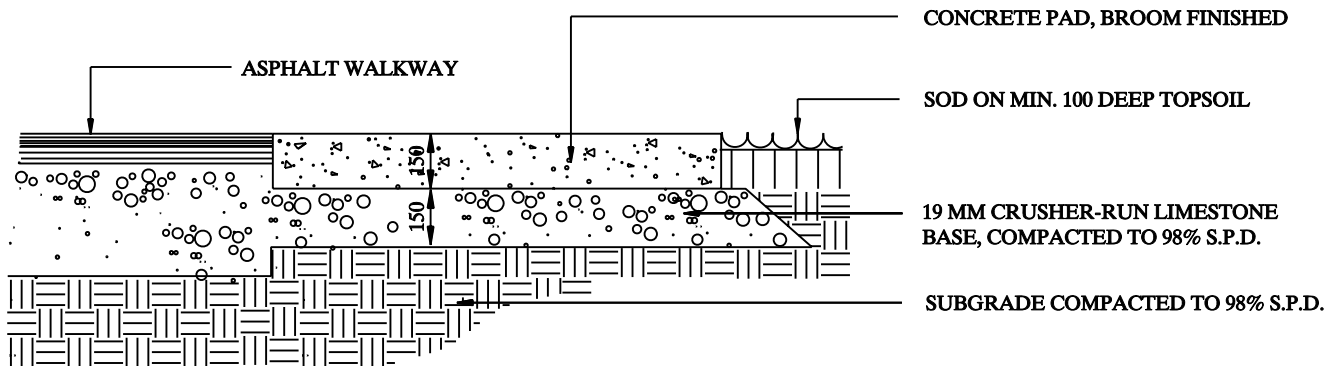

SECTION

NOTES:

1. CONCRETE TO BE 25 MPA. SEE SPECIFICATIONS
2. CONCRETE INSTALLATION TO MATCH CITY OF BRAMPTON CONCRETE SIDEWALK SPECIFICATIONS
3. SEE SPECIFICATIONS FOR TRASH RECEPTACLE MODEL AND INSTALLATION METHOD
4. ALL MEASUREMENTS ARE IN MILLIMETERS UNLESS STATED OTHERWISE



**PLANNING,
DESIGN &
DEVELOPMENT
DEPARTMENT**

TITLE:
**TRASH RECEPTACLE PAD
(CONCRETE, BROOM FINISH)**

DRAWING NO.
PDD 880

REVIEWED BY: *SH*
APPROVED BY: *John Walsh*

SCALE: N.T.S.
DATE: JANUARY 2007