


30 MPa C.I.P. CONCRETE CURB
WITH 2-15M BARS CONTINUOUS
SAW CUT JOINTS AT 3650 O.C.

ADJACENT SURFACE TO BE
FLUSH WITH TOP OF CURB

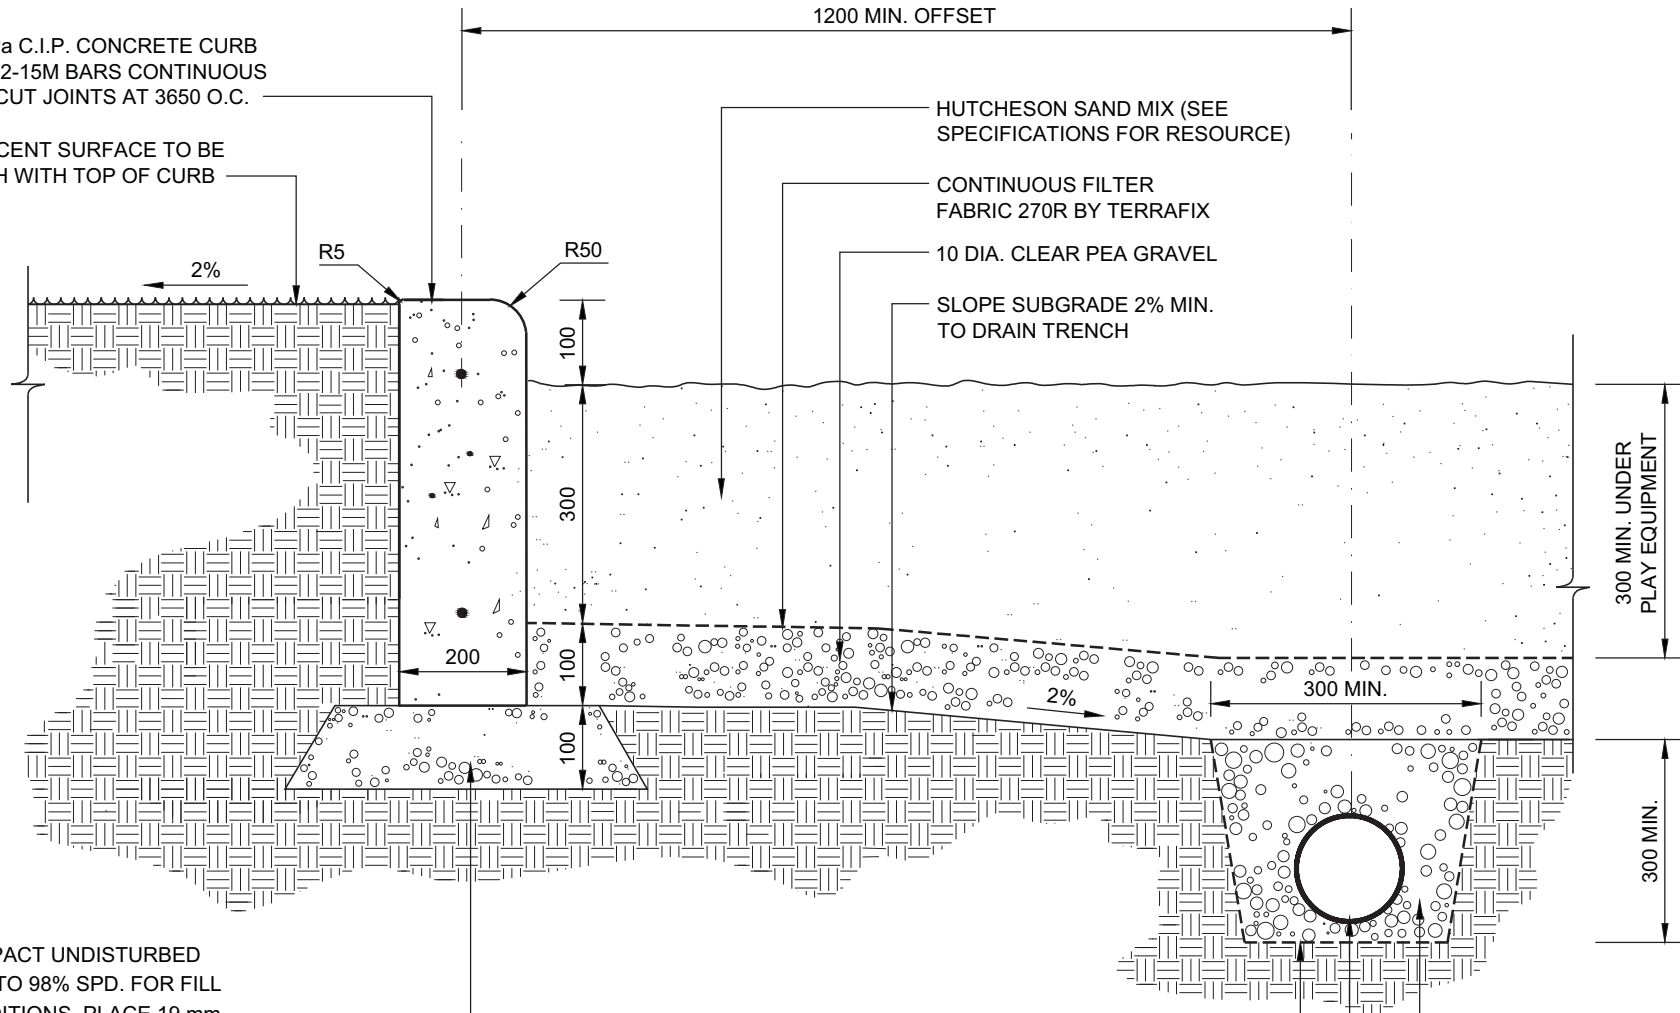

COMPACT UNDISTURBED
SOIL TO 98% SPD. FOR FILL
CONDITIONS PLACE 19 mm
DIA. CRUSHER RUN
LIMESTONE BASE AND
COMPACT TO 98% SPD.

NOTES:

1. 100 DIA. RIGID PVC PIPE CONNECTION FROM PLAYGROUND CURB TO C.B.
2. ALL MEASUREMENTS ARE IN MILLIMETRES UNLESS STATED OTHERWISE.

HUTCHESON SAND MIX (SEE
SPECIFICATIONS FOR RESOURCE)

CONTINUOUS FILTER
FABRIC 270R BY TERRAFIX

10 DIA. CLEAR PEA GRAVEL

SLOPE SUBGRADE 2% MIN.
TO DRAIN TRENCH

FILTER FABRIC 270R WRAPPED
AROUND TRENCH, OVERLAP 150
MM, BY TERRAFIX

100 DIA. PERFORATED PVC DRAIN
PIPE WITH FILTER SOCK, 2% SLOPE
TO RIGID PIPE CONNECTION

19 DIA. CLEAR CRUSHED
LIMESTONE