


SETBACK TO PROPERTY LINE(S) AND OTHER FACILITY
 SETBACK APPLIES TO ALL SIDES OF COURT

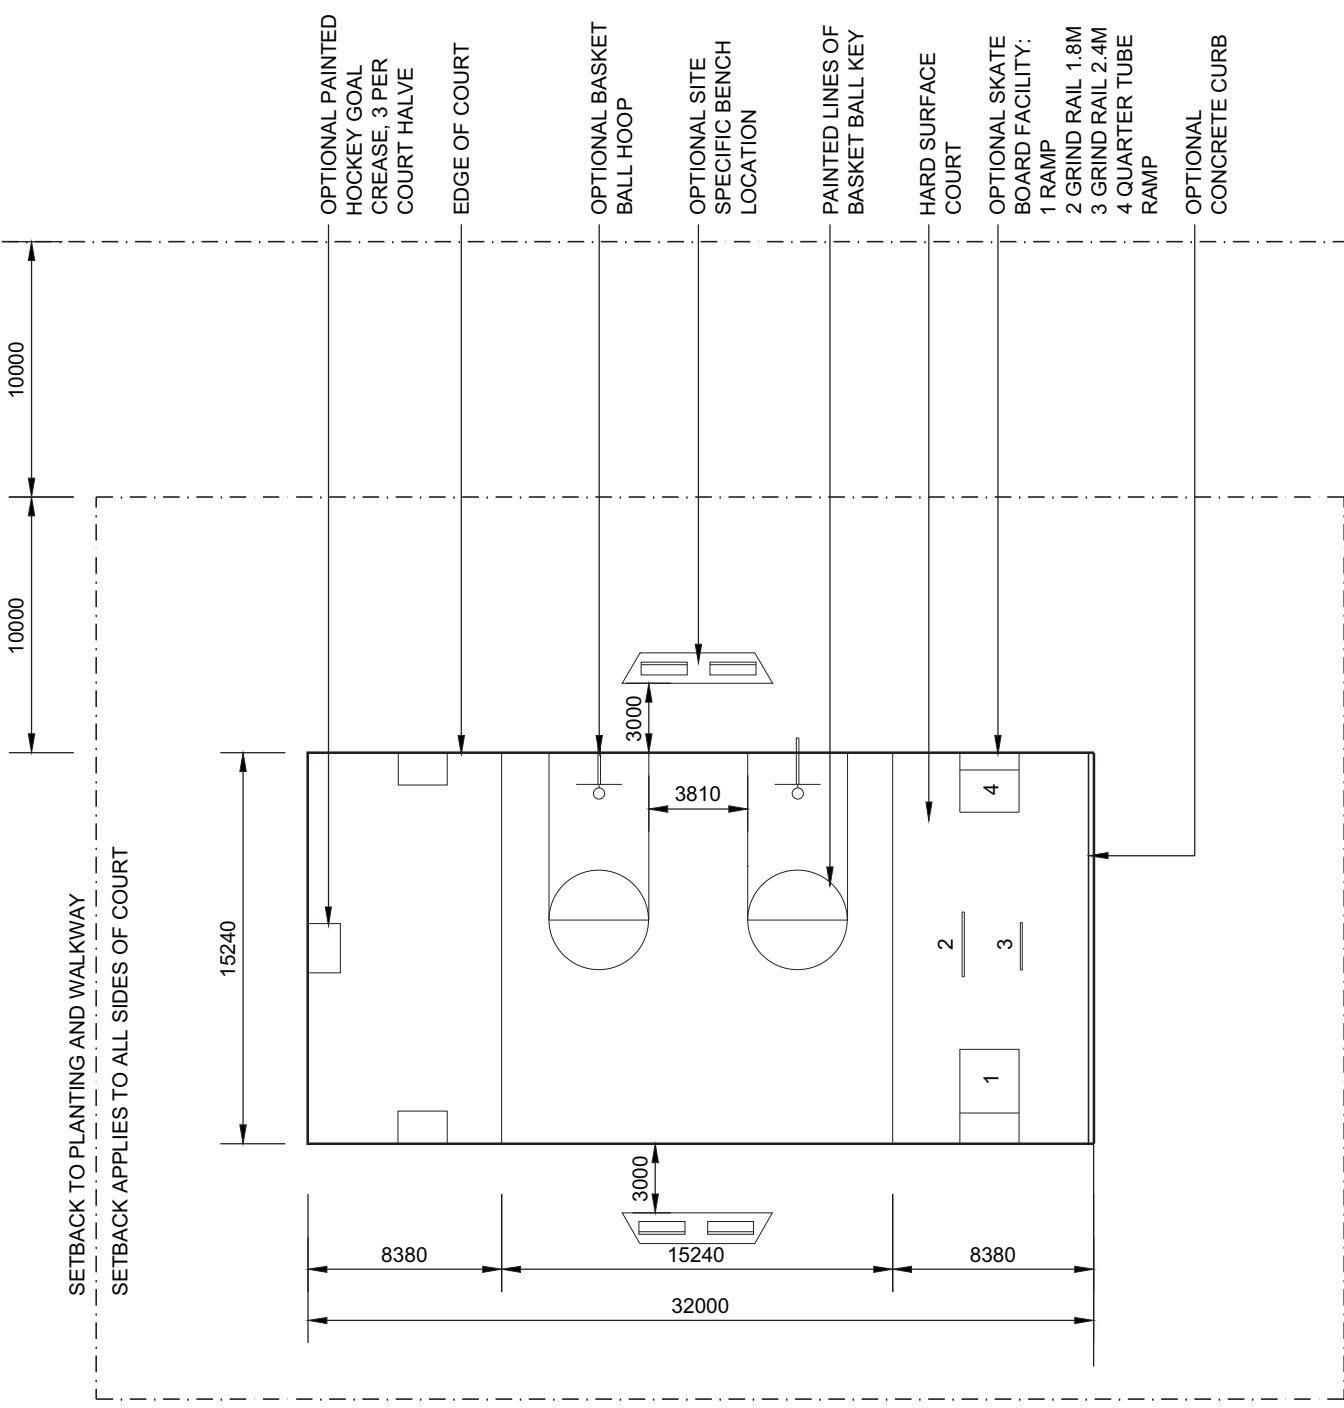

NOTES:

- ALL COURT SPORTS EQUIPMENT IS OPTIONAL, PENDING ON ESTABLISHED PROGRAM REQUIREMENTS.
- RECOMMENDED USE COMBINATIONS ARE:
 - 2 BASKETBALL, 1 HOCKEY, 1 SKATEBOARD FACILITY
 - 2 BASKETBALL, 2 SKATEBOARD FACILITIES
 - 2 BASKETBALL, 2 HOCKEY FACILITIES
- COURT SURFACE TO BE SPONGE-FINISH CONCRETE UNLESS NOTED OTHERWISE.
- IF COURT IS ADJACENT TO POTENTIAL MAINTENANCE VEHICLE TRAFFIC, INCLUDE CONCRETE CURB ALONG APPLICABLE COURT EDGES.
- SLOPE OF COURT SURFACE TO BE 1% TO 2% AS SITE CONDITIONS ALLOW. DIRECTION OF SLOPE IS SITE SPECIFIC.
- SEE SPECIFICATIONS FOR CONSTRUCTION REQUIREMENTS OF COURT AND EQUIPMENT.
- REFER TO OVERALL PLAN AND SPECIFICATIONS FOR HARD SURFACE MATERIAL.
- ALL MEASUREMENTS ARE IN MILLIMETRES UNLESS STATED OTHERWISE.



BRAMPTON
 Flower City
 brampton.ca

TRI-PURPOSE COURT -
 LAYOUT TEMPLATE

PLAY AREAS - SERIES 300

SEPTEMBER 2014

N.T.S

L321