


NOTES:

1. ENGINEERING CERTIFICATION REQUIRED FOR ALL FOOTINGS AND FOUNDATIONS SPECIFIC TO EACH LOCATION WHERE SIGNAGE IS TO BE ERECTED. FOOTINGS AND FOUNDATIONS ILLUSTRATED ARE RECOMMENDATIONS ONLY.
2. THIS DETAIL IS TO BE READ IN COLOUR. PDF COPIES ARE AVAILABLE FROM PLANNING & INFRASTRUCTURE SERVICES, PARKS PLANNING & DEVELOPMENT, CITY OF BRAMPTON.
3. ARTWORK IS AVAILABLE FROM STRATEGIC COMMUNICATIONS, OFFICE OF THE COO, CITY OF BRAMPTON.
4. FOR ALL SIGNS SITE SPECIFIC DRAWINGS ARE REQUIRED PRIOR TO INSTALLATION. DRAWINGS MUST SHOW: MESSAGING DIRECTIONS AND LAYOUT, SIGN LOCATION AND CONTEXT REFERENCE, AND FOOTING / FOUNDATION ENGINEERING CERTIFICATION.
5. MAROON COLOUR SCHEMES TO BE USED IN DOWNTOWN AREA ONLY, BLUE COLOUR SCHEME TO BE USED CITY WIDE.
6. ALL MEASUREMENTS ARE IN MILLIMETERS UNLESS STATED OTHERWISE.

FINISHES:

PAINT MATTHEWS:	
BLACK METALLIC:	MP19962 SATIN FINISH
BLUE METALLIC:	MP22028 SATIN FINISH
YELLOW SOLID:	MP07681 SATIN FINISH
PALE BLUE SOLID:	MP07490 SATIN FINISH
WHITE SOLID:	WHITE SATIN FINISH
MAROON METALLIC:	MP22297 SATIN FINISH
PALE MAROON SOLID:	MP00984 SATIN FINISH
VINYL:	
BLUE: (OPAQUE VINYL)	AVERY ROYAL DARK BLUE METALLIC A7753-M
LIGHT MAROON: (TRANSLUCENT VINYL)	3M FROSTED ROSE CRYSTAL
LIGHT BLUE: (TRANSLUCENT VINYL)	3M FROSTED BLUE MIST CRYSTAL
BLUE: (TRANSLUCENT VINYL)	AVERY TWILIGHT BLUE A9591-T
YELLOW: (TRANSLUCENT VINYL)	3M SCOTCHCAL MARIGOLD
GREEN: (TRANSLUCENT VINYL)	AVERY ARMY GREEN A9676-T
WHITE: (REFLECTIVE VINYL)	3M SCOTCHLITE ENGINEER GRADE WHITE
BLUE: (REFLECTIVE VINYL)	3M SCOTCHLITE ENGINEER GRADE BLUE
MAROON: (REFLECTIVE VINYL)	AVERY BURGUNDY A7819-R
YELLOW: (REFLECTIVE VINYL)	3M SCOTCHLITE ENGINEER GRADE YELLOW
ACRYLIC:	
WHITE:	MILK-WHITE ACRYLIC

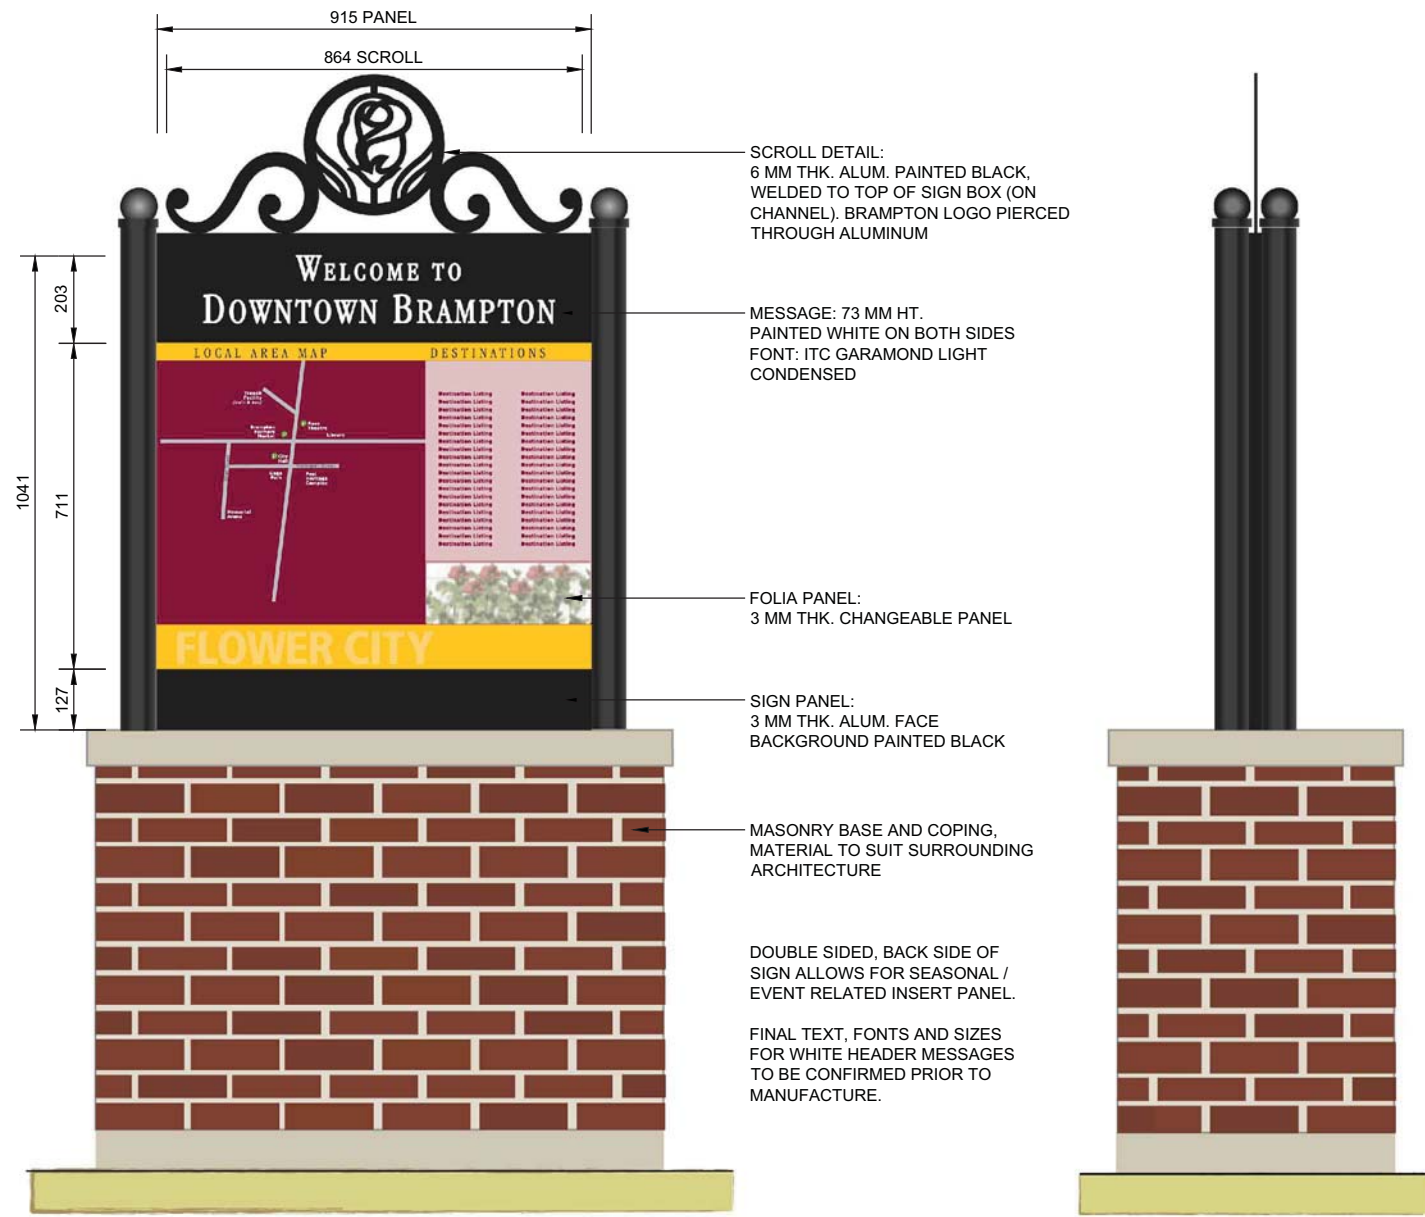

FRONT ELEVATION

SIDE ELEVATION

SCROLL DETAIL:
6 MM THK. ALUM. PAINTED BLACK,
WELDED TO TOP OF SIGN BOX (ON
CHANNEL). BRAMPTON LOGO PIERCED
THROUGH ALUMINUM

MESSAGE: 73 MM HT.
PAINTED WHITE ON BOTH SIDES
FONT: ITC GARAMOND LIGHT
CONDENSED

FOLIA PANEL:
3 MM THK. CHANGEABLE PANEL

SIGN PANEL:
3 MM THK. ALUM. FACE
BACKGROUND PAINTED BLACK

MASONRY BASE AND COPING,
MATERIAL TO SUIT SURROUNDING
ARCHITECTURE

DOUBLE SIDED, BACK SIDE OF
SIGN ALLOWS FOR SEASONAL /
EVENT RELATED INSERT PANEL.

FINAL TEXT, FONTS AND SIZES
FOR WHITE HEADER MESSAGES
TO BE CONFIRMED PRIOR TO
MANUFACTURE.