



THE CORPORATION OF THE CITY OF BRAMPTON

# BY-LAW

Number 93-83

To amend By-law Number 56-83

The Council of The Corporation of the City of Brampton ENACTS as follows:

1. By-law 56-83 is amended:

- (1) by designating the lands shown outlined on Schedule A to this by-law as HIGHWAY COMMERCIAL ONE - SECTION 525 (HC1 - SECTION 525),
- (2) by deleting Sheet Number 17 of Schedule A thereto and substituting therefor Schedule B to this by-law, and
- (3) by adding thereto the following section:

"525. The lands designated HC1 - Section 525 on Schedule A to this by-law:

525.1 shall only be used for the following purposes:

- (1) church, church hall, Sunday school, private school;
- (2) retail establishment with no outside storage;
- (3) a service shop;
- (4) an office, including the office of a physician, dentist or drugless practitioner;
- (5) a dining room restaurant with no adult entertainment;
- (6) a custom workshop;
- (7) a bowling alley;

(8) a service station, and

(9) purposes accessory to the other permitted purposes.

525.2 shall be subject to the following restriction:

(1) no vehicular access or egress shall be permitted to or from Highway Number 50.


525.3 shall be subject to the requirements and restrictions of the HCl Zone that are not in conflict with the one set out in section 525.2."

READ a FIRST, SECOND and THIRD TIME, and Passed in Open Council.

This Twenty First day of March , 1983.



KENNETH G. WHILLANS - MAYOR

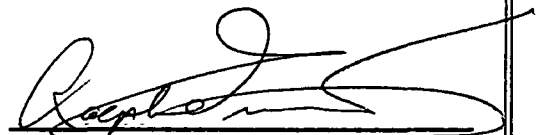

RALPH A. EVERETT - CLERK

APPROVED  
AS TO FORM  
LAW DEPT.  
BRAMPTON

83/3/18

**CLARKWAY DRIVE**

Lot 8  
Lot 7

Part of Lot 7  
Concession 11, N.D.

**HIGHWAY NO. 50**  
Town of Vaughan

 Zone Boundary


Schedule A, By-law 93-83



1:2000

**CITY OF BRAMPTON**  
Planning and Development

Date: 1983 /03/16 Drawn by: *J.M.C.*  
File no. T11 Map no.

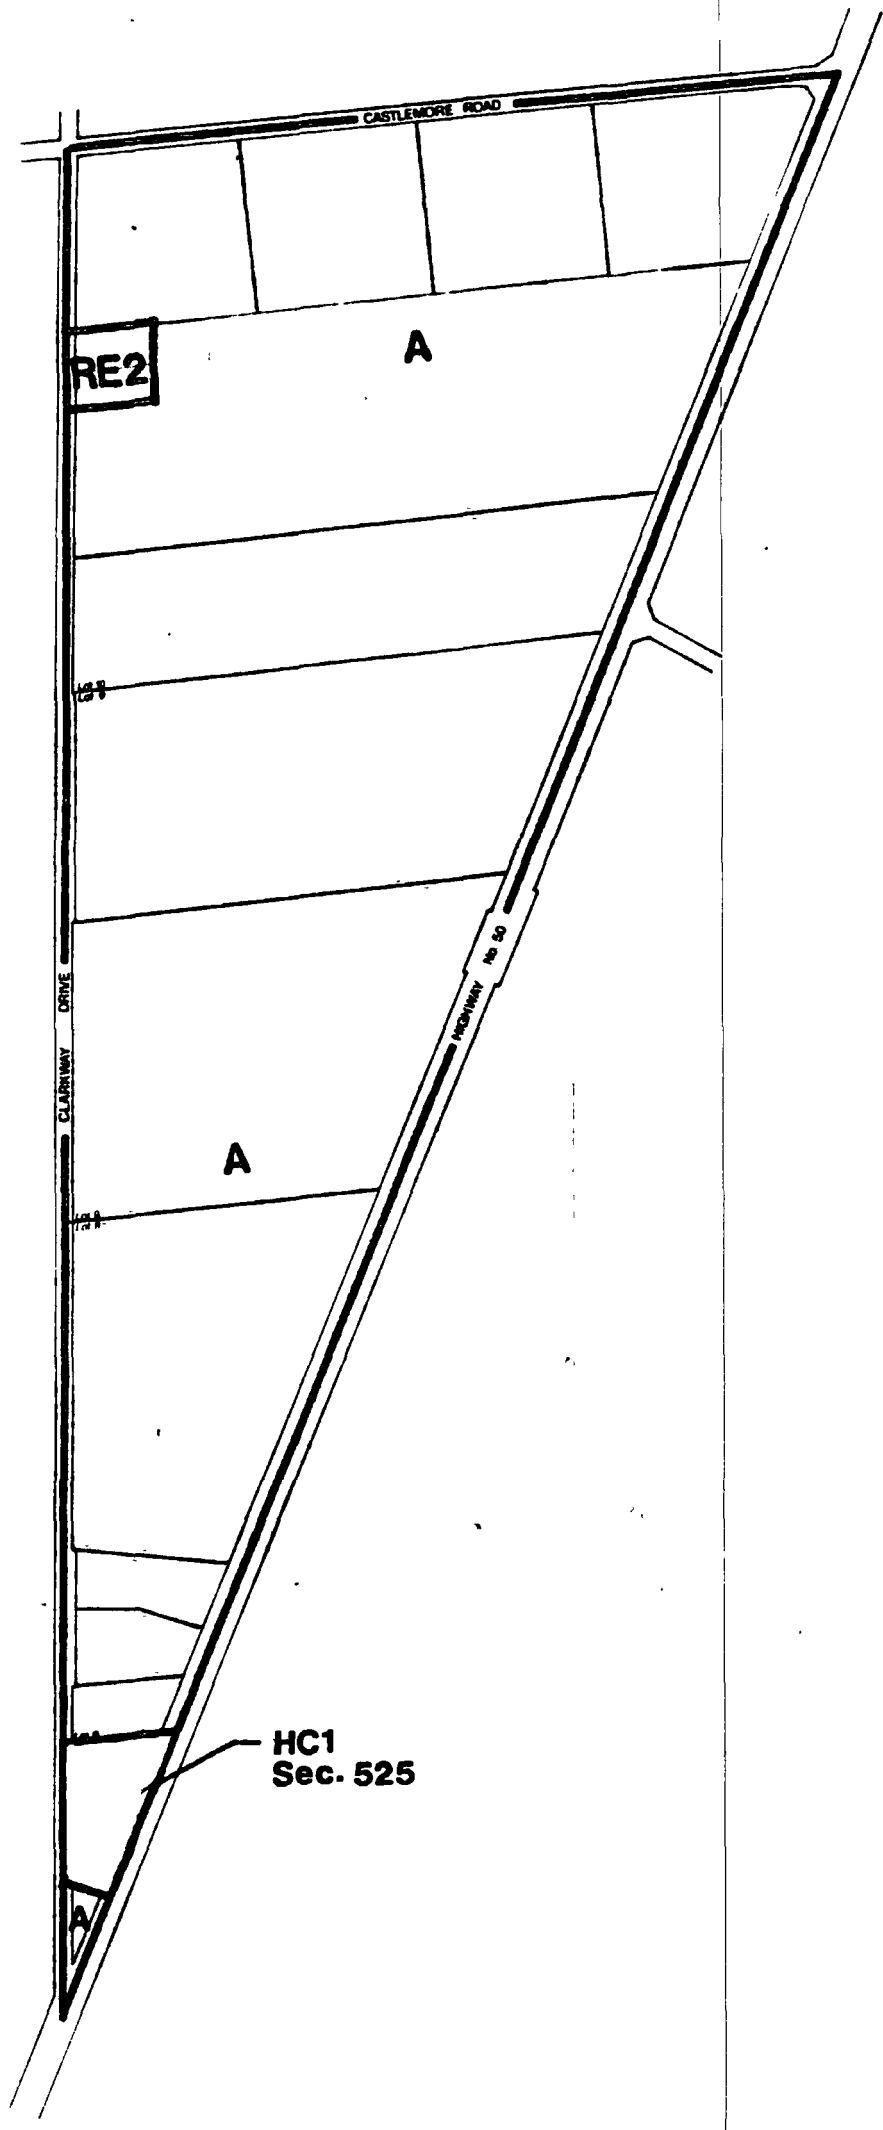

Schedule A Sheet 17  
**BY-LAW 56-83**  
 Schedule B, By-law 93-83



**CITY OF BRAMPTON**  
 CON. 11 N D LOTS 7-10  
 Map No. 53



R 830635

Ontario Municipal Board

**IN THE MATTER OF Section 39 of  
The Planning Act, (R.S.O. 1980,  
c. 379),**

- and -

**IN THE MATTER OF an application  
by the Corporation of the City  
of Brampton for approval of its  
Restricted Area By-law 93-83**

**B E F O R E :**

**W.H.J. THOMPSON, Q.C.  
Vice-Chairman**

|  
|  
|

**Monday, the 18th day  
of February, 1985**

**No objections to By-law 93-83 having been received;**

**THE BOARD ORDERS that By-law 93-83 is hereby approved.**

**SECRETARY**

|                                   |
|-----------------------------------|
| ENTERED                           |
| O. B. No. .... <i>R83-5</i>       |
| Folio No. .... <i>41</i>          |
| <b>MAR 21 1985</b>                |
|                                   |
| SECRETARY ONTARIO MUNICIPAL BOARD |