



THE CORPORATION OF THE CITY OF BRAMPTON

# BY-LAW

**Number** 101-80

To amend By-law 861 of the former  
Township of Chinguacousy, now in  
the City of Brampton.  
(Part of Lot 10, Concession 2, E.H.S.)

The Council of The Corporation of the City of Brampton ENACTS as follows:

1. Schedule A to By-law 861, as amended, and as specifically amended by By-law 70-79, is hereby further amended by changing the zoning designations of the lands shown outlined on Schedule A attached to this by-law from

RESIDENTIAL FIFTH DENSITY - SECTION 221 (R5-SEC.221)

and

RESIDENTIAL MULTIPLE CLASS 1C - SECTION 221 (RM1C-SEC.221)

to


RESIDENTIAL MULTIPLE CLASS A - SECTION 221 (RMA-SEC.221)


being part of Lot 10, Concession 2, E.H.S.

2. Schedule A to this by-law is hereby attached to By-law 861 as part of Schedule A and forms part of By-law 861.


READ a FIRST, SECOND and THIRD TIME and PASSED in OPEN COUNCIL

this 21st day of APRIL, , 1980.

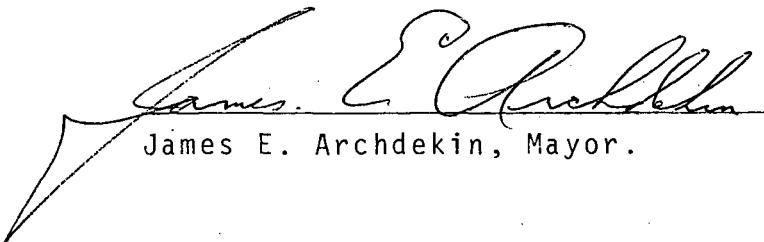  
James E. Archdekin, Mayor.

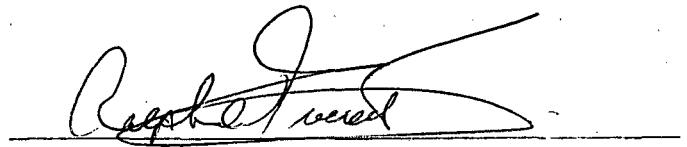  
Ralph A. Everett, Clerk.


APPROVED	AS TO FORM	LAW DEPARTMENT
DATE	11/11/80	

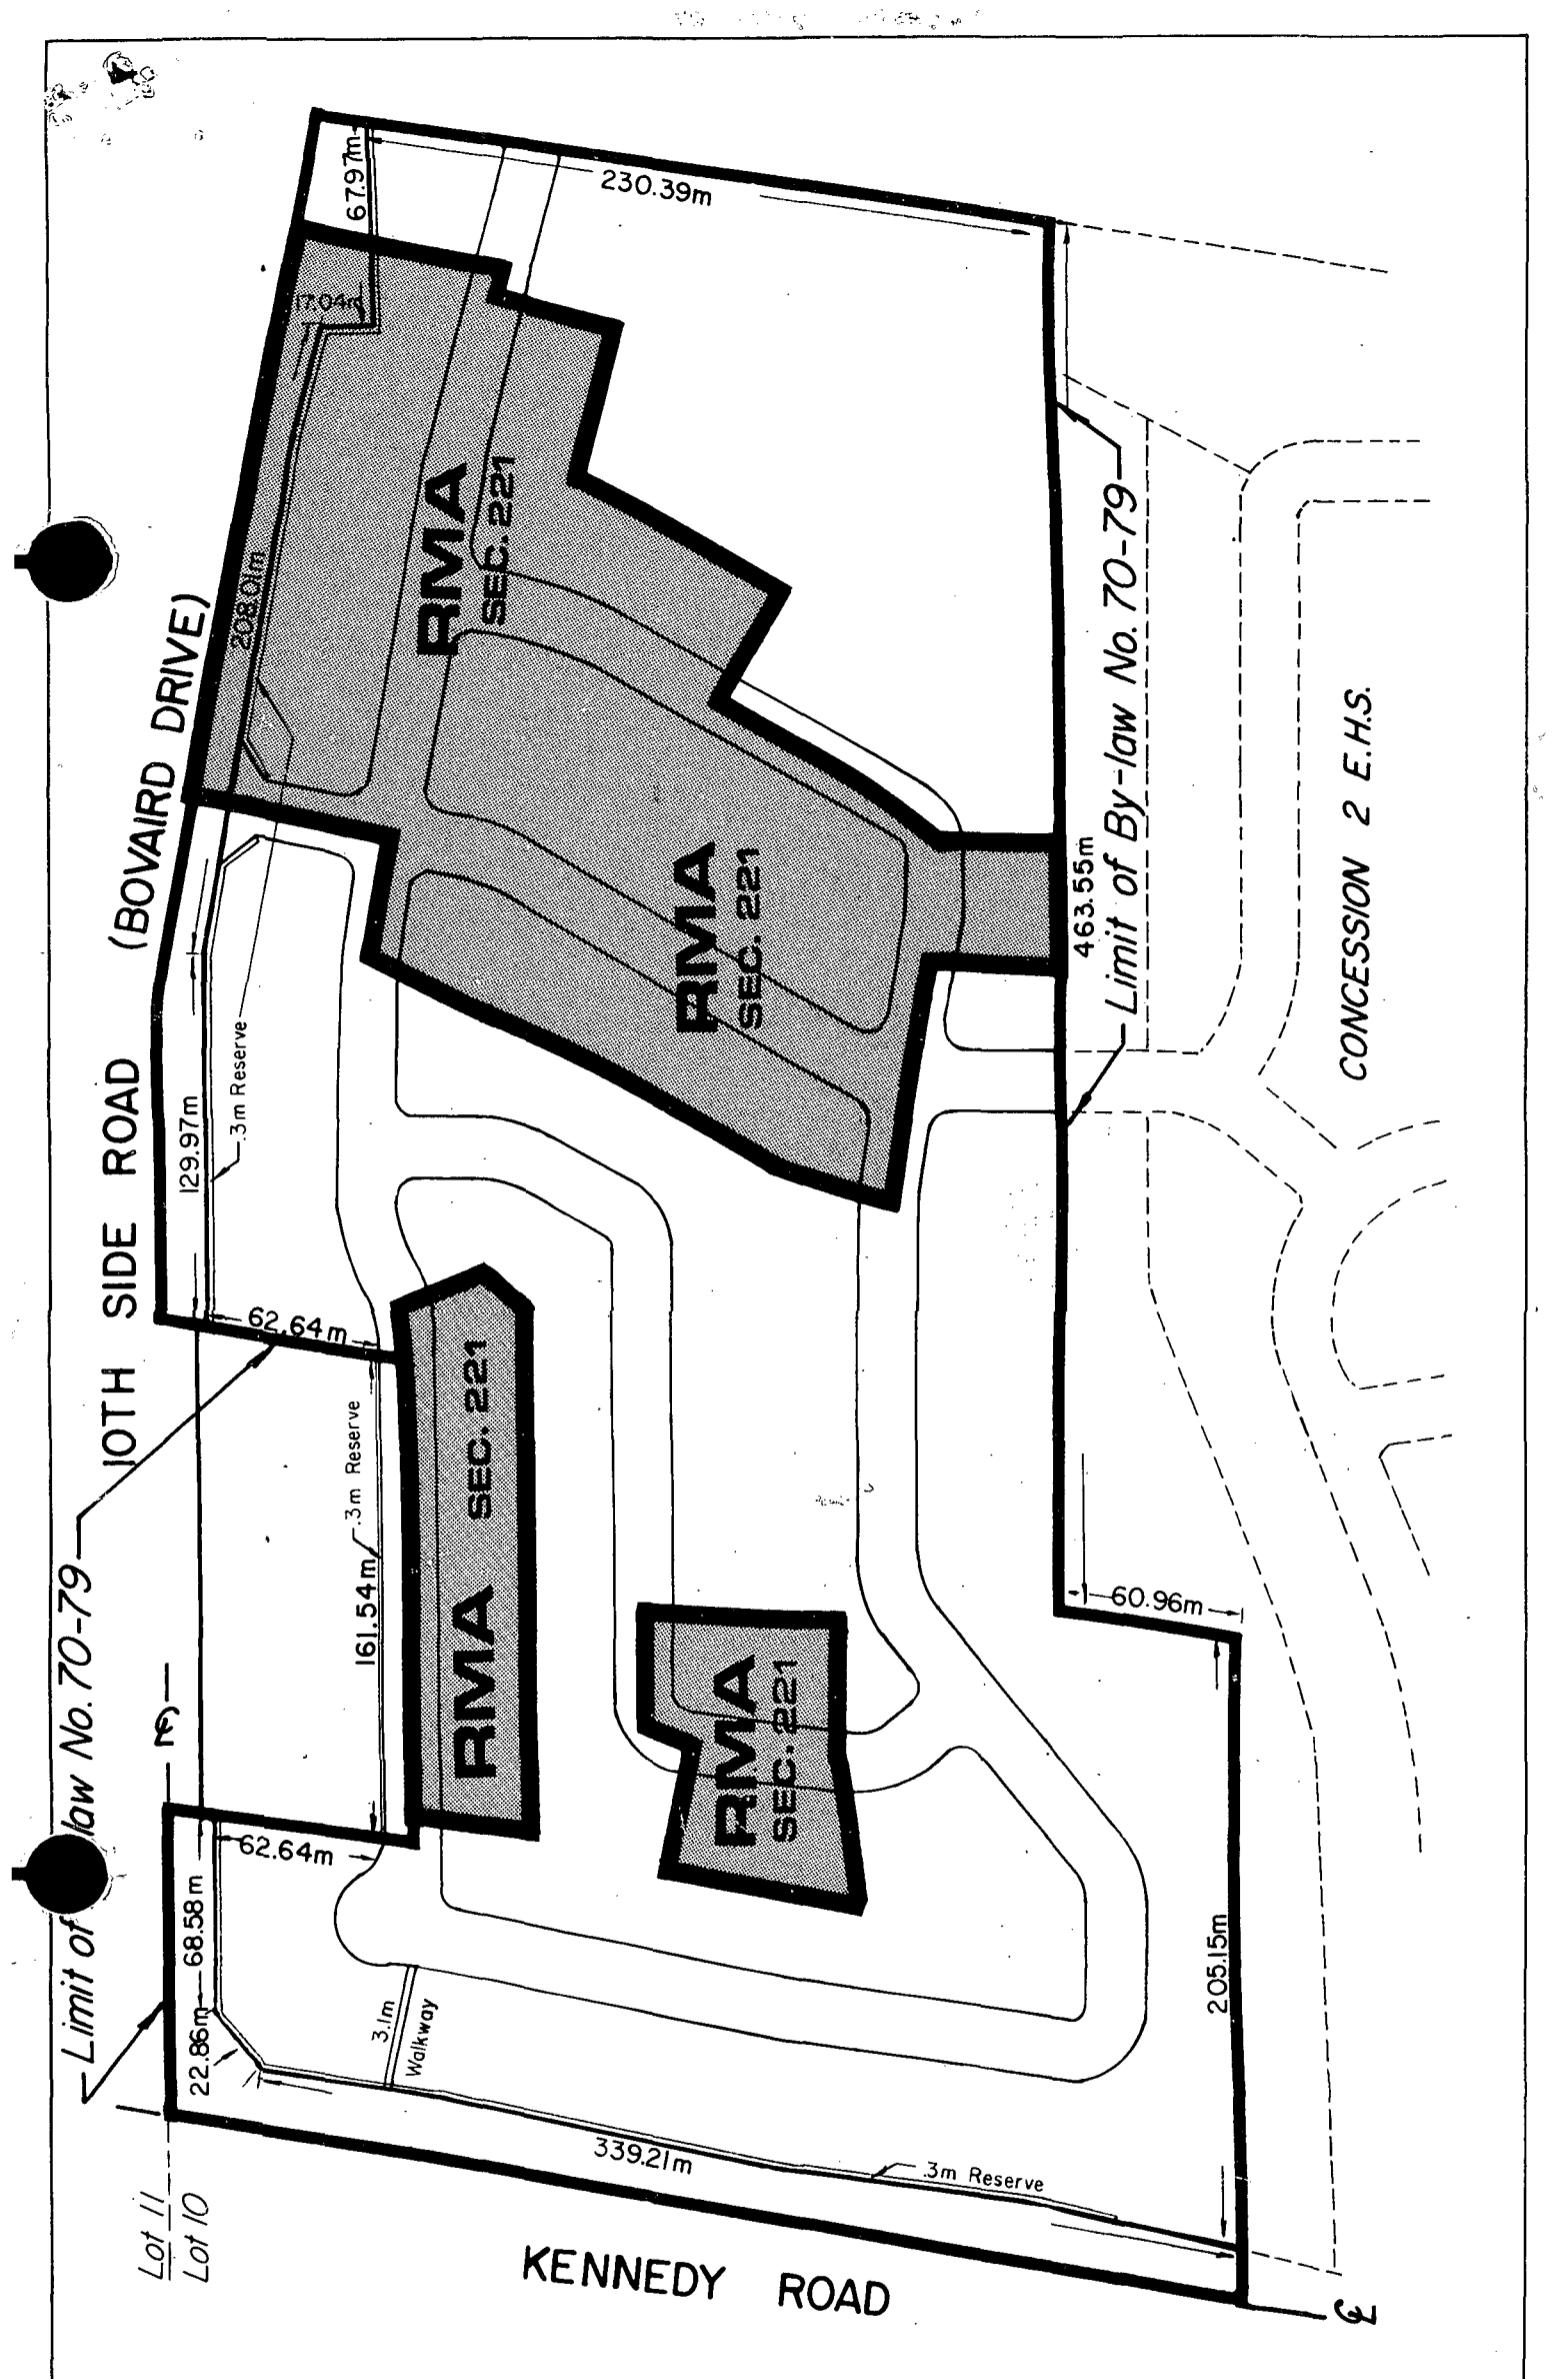

SCHEDULE A BY-LAW No. 861

SCHEDULE A BY-LAW No. 101-80

**REZONED AREAS**

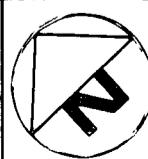

1:2500

CITY OF BRAMPTON  
Planning and Development


Date: 1980 04 01 Drawn by: T.S.

File no. C2E10.2 Map no. 42-11W

CERTIFICATE UNDER SECTION 35(27) OF THE PLANNING ACT

I, RALPH A. EVERETT, hereby certify that the notice for By-law 101-80 of the Corporation of the City of Brampton, passed by the Council of the Corporation on the 21st day of April , 1980 was given in the manner and form and to the persons prescribed by regulation made by the Lieutenant Governor-in-Council under subsection 24 of section 35 of The Planning Act. I also certify that the 21 day objection period expired on May 30th, , 1980 and to this date no notice of objection or request for a change in the provisions of the by-law has been filed by any person in the office of the clerk.

Dated at the City of Brampton this 5th day of June , 1980.

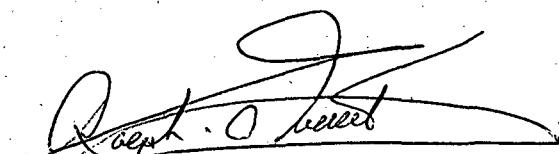

R.A. Everett  
City Clerk

NOTE: Subsection 35(25) of The Planning Act (R.S.O. 1970, c.349, as amended) provides as follows:

Where an official plan is in effect in a municipality and notice is given in the manner and form and to the persons prescribed by the regulations and no notice of objection has been filed with the clerk of the municipality within the time prescribed by the regulations, the by-law thereupon comes into effect.

NOTICE OF THE PASSING of a By-law by The Corporation of the City of Brampton to regulate land use pursuant to Section 35 of The Planning Act.

TAKE NOTICE that the Council of The Corporation of the City of Brampton has passed By-law 101-80 on the 21st day of April, 1980, pursuant to the provisions of Section 35 of The Planning Act.

The following Schedules are attached hereto:

1. Schedule 1, being a copy of By-law 101-80
2. Schedule 2, consisting of the following:
  - i) An explanation of the purpose and effect of the by-law.
  - ii) A key map which shows the location of the lands to which the by-law applies.
3. Schedule 3, being a statement from the Commissioner of Planning and Development of the City of Brampton indicating that by-law 101-80 is in conformity with the Official Plan for the City of Brampton Planning Area.

ANY PERSON INTERESTED MAY, within twenty-one days after the date of the mailing, personal service or publication of this Notice, file with the Clerk of The Corporation of the City of Brampton Notice of an Objection to the approval of the said By-law or part thereof together with details of all or that portion of the By-law to which there is objection and detailed reasons thereof.

ANY PERSON wishing to support the application for approval of the By-law may, within twenty-one days after the date of the mailing, personal service or publication of this Notice, file with the Clerk of The Corporation of the City of Brampton Notice of Support of the application for approval of the said By-law.

If no Notice of Objection has been filed with the Clerk of the municipality within the time provided, the By-law thereupon comes into effect and does not require the approval of the Ontario Municipal Board.

If a Notice of Objection has been filed with the Clerk of the municipality within the time provided, the By-law shall be submitted to the Ontario Municipal Board and the By-law does not come into effect until approved by the Ontario Municipal Board.

THE LAST DAY FOR FILING OBJECTIONS IS MAY 30TH, 1980

THE OBJECTION MUST BE RECEIVED BY THIS DATE IN ORDER TO BE VALID.

DATED at the City of Brampton this 9th day of May, 1980

R. A. Everett  
City Clerk  
City of Brampton  
150 Central Park Drive  
Brampton, Ontario  
L6T 2T9



THE CORPORATION OF THE CITY OF BRAMPTON

# BY-LAW

Number 101-80

To amend By-law 861 of the former  
Township of Chinguacousy, now in  
the City of Brampton.  
(Part of Lot 10, Concession 2, E.H.S.)

The Council of The Corporation of the City of Brampton ENACTS as follows:

1. Schedule A to By-law 861, as amended, and as specifically amended by By-law 70-79, is hereby further amended by changing the zoning designations of the lands shown outlined on Schedule A attached to this by-law from

RESIDENTIAL FIFTH DENSITY - SECTION 221 (R5-SEC.221)

and

RESIDENTIAL MULTIPLE CLASS 1C - SECTION 221 (RM1C-SEC.221)

to

RESIDENTIAL MULTIPLE CLASS A - SECTION 221 (RMA-SEC.221)

being part of Lot 10, Concession 2, E.H.S.

2. Schedule A to this by-law is hereby attached to By-law 861 as part of Schedule A and forms part of By-law 861.


READ a FIRST, SECOND and THIRD TIME and PASSED in OPEN COUNCIL

this 21st day of APRIL, 1980.

*James E. Archdekin*  
James E. Archdekin, Mayor.

*Ralph A. Everett*  
Ralph A. Everett, Clerk.




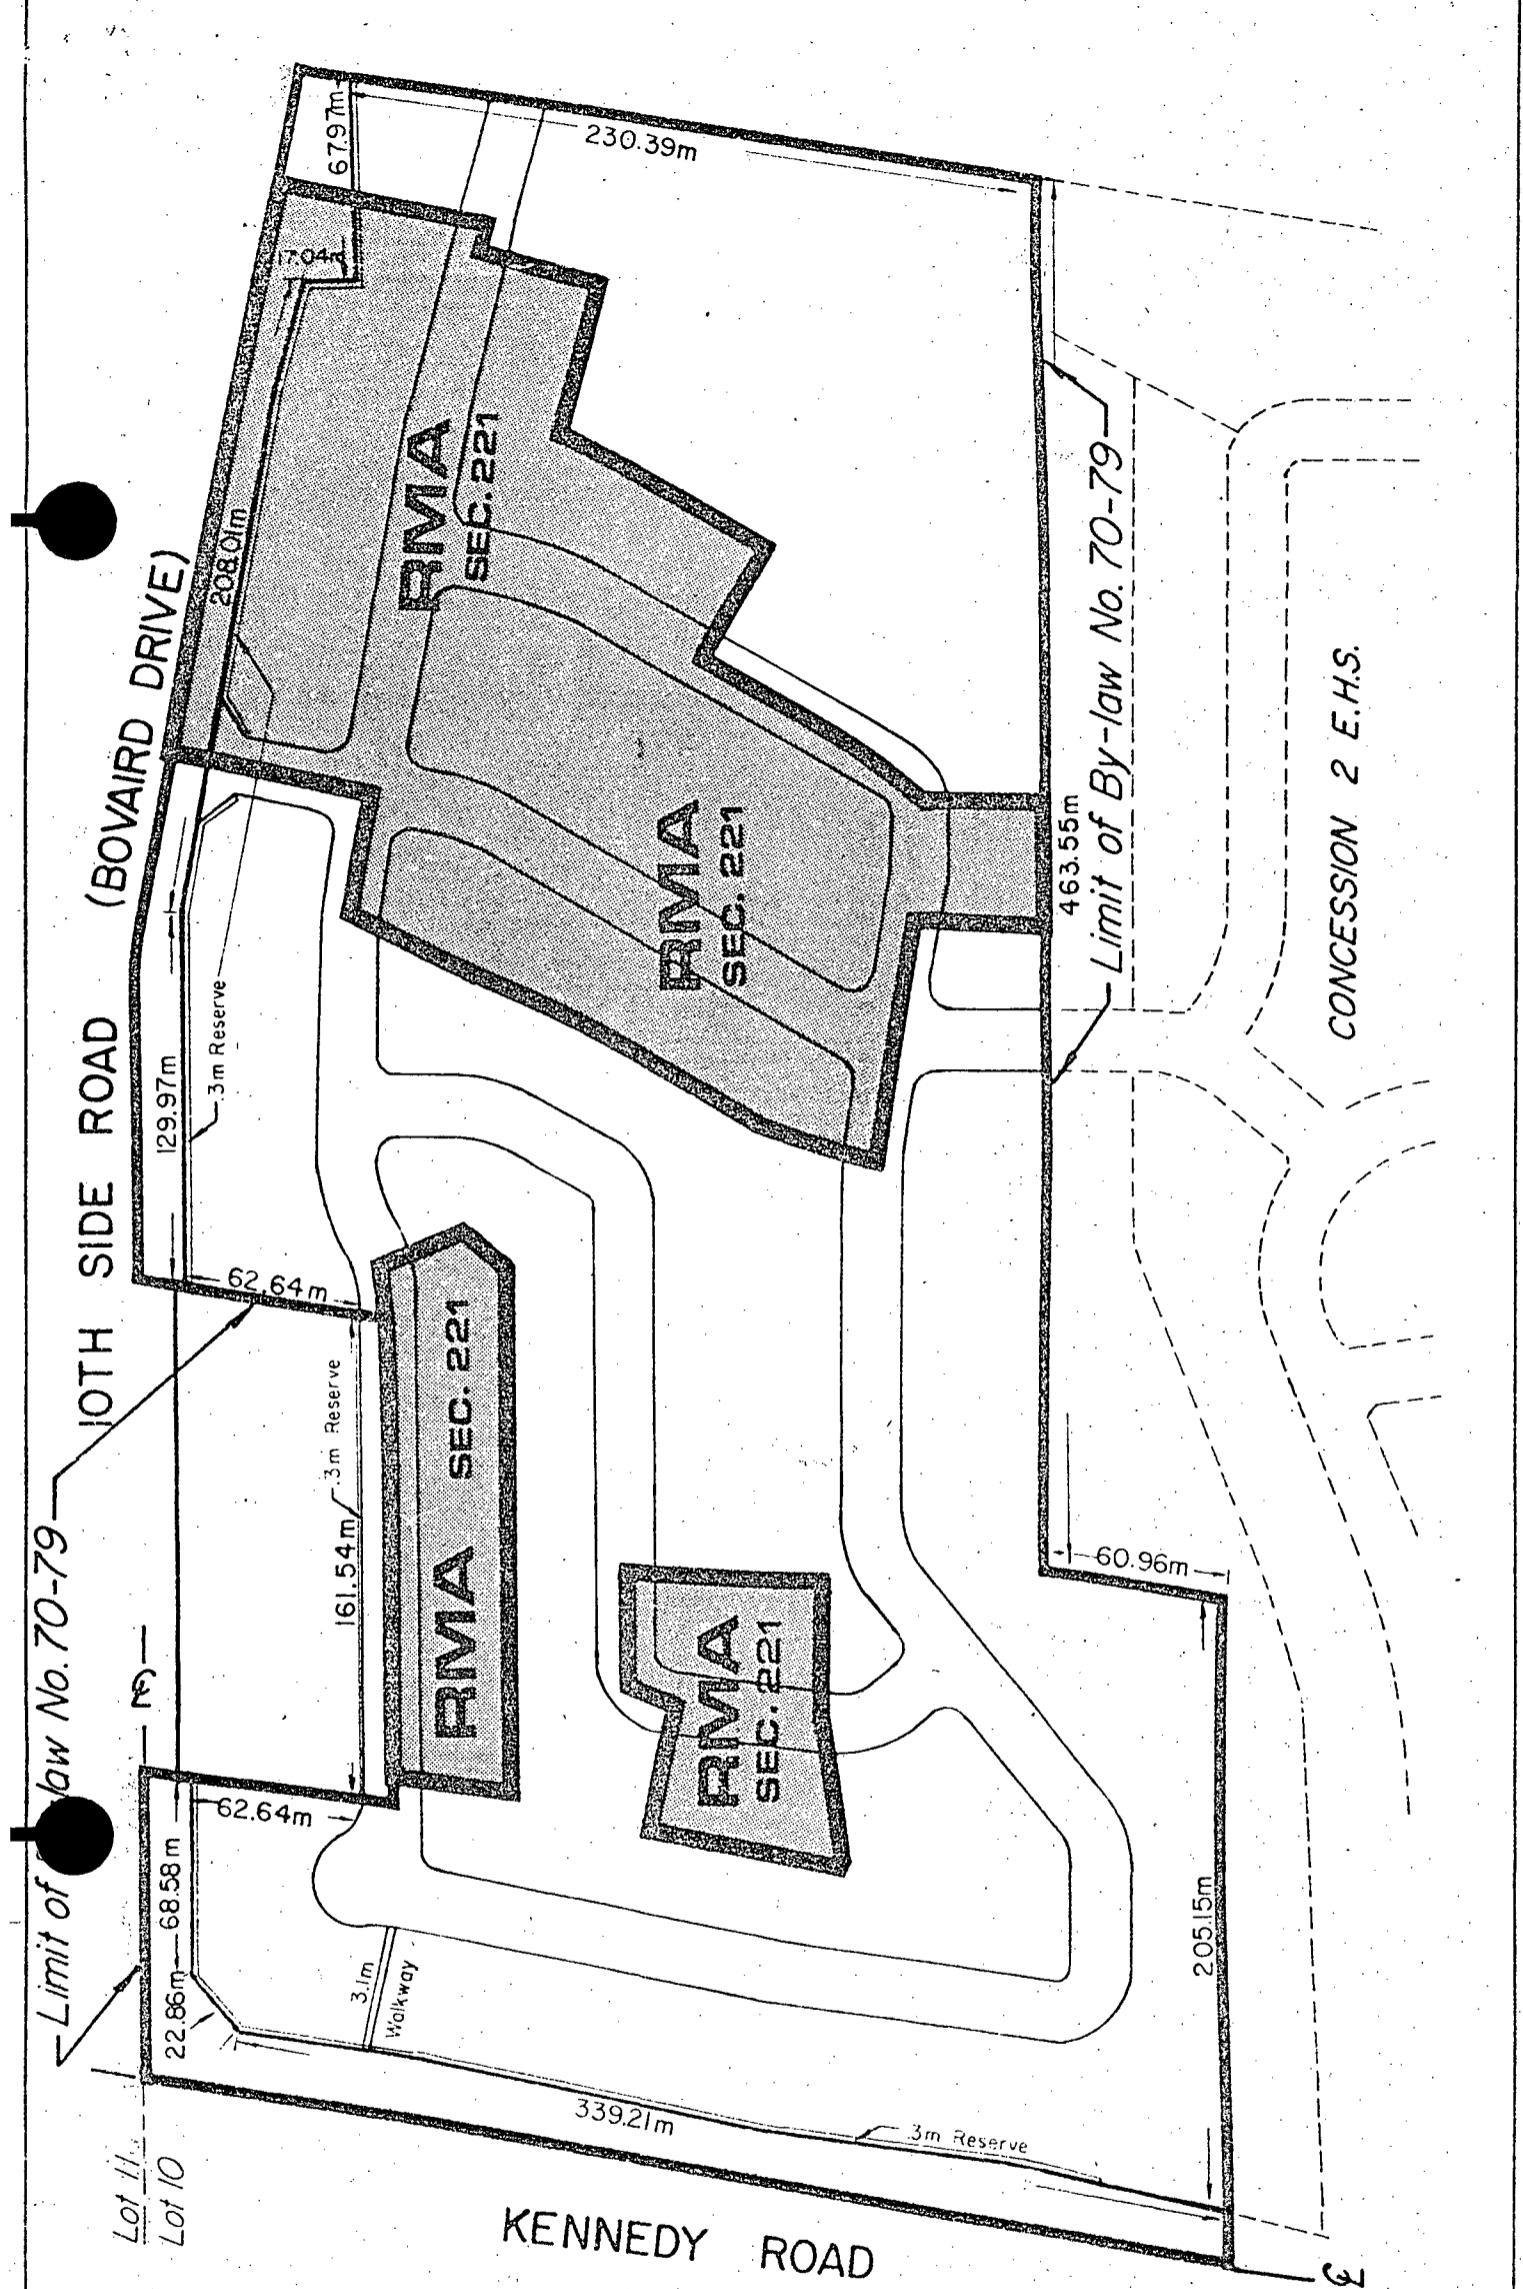

SCHEDULE A BY-LAW No. 861

SCHEDULE A BY-LAW No. 101-80

REZONED AREAS

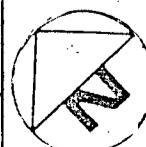

1:2500

CITY OF BRAMPTON  
Planning and Development

Date: 1980 04 01 Drawn by: T.S.  
File no. C2E102 Map no. 41-11N

SCHEDULE 2(i) TO BY-LAW 101-80

PURPOSE OF BY-LAW 101-80

The purpose of By-law 101-80 is to rezone the lands shown outlined on Schedule "A" to the By-law from Residential Fifth Density - Section 221 (R5 - Sec. 221) and Residential Multiple Class 1C - Section 221 (RMIC - Sec. 221) to Residential Multiple Class A - Section 221 (RMA - Sec. 221) to permit the development of the lands for semi-detached units with underground links.

Any further questions or inquiries should be directed to JASBIR SINGH, City of Brampton Planning Department, 793-4110, Ext. 250.

SCHEDULE 3


STATEMENT OF CONFORMITY TO THE OFFICIAL PLAN FOR  
THE CITY OF BRAMPTON PLANNING AREA

I, Frederick R. Dalzell, Commissioner of Planning and Development for the City of Brampton have reviewed By-law 101-80 of the City of Brampton and am of the opinion that By-law 101-80 is in conformity with the Official Plan in effect for the City of Brampton Planning Area.

Dated at the City of Brampton this 9th day of May , 1980.



F. R. DALZELL, COMMISSIONER  
PLANNING AND DEVELOPMENT

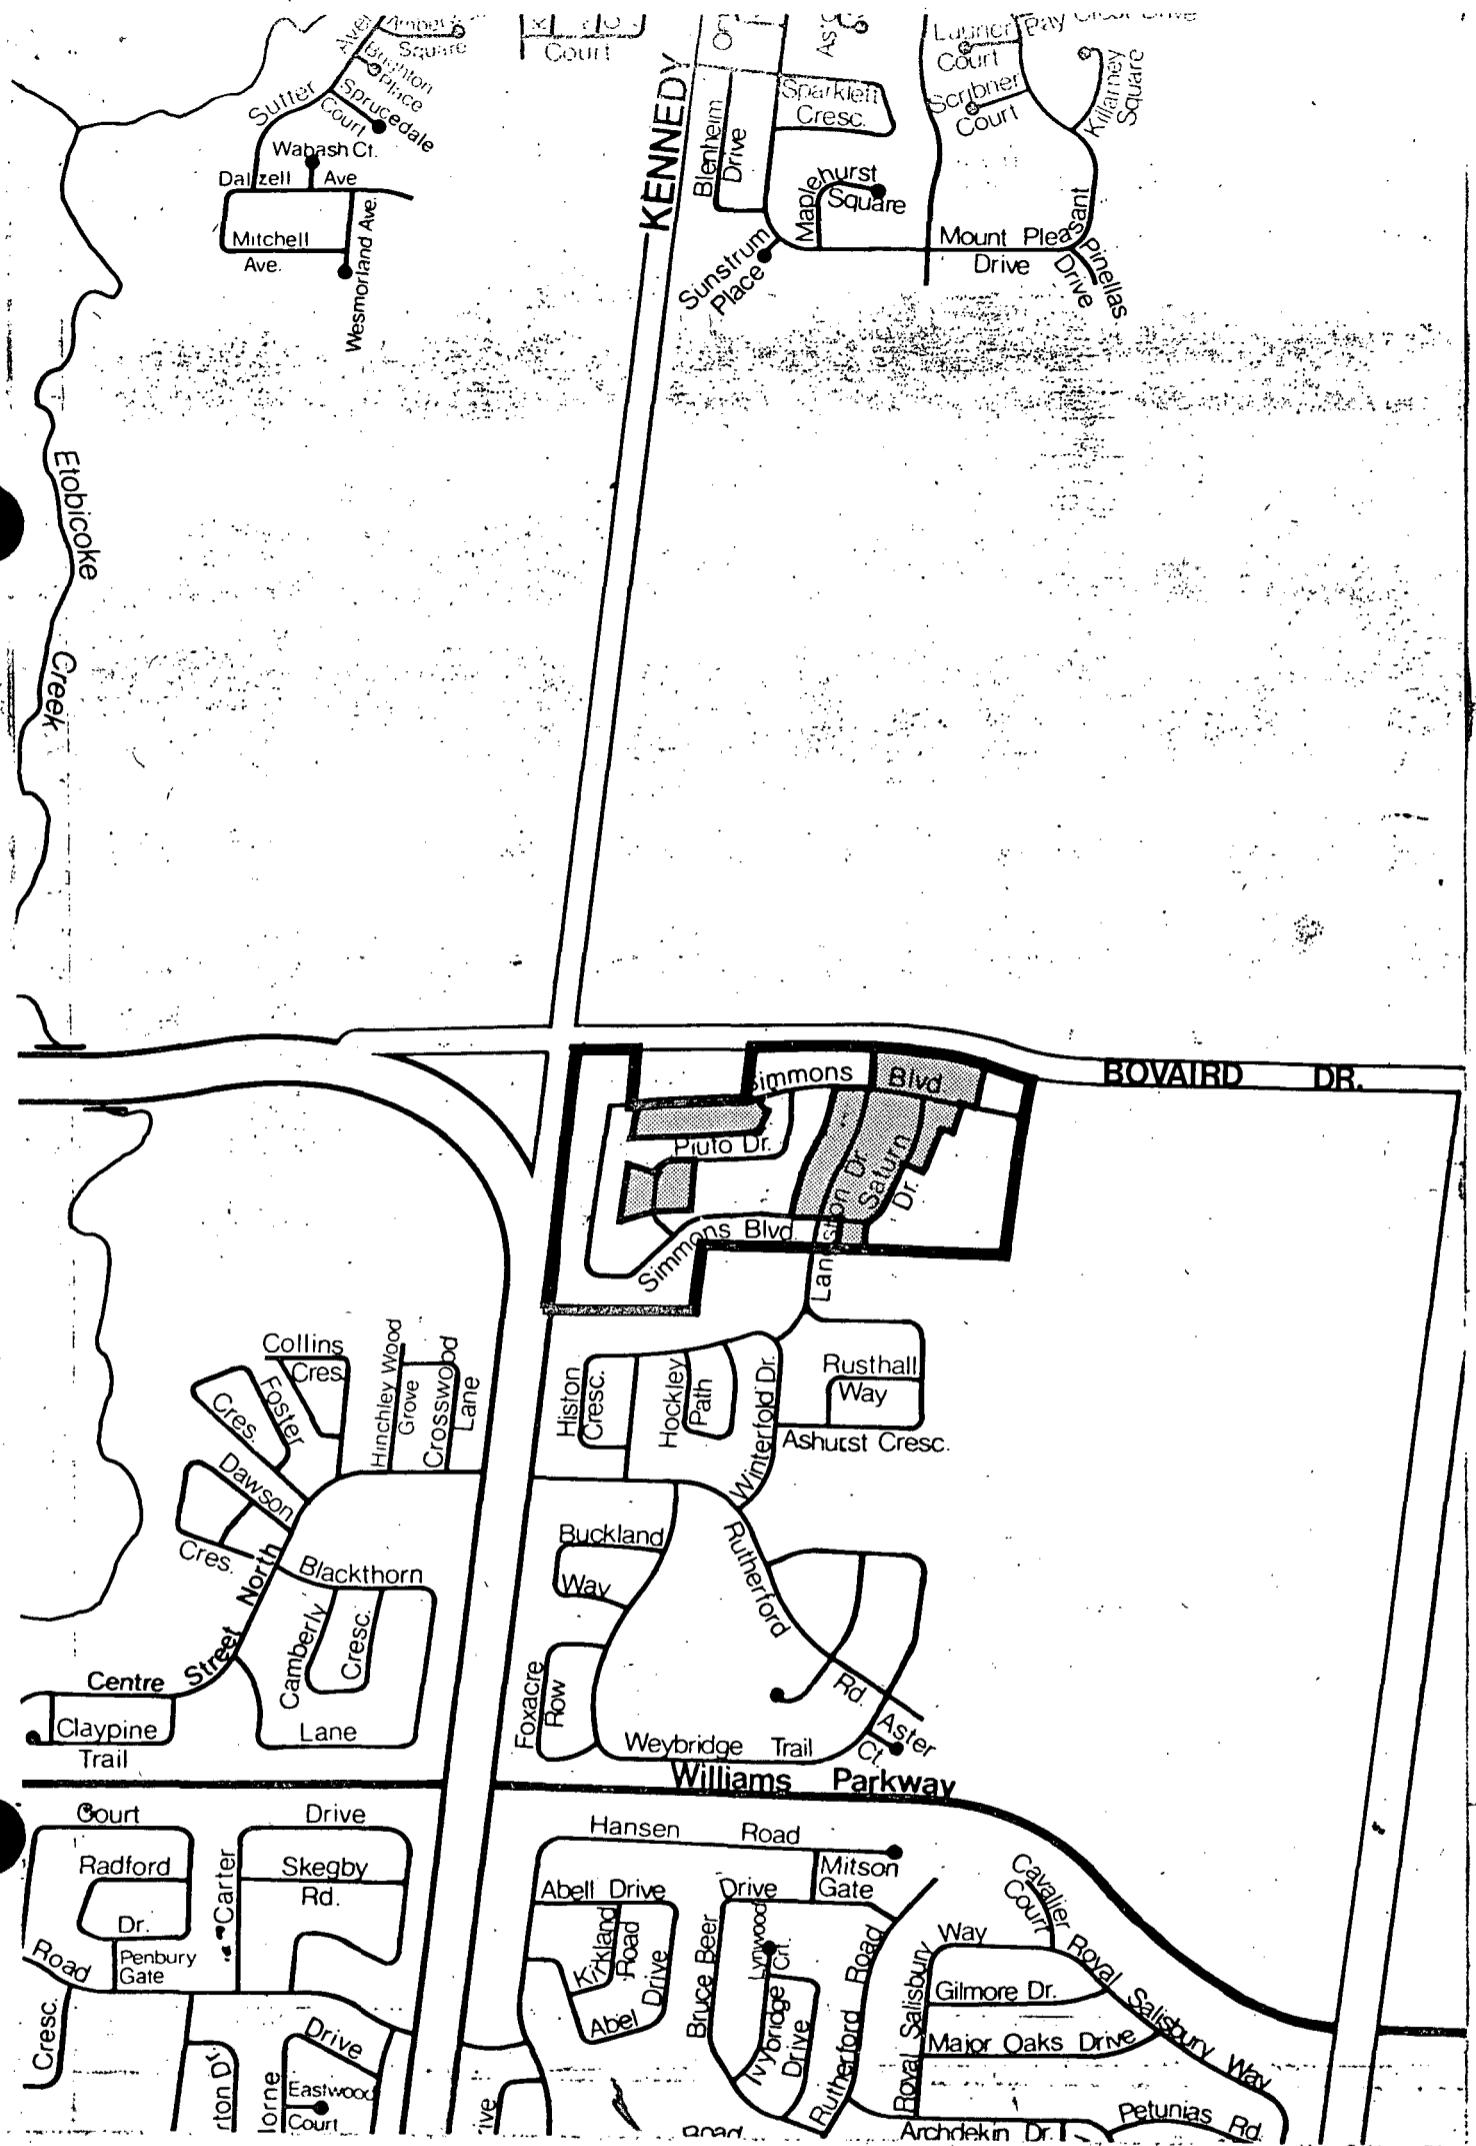


FROM: Residential Fifth Density - SECTION 221 (R5 SEC. 221) and  
Residential Multiple Class IC - SECTION 221 (RMIC - SEC. 222)

TO: Residential Multiple Class A - SECTION 221 (RMA SEC. 221)

**DARCEL CONSTRUCTION**

KEY MAP - Schedule '2'(ii) By-Law 101-80

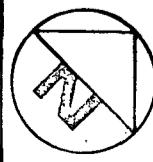

1" = 1000'

**CITY OF BRAMPTON**  
Planning and Development

Date: 1980 04 24 Drawn by: P.S.

File no. C2E10.2 Map no. 44-11P

T. Davidoff  
349D Royal York #7  
TORONTO, Ontario

J. Cawe  
58 Brentwood Dr.  
BRAMPTON, Ontario

J. Martini  
120 Torresdale Ave. #1711  
WILLOWDALE, Ontario

P. Bonas  
350 Silverthorn Ave.  
TORONTO, Ontario

D. McQueen  
455 Sentinel Rd.  
Downsview, Ontario

R. Wood  
2381 Whaley Dr.  
MISSISSAUGA, Ontario

D. Harland  
283 The West Mall #4  
ISLINGTON, Ontario

Alvaro Da Costa  
2344 Delkus Cres.  
MISSISSAUGA, Ontario

R. Hodgins  
25 Rambler Dr. #508  
BRAMPTON, Ontario

J. Collier  
42 Broda Raod  
KLEINBURG, Ontario

Robert Sproston  
38 Ellis Dr.  
BRAMPTON, Ontario

I. McCausland  
31 Nottawasaga Cr.  
BRAMPTON, Ontario

J. Nivisi  
14 Burrard Rd.  
BRAMPTON, Ontario

W. Maxwell  
7693 Wildfern Dr.  
MISSISSAUGA, Ontario

M. Grondin  
210 Steeles Ave.  
BRAMPTON, Ontario

M. Johri  
7475 Goreway Dr. Unit 9  
MISSISSAUGA, Ontario

E. Sellan  
7 Ixworth Rd.  
REXDALE, Ontario

P. Robinson  
330 Dixon Road #2306  
TORONTO, Ontario

J. Johri  
7475 Goreway Dr. Unit 9  
MISSISSAUGA, Ontario

O. Eveleigh  
250 Leavens Crt.  
BOLTON, Ontario

Powis  
41 Winterfold Dr.  
BRAMPTON, Ontario  
L6V 3S8

Robert & Susan Chen  
43 Winterfold Dr.  
BRAMPTON, Ontario

Bruce & Debra Wilson  
45 Winterfold Drive  
BRAMPTON, Ontario

Frederick Garfield  
Robyn Hadden  
47 Winterfold Dr.  
BRAMPTON, Ontario M3J 1M6

M. Wyman  
45 Ashurst Cres.  
BRAMPTON, Ontario  
M6E 2A5

R. Plukkala  
250 McDonald Blvd.  
Ontario

A. Supper  
7255 Dooley Dr. #50  
MISSISSAUGA, Ontario

F. Coker  
2089 Lawrence Ave. W.  
WESTON, Ontario

T. Kanary  
190 Clark Blvd.  
#409  
BRAMPTON, Ontario

G. Wale  
27 Collins Cres.  
BRAMPTON, Ontario

R. Watt  
1850 Bloor St. E. #401  
BRA

J. Biesma  
2405 N. #1106  
WESTON, Ontario

Frederick Shaw  
C. Haines  
82 Waterfold Dr.  
BRAMPTON, Ontario

A. Phillips  
150 S. Service Rd. #25  
MISSISSAUGA, Ontario

J. Chorostecki  
15 Martha Eaton Way, #312  
WESTON, Ontario

P. Rubish  
7580 Darcel Avenue  
MISSISSAUGA, Ontario

S. Bujna  
35 Winford Heights Cres.  
DON MILLS, Ontario

D. Lambert  
1901 Martin Grove Rd. #314  
REXDALE, Ontario

L. Schrik  
365 Kennedy Rd. #815  
BRAMPTON, Ontario

G. Van Maurik  
20 Broadoaks Dr. #705  
DOWNSVIEW, Ontario

P. LeClair  
45 Ashford Cres.  
BRAMPTON, Ontario

R. Watt  
1850 Bloor St. E. #401  
MISSISSAUGA, Ontario

W. McKellough  
26 Sloane Ave.  
TORONTO, Ontario

Mr. Johri  
7780 Priory Cres.  
MALTON, Ontario

J. Purvis  
12 Juliana Sq.  
BRAMPTON, Ontario

F. Cereser  
120 Torresdale Ave. #1711  
WILLOWSDALE, Ontario

M. Pancino  
2329 Kipling Ave. N.  
REXDALE, Ontario

F. Decaro  
55 Lindylou Rd.  
WESTON, Ontario

P. Edwards  
3400 Weston Road #M4  
WESTON, Ontario

V. Drazevic  
3525 Brandon Gate #97  
MALTON, Ontario

F. Debartolo  
113 Patricia Avenue  
Willowdale, Ontario

P. Szucs  
5 Kingscross Rd. #306  
BRAMPTON, Ontario

G. Smith  
2333 Truscott Dr. #301  
MISSISSAUGA, Ontario

M. Culham  
20 Corkery Way  
THORNHILL, Ontario

E. Knox  
16 Model Avenue  
DOWNSVIEW, Ontario

N. Leye  
32 Cherrlawn Ave.  
WESTON, Ontario

Joseph Giglio, Linda Smith  
62 Histon Cres.  
BRAMPTON, Ontario  
L6V 3R1

James & Eunice Benn  
2 Histon Cres.  
TON, Ontario  
L6V 3R1

Harbans & Paramjit Grewal  
50 Histon Cres.  
Brampton, Ontario  
L6V 3R1

Dexfield Investments Inc.  
c/o Marr & Foster  
Chartered Accountants  
3625 Dufferin St.  
DOWNSVIEW, Ontario M3K 1Z2

Wm. & Mossie Bovaird  
R.R. #1  
BRAMPTON, Ontario  
L6T 3S1

Franceschini Brothers Const.  
2351 Cawthra Road  
MISSISSAUGA, Ontario  
L5A 2W7

Leslie & Philliscia Jamadar  
39 Crosswood Lane  
BRAMPTON, Ontario  
L6V 3M2

Government Services Ministry  
22 Wellesley Street West  
Director Municipal SU  
TORONTO, Ontario  
M5S 2S3

Ivan Roden Muriel Roden  
80 Winterfold Drive  
BRAMPTON, Ontario  
L6V 3T2

Tan Foteu Vicky Simeon  
60 Histon Cres.  
BRAMPTON, Ontario  
L6V 3R1

Robert & Janice Schaus  
54 Histon Cres.  
BRAMPTON, Ontario  
L6V 3R1

Darcel Construction Co.  
3645 Keele Street  
Suite 101  
DOWNSVIEW, Ontario  
M3J 1M7

Wayne & Ruth Humbleton  
R.R. #1  
BRAMPTON, Ontario  
L6T 3S1

Armbro Materials & Construction  
Box 1000  
BRAMPTON, Ontario L6V 2L9

Grizelda Bovaird  
R.R. #1  
BRAMPTON, Ontario  
L6T 3S1

Spruce Valley Homes  
Lexa Investments Ltd.  
35 Cedarcroft Blvd., Ste. 102  
WILLOWDALE, Ontario M2R 2Z4

Jonny & Mary-Anne Gryciuk  
41 Crosswood Lane  
BRAMPTON, Ontario  
L6V 3M2

John & Lee Chambers  
8 Langston Dr.  
BRAMPTON, Ontario  
L6V 3R4

David Graham  
145 Graighurst Avenue  
TORONTO, Ontario  
M4R 1K1

Peter McQueen  
58 Histon Cres.  
BRAMPTON, Ontario  
L6V 3R1

David & Linda Matthews  
52 Histon Cres.  
BRAMPTON, Ontario  
L6V 3R1

David Bovaird  
6193 Montevideo Road  
MISSISSAUGA, Ontario  
L5M 2E8

370196 Ontario Ltd.  
3185 Bathurst Street  
TORONTO, Ontario  
M6A 2B2

Wm. & Lillian Cooper  
R.R. #4  
BRAMPTON, Ontario  
L6T 3S1

Robert Turner  
Wendy Turner  
39 Crosswood Lane  
BRAMPTON, Ontario L6V 3M2

Paul & Claudette Mohamed  
43 Crosswood Lane  
BRAMPTON, Ontario  
L6V 3M2

Dennis & Barbara Kennedy  
6 Langston Dr.  
BRAMPTON, Ontario  
L6V 3R4

Gerald & Linda Buton  
47 Ashurst Cres.  
BRAMPTON, Ontario  
L6V 3N6

John & Mary-Anne Vella  
22 Ashurst Cres.  
BRAMPTON, Ontario  
L6V 3N8

Michael & Debbie Barker  
10 Ashurst Cres.  
BRAMPTON, Ontario  
L6V 3N8

John & Gail McDonald  
4 Ashurst Cres.  
BRAMPTON, Ontario  
L6V 3N8

Timothy & Julie Kane  
11 Ashurst Cres.  
BRAMPTON, Ontario  
L6V 3N6

Kamalodeen & Patricia Khan  
37 Ashurst Cres.  
BRAMPTON, Ontario  
L6V 3N6

John & Susan Nelson  
53 Winterfold Dr.  
BRAMPTON, Ontario  
L6V 3S8

James Asling  
C. Margaret Skidmore  
57 Winterfold Dr.  
BRAMPTON, Ontario L6V 3S8

John & Lucy Pimentel  
63 Winterfold Drive  
BRAMPTON, Ontario  
L6V 3S8

Saeed & Celine Azhar  
68 Histon Cres.  
BRAMPTON, Ontario  
L6V 3R1

Gary & Judith Currie  
20 Ashurst Cres.  
BRAMPTON, Ontario  
L6V 3N8

David & Sherry Webb  
14 Ashurst Cres.  
BRAMPTON, Ontario  
L6V 3N8

R. Trowe  
2 Ashurst Cres.  
BRAMPTON, Ontario  
L6V 3N8

Kathleen Koncz  
7 Ashurst Cres.  
BRAMPTON, Ontario  
L6V 3N6

Larry & Carolynn Seeley  
17 Ashurst Cres.  
BRAMPTON, Ontario  
L6V 3N6

G. Thomas, B. Nardin  
27 Ashurst Cres.  
BRAMPTON, Ontario  
L6V 3N6

N. & Mrs. Multani  
41 Ashurst Cres.  
BRAMPTON, Ontario  
L6V 3N6

Mark & Annette Lee  
55 Winterfold Dr.  
BRAMPTON, Ontario  
L6V 3S8

Erinian & Nancy Sinn  
59 Winterfold Drive  
BRAMPTON, Ontario  
L6V 3S8

Sid & Gerrie Vanderveen  
72 Histon Cres.  
BRAMPTON, Ontario  
L6V 3R1

Terrance & Ruth Ross  
66 Histon Cres.  
BRAMPTON, Ontario  
L6V 3R1

John Beedham  
18 Ashurst Cres.  
BRAMPTON, Ontario  
L6V 3N8

Andrew & Gabriele Williams  
8 Ashurst Cres.  
BRAMPTON, Ontario  
L6V 3N8

James Koncz  
5 Ashurst Cres.  
BRAMPTON, Ontario  
L6V 3N6

Silvio & Martha Valentiniuzzi  
9 Ashurst Cres.  
BRAMPTON, Ontario  
L6V 3N6

P. Weisz  
21 Ashurst Cres.  
BRAMPTON, Ontario  
L6V 3N6

Michael & Phyllis Mok  
29 Ashurst Cres.  
BRAMPTON, Ontario  
L6V 3N6

Feridoun & Batoul Meshkin  
51 Winterfold Dr.  
BRAMPTON, Ontario  
L6V 3S8

Clifford Hansen, Joyce Wood  
61 Winterfold Drive  
BRAMPTON, Ontario  
L6V 3S8

David & Suzanne Kurt  
70 Histon Cres.  
BRAMPTON, Ontario  
L6V 3R1

George & Pearl Gillies  
64 Histon Cres.  
BRAMPTON, Ontario  
L6V 3R1

Gordon & Phyllis Wright  
88 Winterfold Dr.  
BRAMPTON, Ontario  
L6V 3T2

P. Christen  
86 Winterfold Dr.  
BRAMPTON, Ontario  
L6V 3T2

Colin & Teresa Palmer  
76 Winterfold Dr.  
BRAMPTON, Ontario  
L6V 3T2

Aldo & Donna DeGrazia  
74 Winterfold Dr.  
ONTARIO, Ontario  
L6V 3T2

Wm. & Gemma Laverty  
72 Winterfold Dr.  
BRAMPTON, Ontario  
L6V 3T2

Wm. & Irene Dunphy  
70 Winterfold Dr.  
BRAMPTON, Ontario  
L6V 3T2

Mr. Labriele  
68 Winterfold Dr.  
BRAMPTON, Ontario  
L6V 3T2

Younja You  
66 Winterfold Dr.  
BRAMPTON, Ontario  
L6V 3T2

Mr. & Mrs. Soper  
64 Winterfold Dr.  
BRAMPTON, Ontario  
L6V 3T2

Steven & Dorothy Rozak  
62 Winterfold Dr.  
BRAMPTON, Ontario  
L6V 3T2

Thomas & Joyce Ayers  
60 Winterfold Dr.  
BRAMPTON, Ontario  
L6V 3T2

Philip & Colomba Randazzo  
58 Winterfold Dr.  
BRAMPTON, Ontario  
L6V 3T2

Mr. & Mrs. Carden  
56 Winterfold Dr.  
BRAMPTON, Ontario  
L6V 3T2

J. Burns  
54 Winterfold Dr.  
BRAMPTON, Ontario  
L6V 3T2

Monty & Debra Martin  
52 Winterfold Dr.  
BRAMPTON, Ontario  
L6V 3T2

E. McIntosh  
50 Winterfold Dr.  
BRAMPTON, Ontario  
L6V 3T2

Wm. Aitchison, Anita Helms  
48 Winterfold Dr.  
BRAMPTON, Ontario  
L6V 3T2

Douglas & Mary Gougeon  
46 Winterfold Dr.  
BRAMPTON, Ontario  
L6V 3T2

John Waye  
40 Winterfold Dr.  
BRAMPTON, Ontario  
L6V 3T2

Robert & Elizabeth Scott  
38 Winterfold Dr.  
BRAMPTON, Ontario  
L6V 3T2

C. H. Short  
36 Winterfold Dr.  
BRAMPTON, Ontario  
L6V 3T2

Larry & Delphine Wilcox  
34 Winterfold Dr.  
BRAMPTON, Ontario  
L6V 3T2

Blair & Donna Hurren  
32 Winterfold Dr.  
BRAMPTON, Ontario  
L6V 3T2

John & Carol Mangoni  
30 Winterfold Dr.  
BRAMPTON, Ontario  
L6V 3T2

Flowertown Shopping Centre Ltd.  
Tip Top Construction Ltd.  
3645 Keele Street  
Suite 101  
DOWNSVIEW, Ontario M3J 1M6

M. Evans  
36 Ashurst Cres.  
BRAMPTON, Ontario  
L6V 3N8

Brian & Diane Van Allen  
28 Ashurst Cres.  
BRAMPTON, Ontario L6V 3N8

Michael & Isobel Schulze  
32 Ashurst Cres.  
BRAMPTON, Ontario  
L6V 3N8

Wm. Skinner  
30 Ashurst Cres.  
BRAMPTON, Ontario  
L6V 3N8

D. & Mrs. Cussons  
24 Ashurst Cres.  
BRAMPTON, Ontario L6V 3N8

P. E. Allen  
Commissioner of Planning  
Regional Municipality of Peel  
10 Peel Centre Drive  
BRAMPTON, Ontario  
L6T 4B9

Secretary  
Metropolitan Toronto and  
Region Conservation Authority  
5 Shoreham Drive  
DOWNSVIEW, Ontario

Secretary  
Peel Board of Education  
73 King Street West  
MISSISSAUGA, Ontario

Secretary  
Credit Valley Conservation  
Authority  
MEADOWVALE, Ontario

Secretary  
Consumers' Gas Company  
Box 90, Suite 4200  
First Canadian Place  
TORONTO, Ontario  
M5X 1C5

Secretary, Dufferin-Peel Roman  
Catholic Separate School Board  
100 Dundas Street West  
MISSISSAUGA, Ontario

Executive Director  
Plans Administration Division  
Ministry of Housing  
56 Wellesley Street West  
TORONTO, Ontario  
M7A 2K4

Technical Support Manager  
Central Region, Ministry of  
the Environment  
Suite 700, 150 Ferrand Drive  
DON MILLS, Ontario  
M3C 3C1

Route & Site Selection Division  
Ontario Hydro  
700 University Avenue  
TORONTO, Ontario  
M5G 1X6

Secretary, Brampton Hydro-Electric  
Commission  
50 Main Street South  
BRAMPTON, Ontario

Mr. L. T. Koehle, Commissioner  
Buildings & By-law Enforcement  
City of Brampton  
150 Central Park Drive  
BRAMPTON, Ontario  
L6T 2T9

Mr. F. R. Dalzell, Commissioner  
Planning and Development  
City of Brampton  
150 Central Park Drive  
BRAMPTON, Ontario  
L6T 2T9

District Manager  
Ministry of Natural Resources  
MAPLE, Ontario  
L0J 1E0

PASSED APRIL 21st, 1980

---



# BY-LAW

No. 101-80

To amend By-law 861 of the former  
Township of Chinguacousy, now in  
the City of Brampton.  
(Part of Lot 10, Conc. 2, E.H.S.)