



THE CORPORATION OF THE CITY OF BRAMPTON

BY-LAW

Number 135-89
To amend By-law 151-88,
as amended (part of Lot 17,
Concession 1, W.H.S.
in the geographic Township
of Chinguacousy)

The council of The Corporation of the City of Brampton
ENACTS as follows:

1. By-law 151-88, as amended, is hereby further amended:

(1) by changing, on Sheet 6C of Schedule A thereto, the zoning designation of the lands shown on Schedule A to this by-law from AGRICULTURAL (A) to OPEN SPACE - SECTION 474 (OS-SECTION 474), such lands being part of Lot 17, Concession 1, West of Hurontario Street, in the geographic Township of Chinguacousy.

(2) by adding thereto the following section:

"474. The lands designated OS-SECTION 474 on Sheet 6C of Schedule A to this by-law:

474.1 shall only be used for the purposes permitted in an OS zone by section 54.1.1.


474.2 shall be subject to the following requirements and restrictions:


(1) Minimum interior side -6.0 metres
yard width

(2) Minimum rear yard -6.0 metres
depth

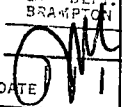
474.3 shall also be subject to the requirements and restrictions relating to the OS zone and all general provisions of this by-law which are not in conflict with the ones set out in section 474.2".

READ a FIRST, SECOND and THIRD TIME, and PASSED, in OPEN COUNCIL, this 24th day of May 1989.

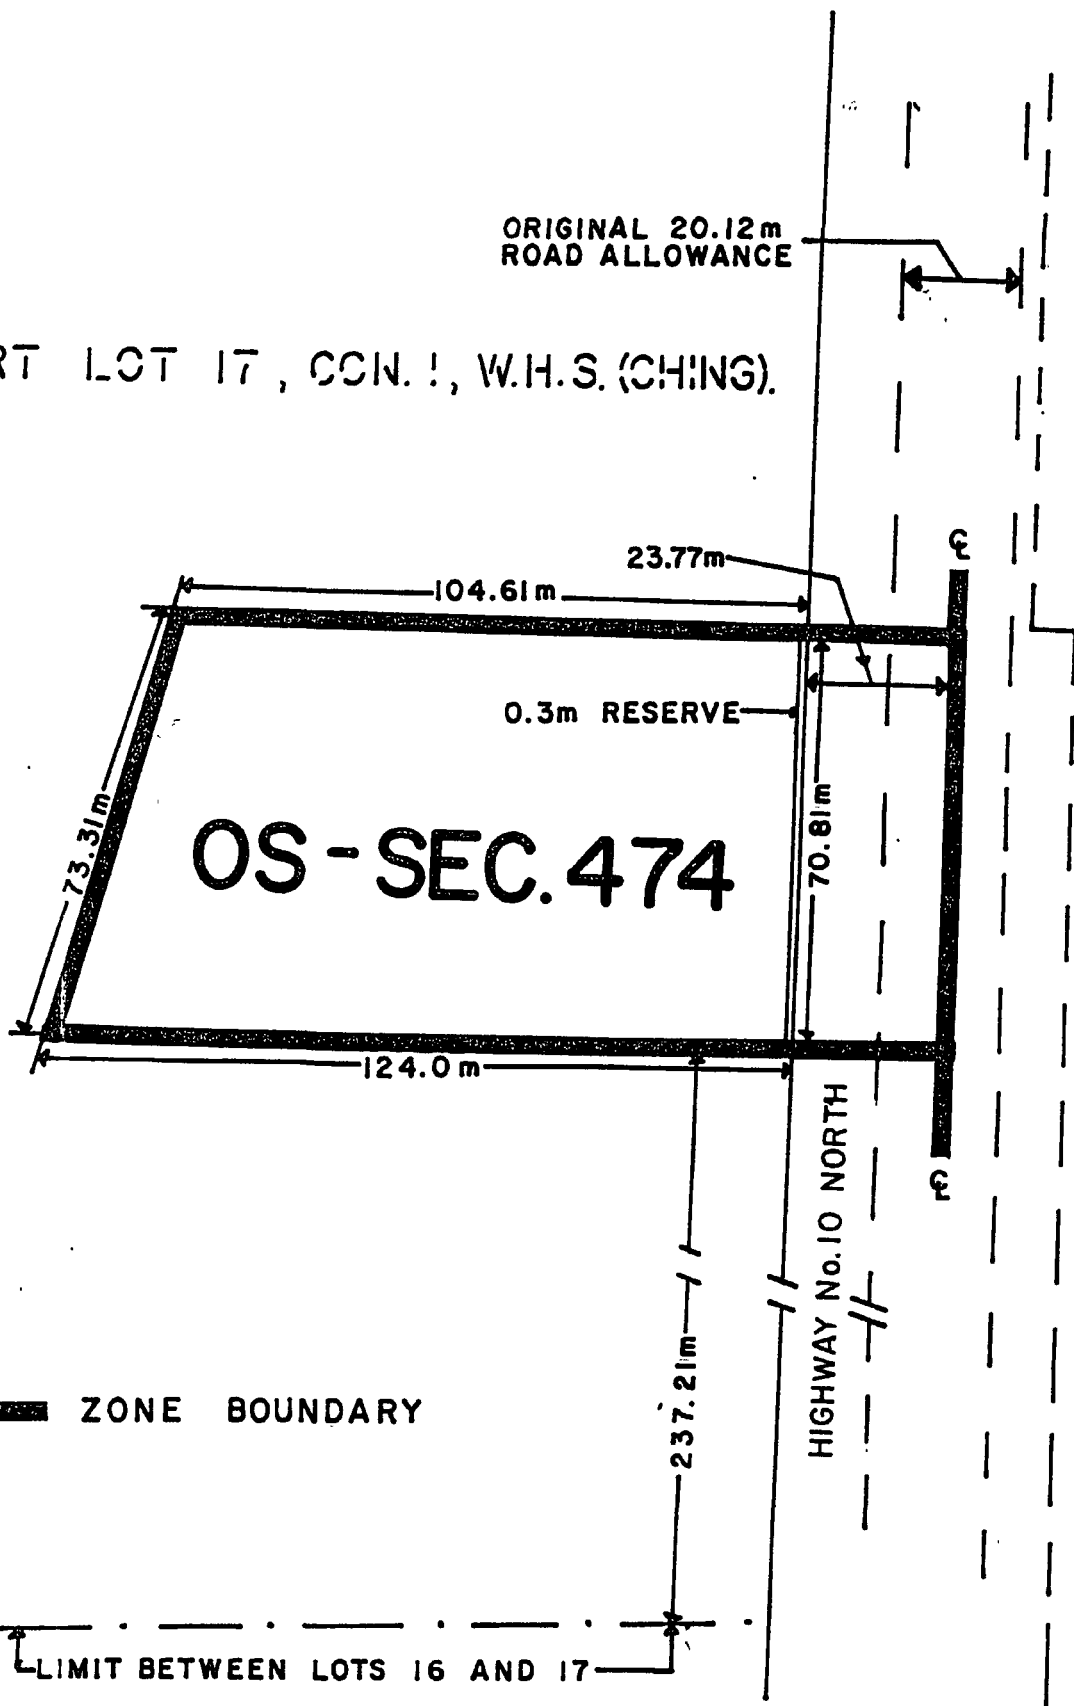

KENNETH G. WILLIAMS MAYOR


~~XXXXXXXXXXXXXXXXXXXX~~
R. DAVID TUFTS - ACTING CLERK

40/89/icl/bm

APPROVED
AS TO FORM
LAW DEPT.
BRAMPTON

DATE

PART LOT 17, CON. I, W.H.S. (CHING).



█ ZONE BOUNDARY

--- LIMIT BETWEEN LOTS 16 AND 17

PART LOT 17, CON. I, W.H.S. (CHING)
BY-LAW 151-88 SCHEDULE A

By-law 135-89 Schedule A



1:1250

CITY OF BRAMPTON
Planning and Development

Date: 89 05 18 Drawn by: KMH
File no. CIW17.3 Map no. 6 - 8E

IN THE MATTER OF the Planning Act,
1983, section 34;

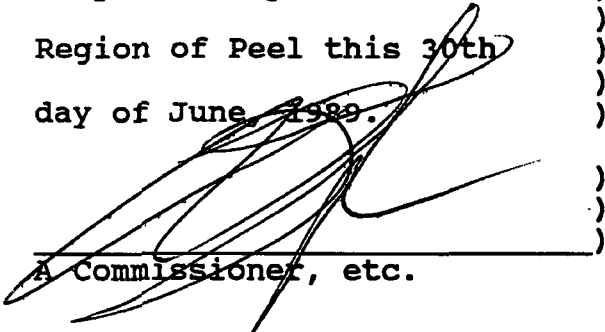
AND IN THE MATTER OF the City of
Brampton By-law 135-89.

DECLARATION

I, LEONARD J. MIKULICH, of the City of Brampton, in
the Region of Peel, DO SOLEMNLY DECLARE THAT:

1. I am the Clerk of The Corporation of the City
of Brampton and as such have knowledge of the
matters herein declared.
2. By-law 135-89 was passed by the Council of the
Corporation of the City of Brampton at its
meeting held on May 24th, 1989.
3. Written notice of By-law 135-89 as required by
section 34 (17) of the Planning Act, 1983 was
given on June 28th, 1989, in the manner and in
the form and to the persons and agencies
prescribed by the Planning Act, 1983.
4. No notice of appeal under section 34 (18) of
the Planning Act, 1983 has been filed with me
to the date of this declaration.

DECLARED before me at the
City of Brampton in the
Region of Peel this 30th
day of June, 1989.


A Commissioner, etc.

ROBERT D. TUFTS, a Commissioner,
etc., Judicial District of Peel, for The
Corporation of the City of Brampton.
Expires May 25th, 1991.

