



THE CORPORATION OF THE CITY OF BRAMPTON

BY-LAW

Number 144-86

An interim control by-law applicable to part of the area subject to By-law 200-82 (Central Area)

WHEREAS, in a resolution passed at its meeting on 9 June 1986, the council of The Corporation of the City of Brampton has directed that a review and study be undertaken in respect of the parking requirements applicable to the Central Area.

NOW THEREFORE the council of The Corporation of the City of Brampton ENACTS as follows:

1. The lands shown outlined on Schedule A to this bylaw, being also the lands defined as the Central Area on Schedule B-2 to By-law 200-82, shall not be used for any commercial purposes including, but not limited to, the commercial purposes set out in sections 21.1; 21.2; 21.3; 22.0; 23.0; 24.1 and 24.2 of By-law 200-82.
2. Section 1 of this by-law shall not apply to prevent the use of:
 - (i) the part of Lot 6, Concession 1, W.H.S., in the former Town of Brampton, designated as Parts 1 and 3 on reference plan 43R-10417, identified as the subject lands on Schedule B to this by-law, for any of the purposes permitted by section 22.0 of By-law 200-82, as amended; and,
 - (ii) the part of Lot 6, Concession 1, W.H.S., in the former Town of Brampton, designated as part of Lots 1, 2 and 3, Block 1, Plan BR-4, identified on Schedule C to this by-law, for any of the purposes permitted by section 22.0 of By-law 200-82, as amended.
3. This by-law shall be in effect from 9 June 1986 to 9 December 1986.

READ a FIRST, SECOND and THIRD TIME and PASSED, in OPEN COUNCIL,

this 9th day of June, 1986.



KENNETH G. WHILLANS - MAYOR



LEONARD J. MIKULICH - CLERK

APPROVED
AS TO FORM
LAW DEPT.
BRAMPTON



DATE




..... SUBJECT LANDS

Schedule A
 By-Law 144-86



CITY OF BRAMPTON
 Planning and Development
 Date: 86 05 28 Drawn by: K L.
 File no. P 11.1 Map no. 42-87A

ELIZABETH STREET NORTH

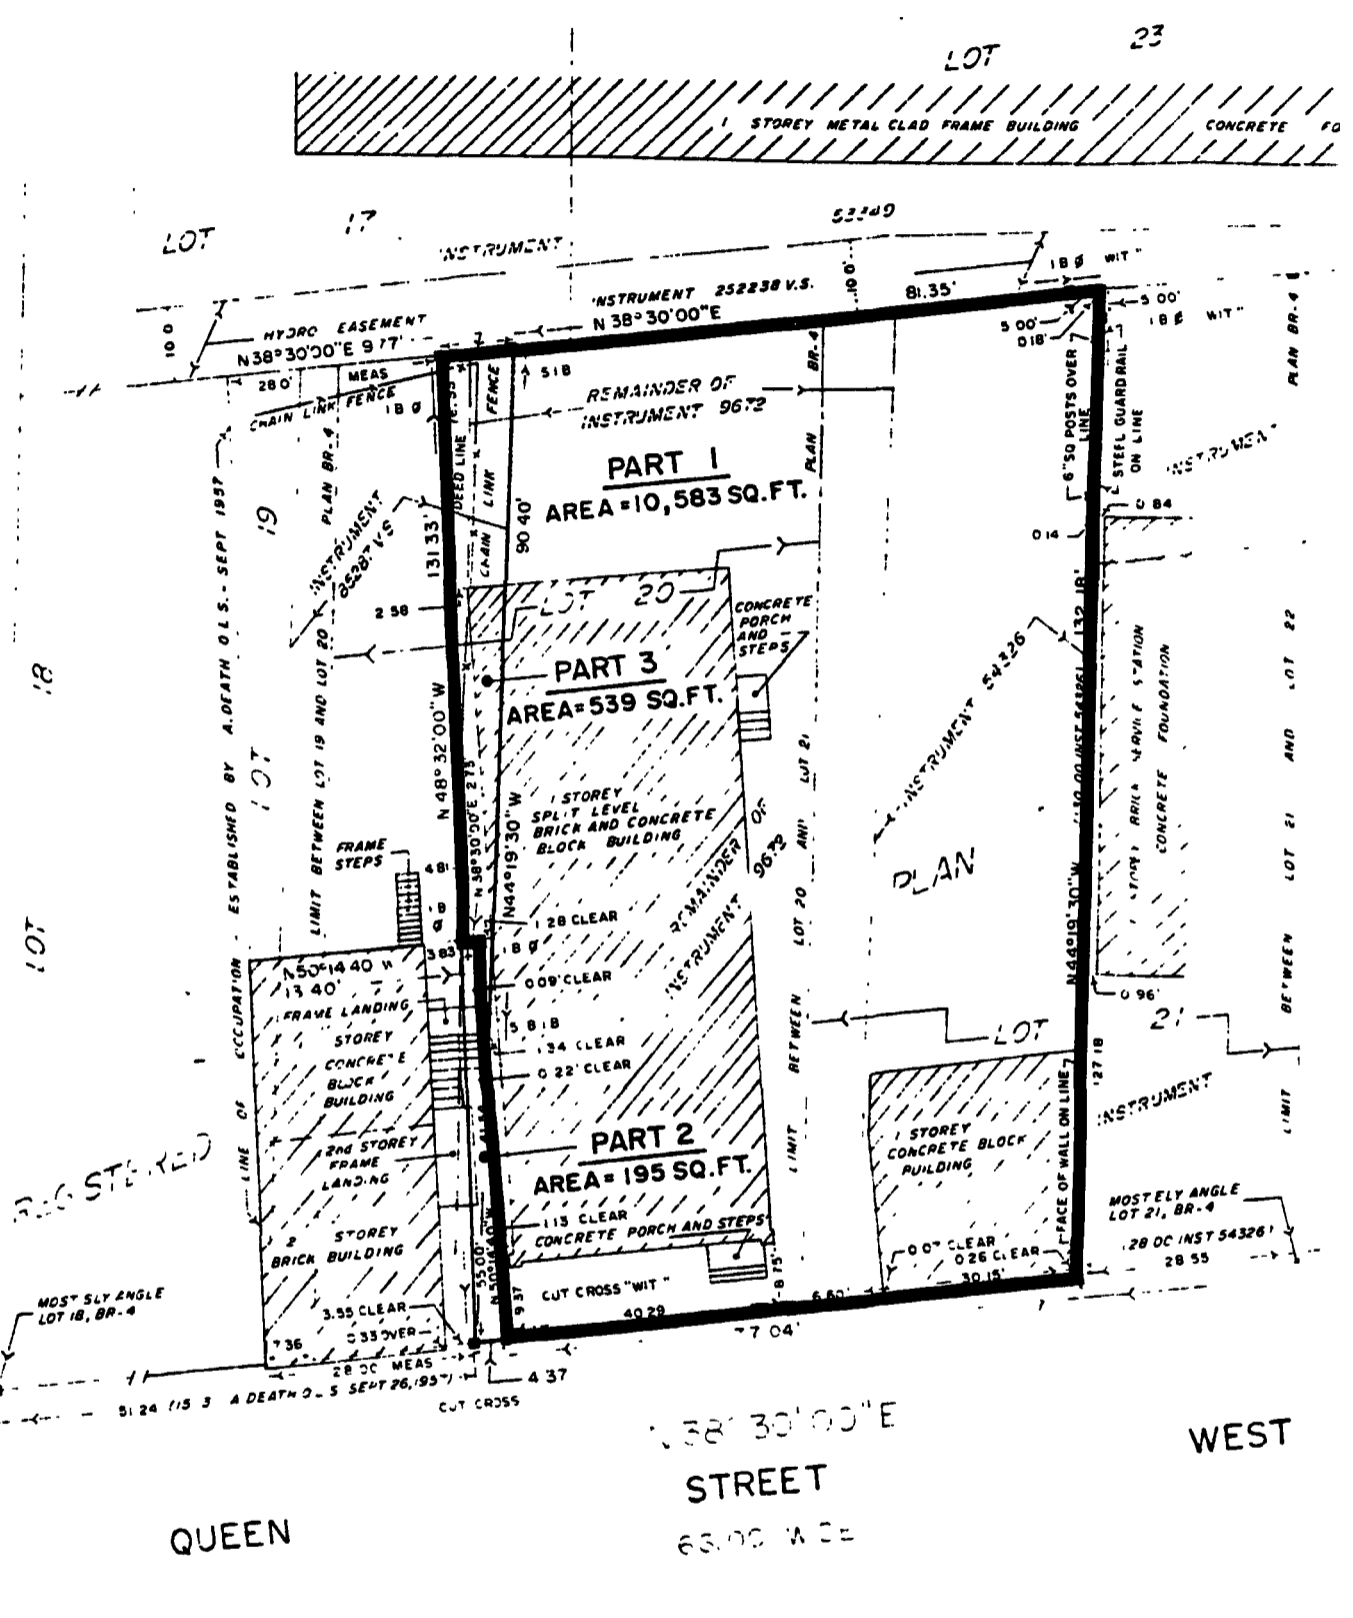

REGISTERED

SUBJECT LANDS

PART LOT 6, CONCESSION I W.H.S.




CITY OF BRAMPTON
Planning and Development


By-Law 144-86 Schedule B

1:1000

Date: 86 06 04 Drawn by: RB
File no. P11.1 Map no. 42-87C

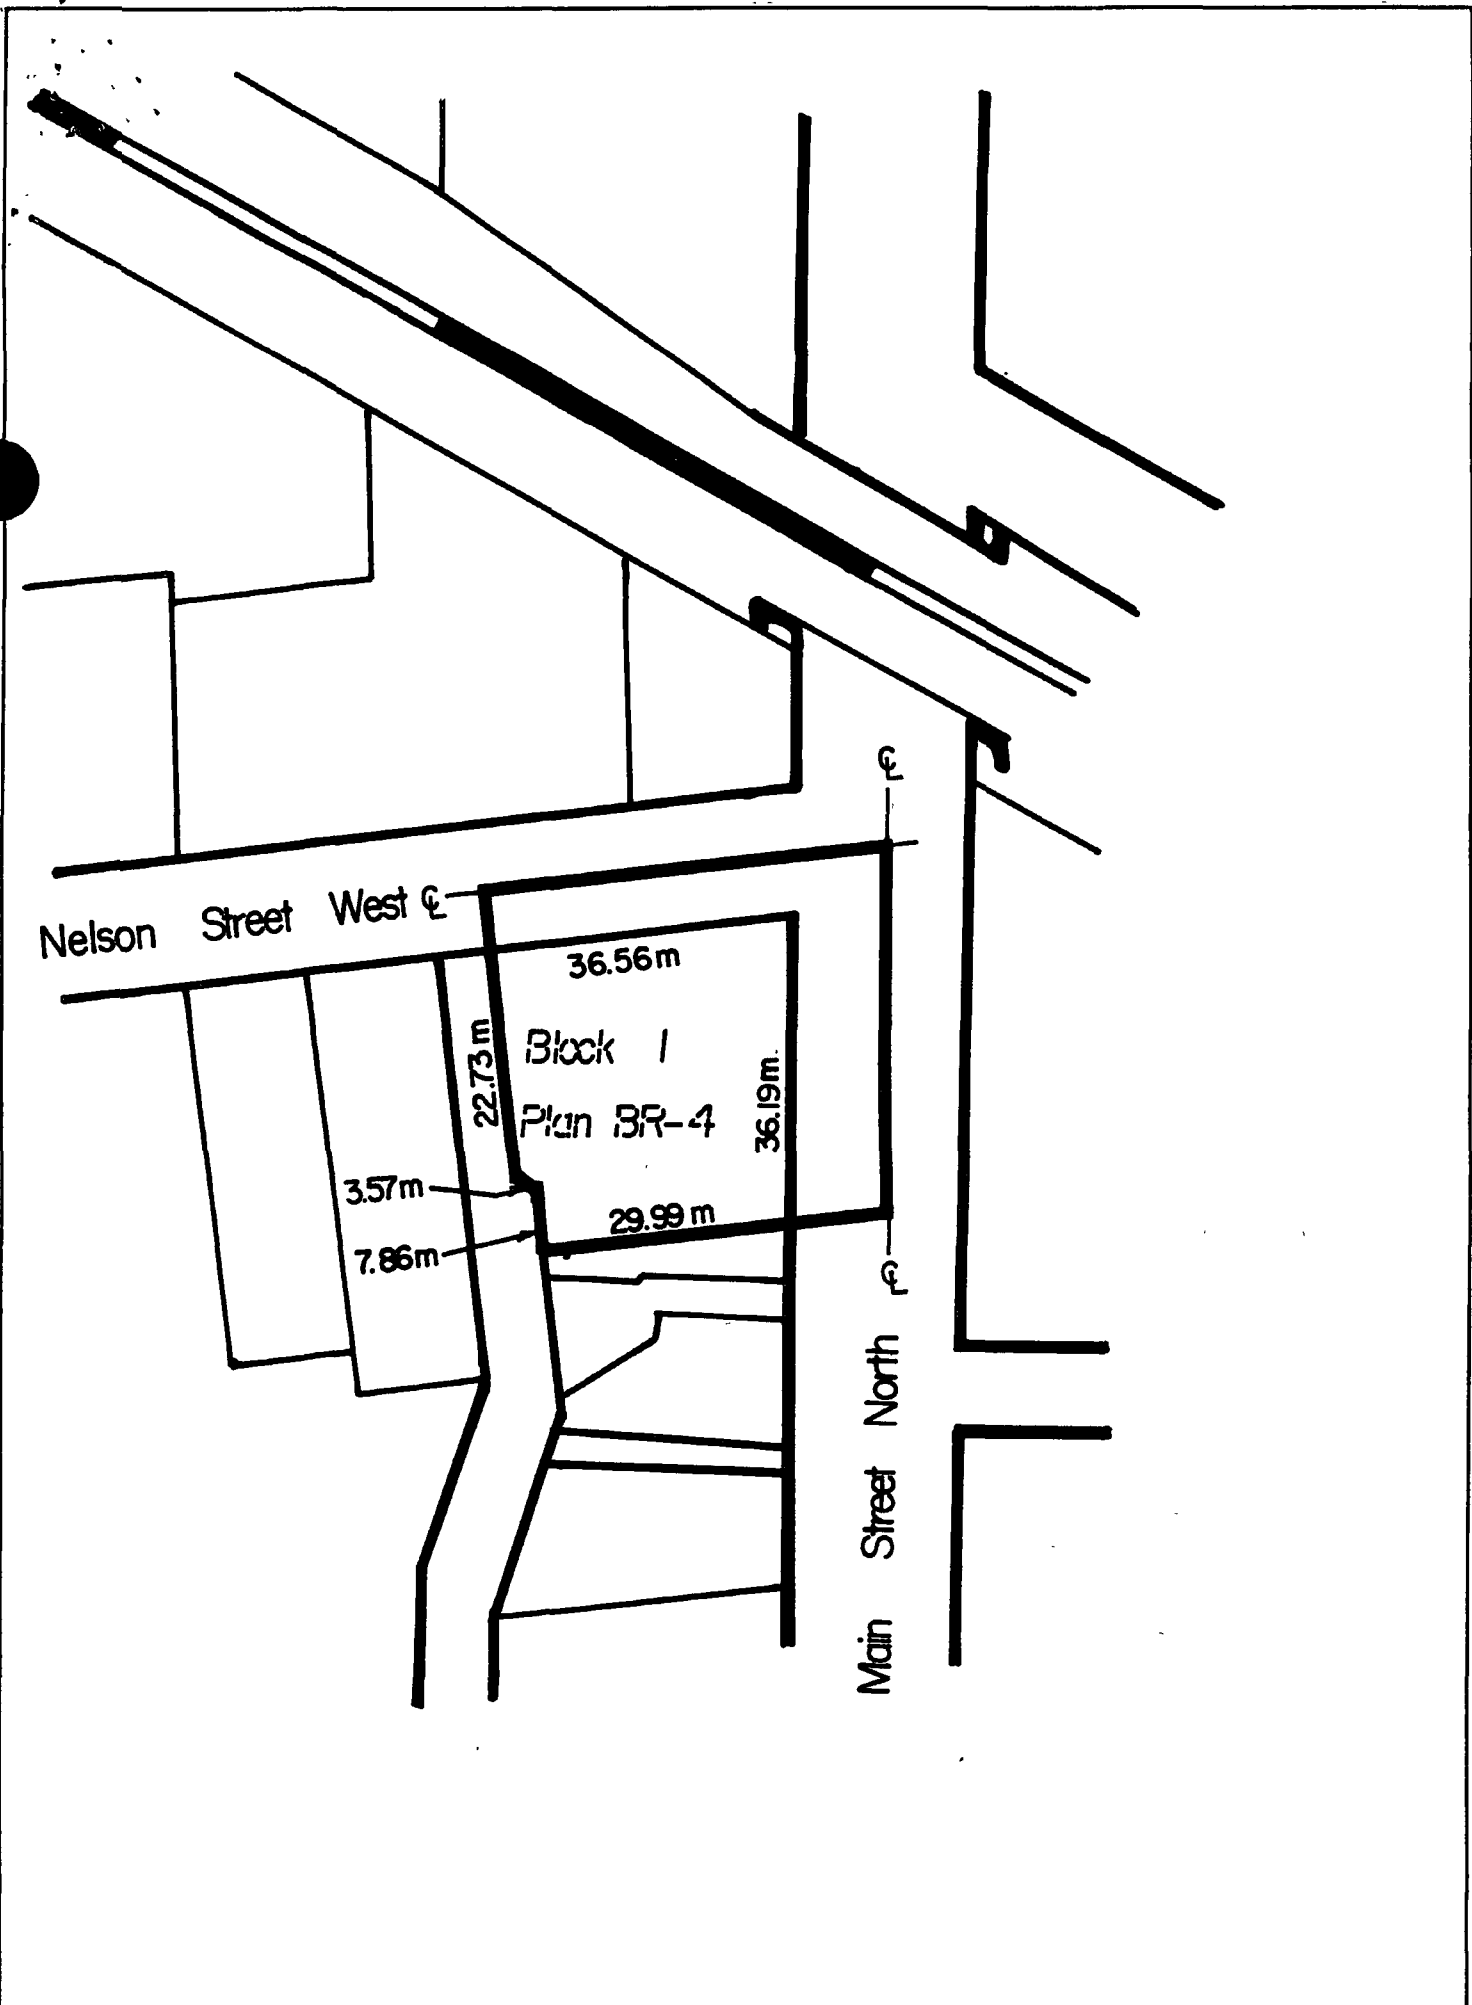

PART LOT 6, CONCESSION I W.H.S.

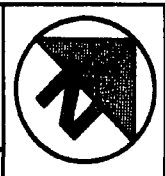

CITY OF BRAMPTON
 Planning and Development

By-Law 144-86 Schedule C

1:900

Date: 86 06 04 Drawn by: RB
 File no. P11.1 Map no. 42-87B