



THE CORPORATION OF THE CITY OF BRAMPTON

BY-LAW

Number 156-84

To amend By-law 861 for
part of Lot 9, Concession
1, W.H.S. (Chinguacousy)

The Council of The Corporation of the City of Brampton ENACTS as follows:

1. Schedule A to By-law 861, as amended, is hereby further amended by changing from CONSERVATION AND GREENBELT (G), CIVIC AND PUBLIC CAMPUS - SECTION 267 (CPC - SECTION 267) and CIVIC AND PUBLIC CAMPUS - SECTION 268 (CPC - SECTION 268) to RESIDENTIAL SEVEN - SECTION 266 (R7 - SECTION 266) and CONSERVATION AND GREENBELT (G), the zoning designations of the lands shown outlined on Schedule A to this by-law, such land being part of Lot 9, Concession 1, W.H.S., in the geographic Township of Chinguacousy.
2. By-law 861 is hereby further amended:
 - (1) by deleting therefrom the sheet added thereto by By-law 69-83, and substituting therefor Schedule A to this by-law;
 - (2) by deleting therefrom subsection 266.2(12), and substituting the following:

"(12) there shall be no more than a total of 239 dwelling units on the site."
 - (3) by deleting therefrom sections 267 and 268.

READ a FIRST, SECOND and THIRD TIME and Passed In Open Council.


This 25th day of June, 1984.

KENNETH G. WHILLANS - MAYOR

RALPH A. EVERETT - CLERK

APPROVED
AS TO FORM
LAW DEPT.
BRAMPTON

DATE 7/16/84

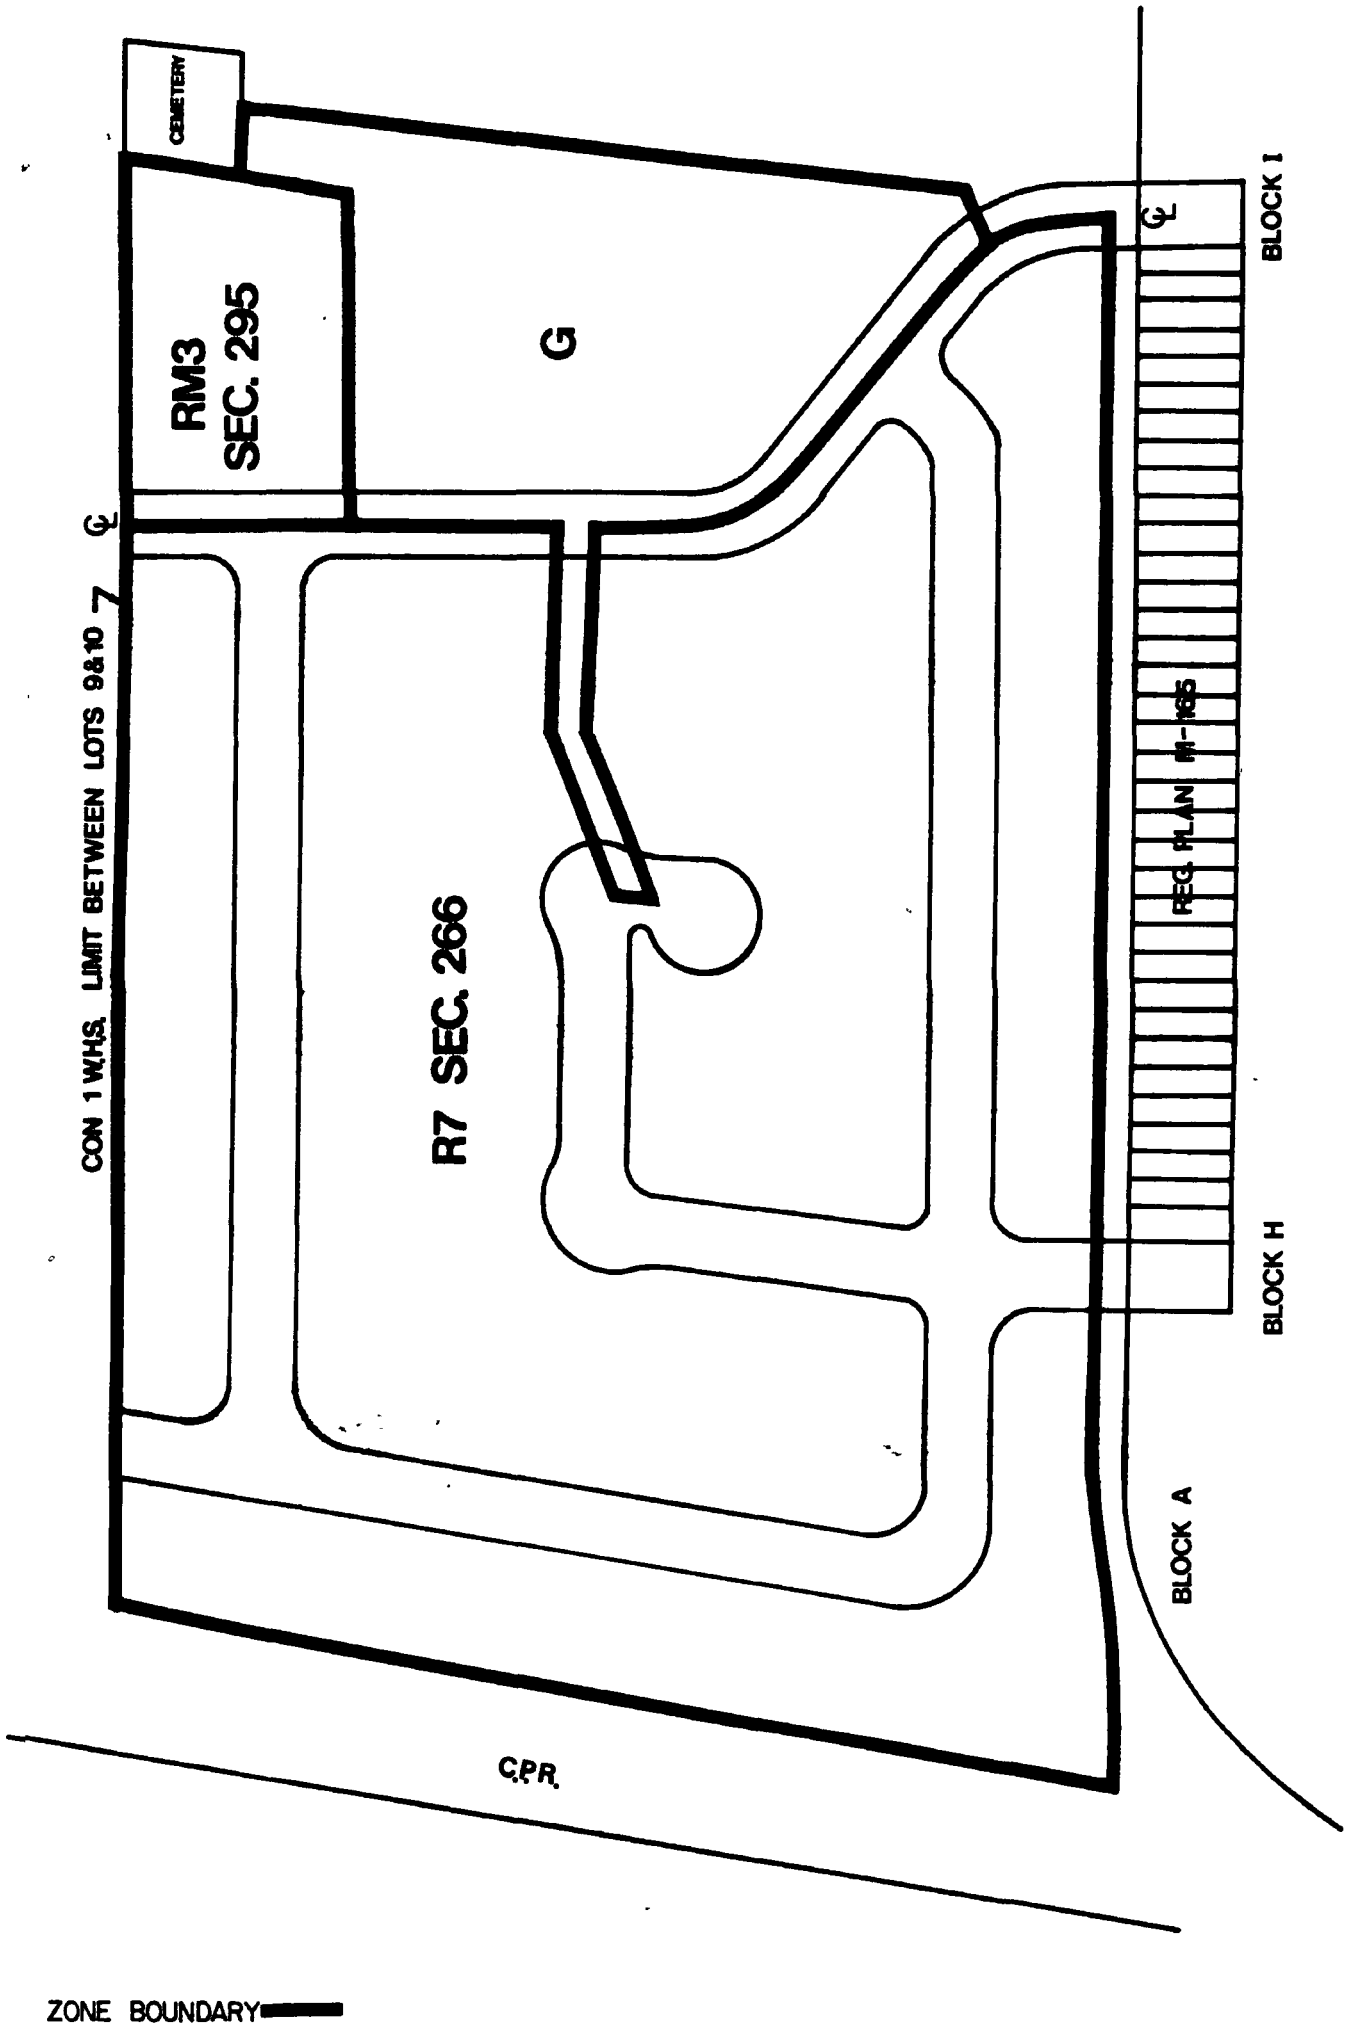

PART LOT 9, CONCESSION I W.H.S.
 BY-LAW NO. 86I SCHEDULE A

By Law No. 156-84 Schedule A



1:2500

CITY OF BRAMPTON
 Planning and Development

Date: 84.05 07 Drawn by: J.K.
 File no. CIW9.4 Map no. 42-33H

IN THE MATTER OF the Planning Act,
1983, section 34;

AND IN THE MATTER OF the City of
Brampton By-law 156-84.

DECLARATION

I, RALPH A. EVERETT, of the City of Brampton, in the Region
of Peel, DO SOLEMNLY DECLARE THAT:

1. I am the Clerk of The Corporation of the City of
Brampton and as such have knowledge of the
matters herein declared.
2. By-law 156-84 was passed by the Council for the
Corporation of the City of Brampton at its meeting
held on June 25th, 1984.
3. Written notice of this by-law as required by
section 34 (17) of the Planning Act, 1983 was
given on July 6th, 1984 in the manner and in the
form and to the persons and agencies prescribed by
the Planning Act, 1983.
4. No notice of appeal under section 34(18) of the
Planning Act, 1983 has filed with me to the date
of this declaration.

DECLARED before me at the City of)
Brampton in the Region of Peel)
this 31st day of July, 1984.)


A commissioner, etc.

