



THE CORPORATION OF THE CITY OF BRAMPTON

BY-LAW

Number 156-2000

To assume, stop up and close, and authorize the sale of part of Viewmount Crescent, Plan CH-8, and to declare surplus and authorize the sale of part of Lot 59 and part of the Right-Of-Way, Plan CH-8

The Council of The Corporation of the City of Brampton **ENACTS AS FOLLOWS:**

1. The part of Viewmount Crescent, established by Plan CH-8, designated as Parts 1 and 2 on Schedule A attached hereto, is hereby (a) accepted and assumed as part of the public highway system of the City of Brampton, and (b) stopped up and closed and authorized for sale to the adjacent property owners at a cost of \$2.30 per square foot, exclusive of survey and advertising costs.
2. The sale, to the adjacent property owner, of part of Lot 59 and part of the Right-Of-Way on Plan CH-8 in the Village of Snelgrove, being a plan of part of the West Half of Lot 17, Concession 1 East of Hurontario Street, designated as Parts 3, 4 and 5 on Schedule A attached hereto, at a purchase price of \$2.30 per square foot, exclusive of survey and advertising costs, is hereby authorized.
3. The Mayor and Clerk are hereby authorized to execute all documents approved by the City Solicitor that in his opinion are necessary to effect the transfer of the said lands.
4. The affidavit of Kathryn Zammit attached as Schedule B forms part of this by-law.

READ a FIRST, SECOND and THIRD TIME and PASSED in Open Council this 9th day of August, 2000.

PETER ROBERTSON MAYOR

Approved as to
content and form.


08/08/2000

KATHRYN ZAMMIT DEPUTY CLERK

SKETCH SHOWING
 PART OF VIEWMOUNT CRESCENT (FORMERLY ANDREW STREET)
 AND THE RIGHT-OF-WAY
 IN THE VILLAGE OF SHELBOURNE (EDMONTON)
 AS SHOWN ON A PLAN OF PART OF THE WEST HALF OF LOT 17,
 CONCESSION 1 EAST OF HURONTARIO STREET IN THE GEOGRAPHIC TOWNSHIP OF CHINGACOST, NOW IN THE
 CITY OF BRAMPTON
 REGIONAL MUNICIPALITY OF PEEL

B.J. STASSEN, O.L.S.

SCALE 1:500

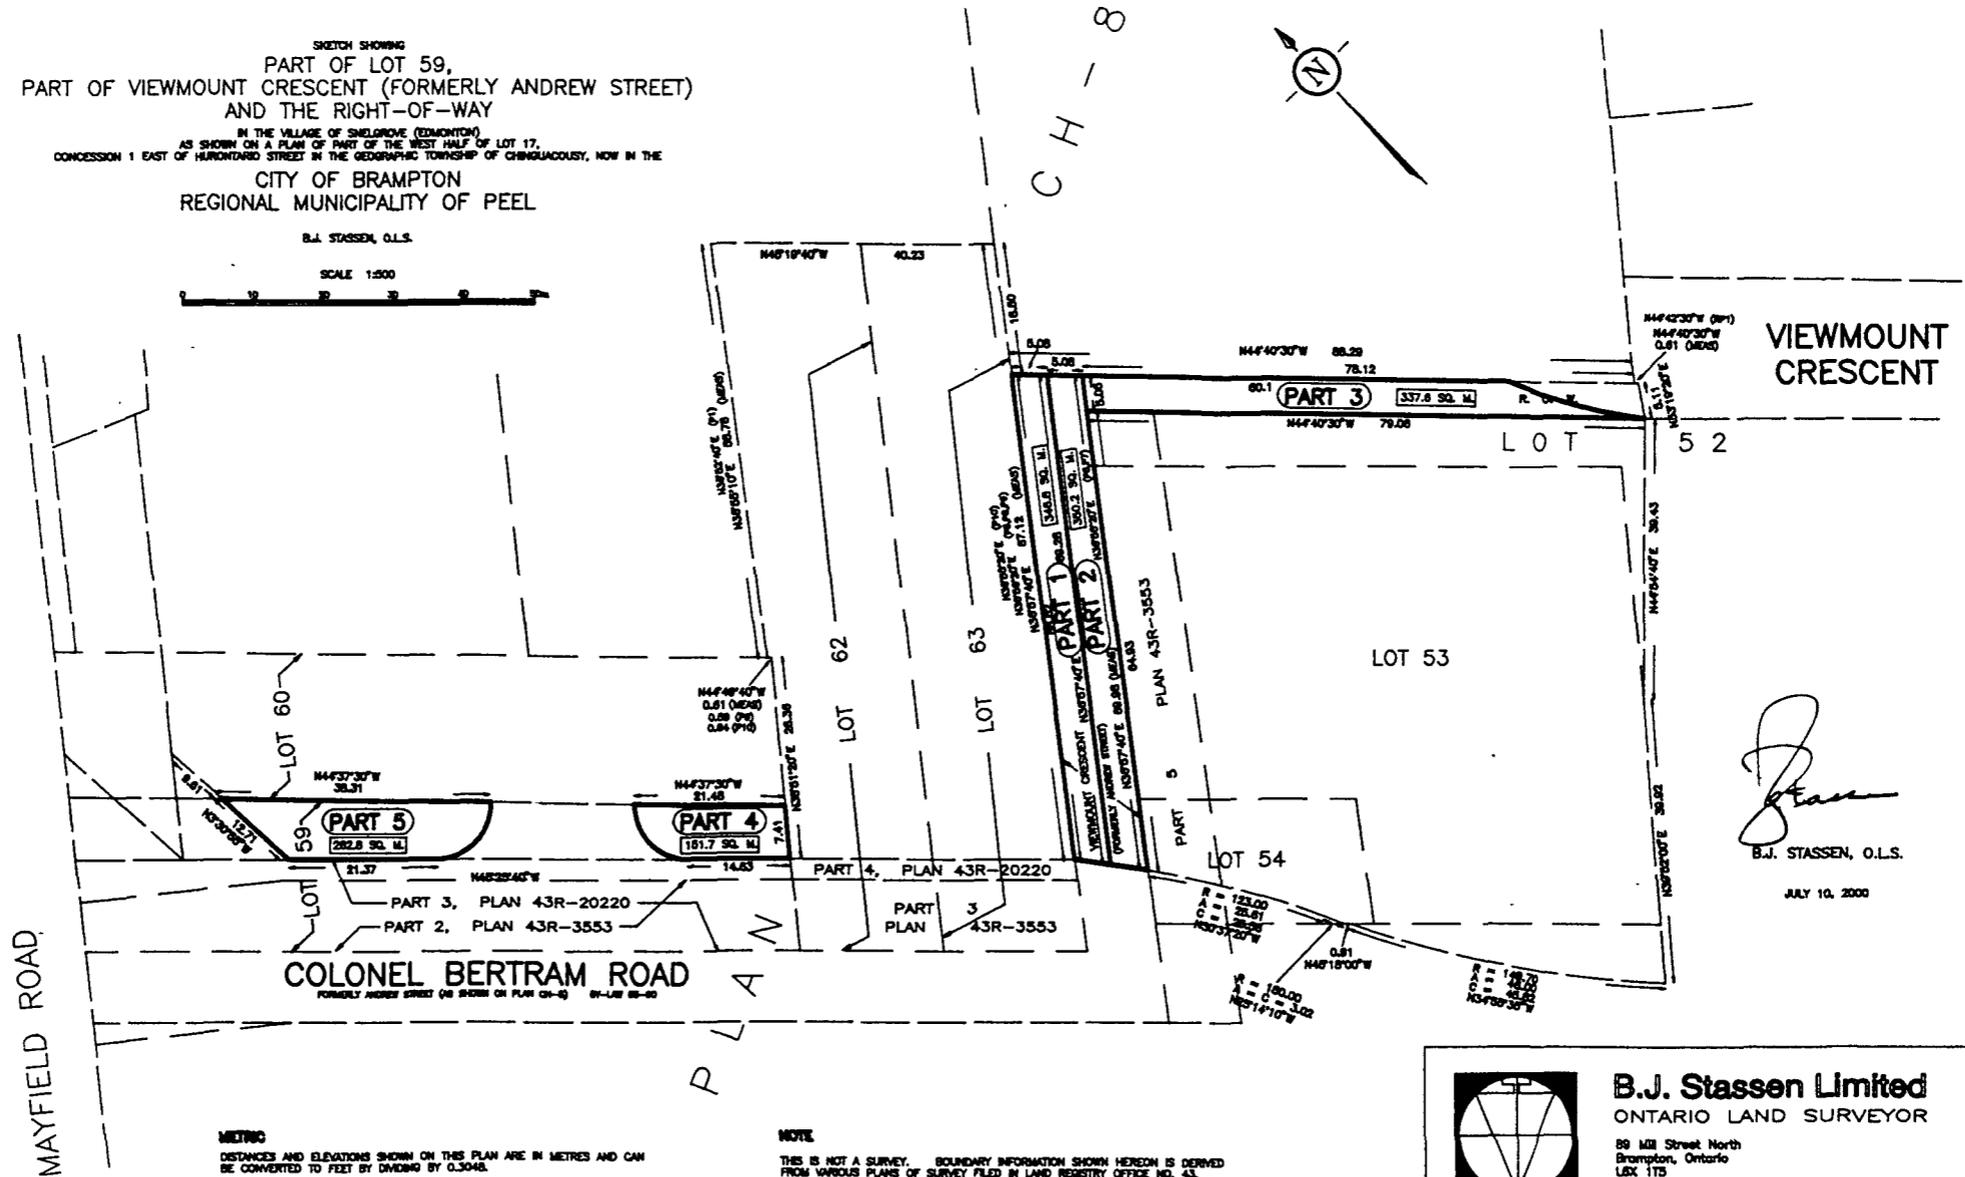


VIEWMOUNT
 CRESCENT

[Signature]
 B.J. STASSEN, O.L.S.

JULY 10, 2000

NOTES
 DISTANCES AND ELEVATIONS SHOWN ON THIS PLAN ARE IN METRES AND CAN
 BE CONVERTED TO FEET BY DIVIDING BY 0.3048.

NOTE
 THIS IS NOT A SURVEY. BOUNDARY INFORMATION SHOWN HEREON IS DERIVED
 FROM VARIOUS PLANS OF SURVEY FILED IN LAND REGISTRY OFFICE NO. 43.

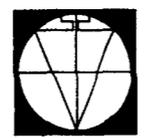

B.J. Stassen Limited
 ONTARIO LAND SURVEYOR

89 Mill Street North
 Brampton, Ontario
 L6X 1T5
 telephone (905) 459-7814

20052SK

SCHEDULE B TO BY-LAW 156-2000

Affidavit of Kathryn Zammit

I, **KATHRYN ZAMMIT**, of the Town of Erin, in the County of Wellington,
MAKE OATH AND SAY:


1. I am employed as Deputy City Clerk for The Corporation of the City of Brampton and as such, I have knowledge of the facts herein contained.
2. Notice of intention to pass this by-law was published in the Brampton Guardian on the dates listed below:

July 14, 21, 28 and August 4, 2000.
3. In accordance with Section 44 of the Regional Municipalities Act (R.S.O. 1990, c.R.8, as amended), a notice from The Corporation of the City of Brampton was served upon The Regional Municipality of Peel advising the Region of the City's intention to pass this by-law. The Regional Municipality of Peel has indicated that it has no objection to the passage of this by-law.
4. The matter of the proposed enactment of this by-law came before City Council at its meeting of the 9th day of August, 2000. No persons applied to be heard in respect of this matter.

SWORN BEFORE ME at the City of
Brampton, in the Regional Municipality
of Peel, this 10th day of Aug, 2000.



A Commissioner, etc.

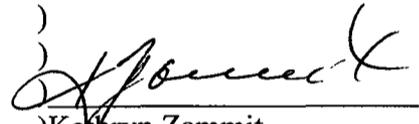)


) Kathryn Zammit
) Deputy City Clerk
)

Eileen Margaret Collie a Commissioner etc..
Regional Municipality of Peel for
The Corporation of The City of Brampton.
Expires March 23, 2002.