



THE CORPORATION OF THE CITY OF BRAMPTON

BY-LAW

Number 237-92


To amend By-law 56-83, (part of Lot 16, Concession 10, N.D., in the geographic Township of Toronto Gore)


The Council of the Corporation of the City of Brampton ENACTS as follows:

1. By-law 56-83, as amended, is hereby further amended:
 - (1) by changing, on Sheet 4 of Schedule 'A' thereto, the zoning designation of the lands shown outlined on Schedule 'A' to this by-law from AGRICULTURAL - SECTION 520 (A-SEC. 520) and AGRICULTURAL (A) to RESIDENTIAL ESTATE TWO (RE2) and FLOOD PLAIN (F), such lands being part of Lot 16, Concession 10, Northern Division, in the geographic Township of Toronto Gore.


READ a FIRST, SECOND and THIRD TIME and PASSED in OPEN COUNCIL
this 26th day of October 1992.


PETER ROBERTSON - MAYOR

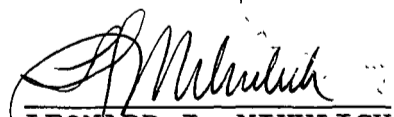
LEONARD J. MIKULICH
CITY CLERK

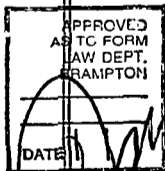


47/91

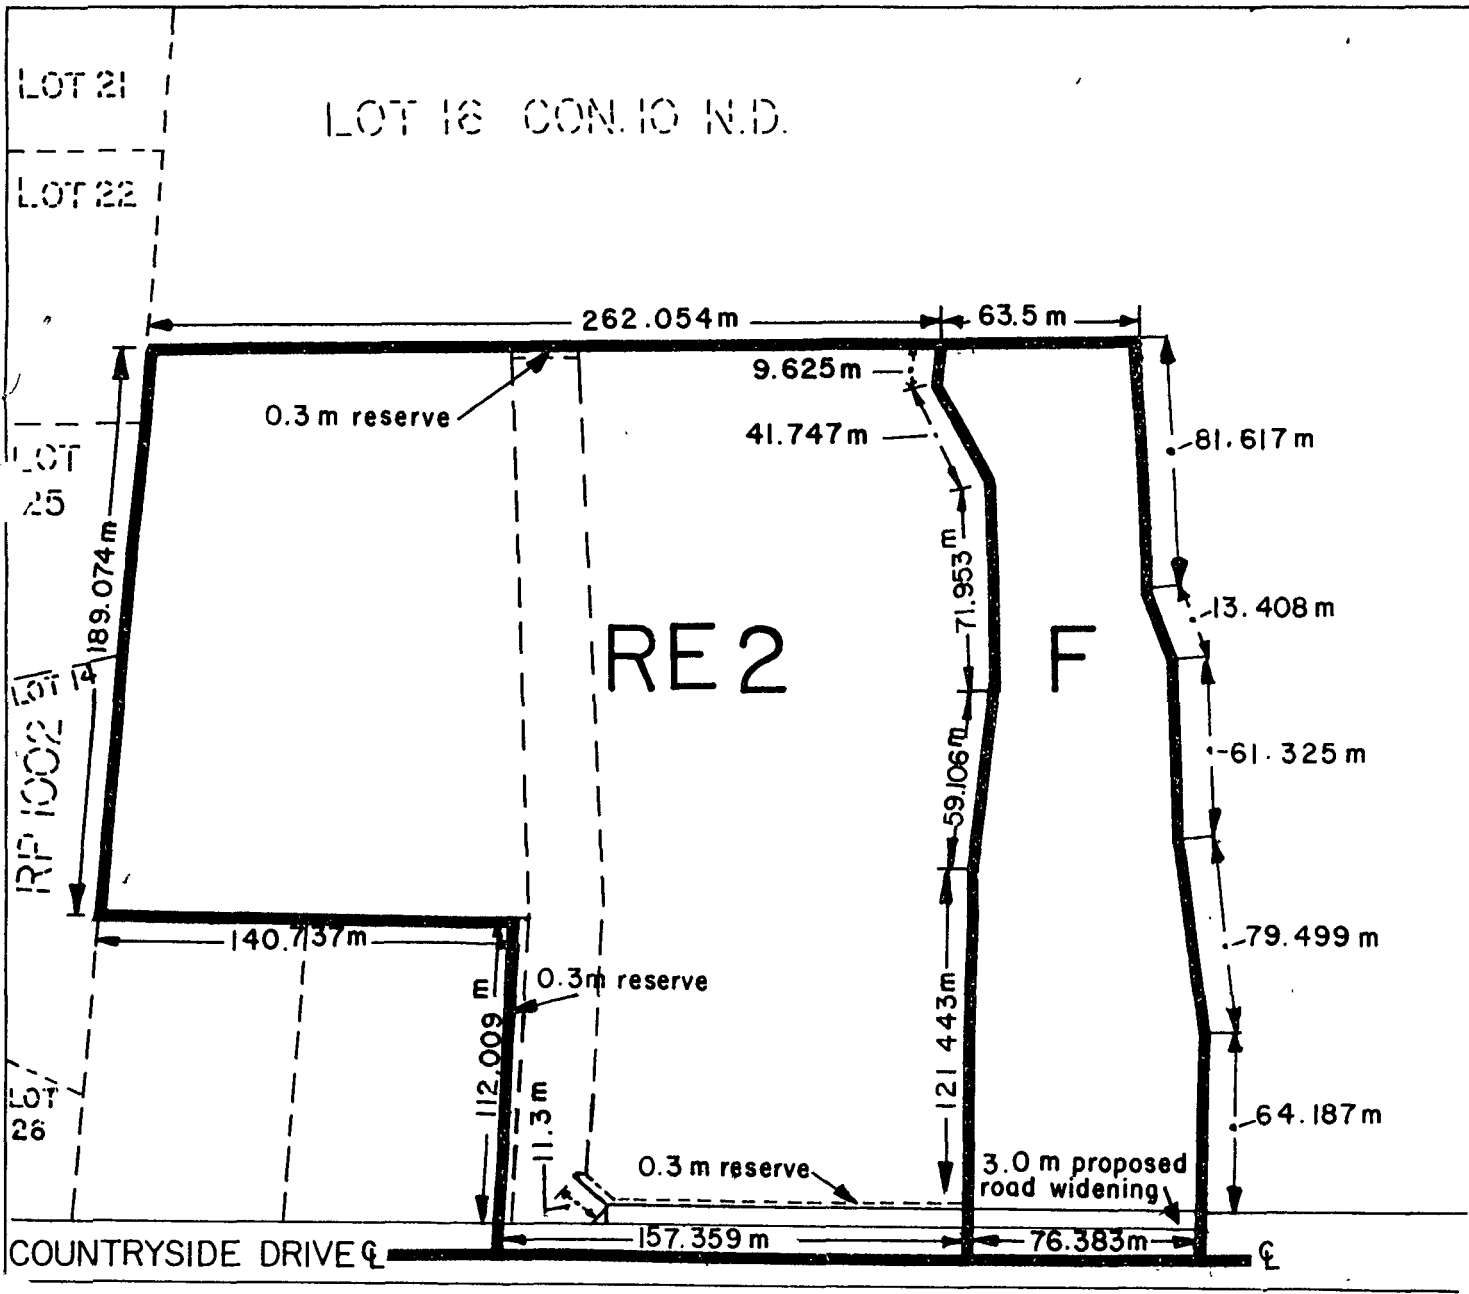

LOT 15 CON. 10 N.D.

— Zone Boundary
 m Metres

1:2500

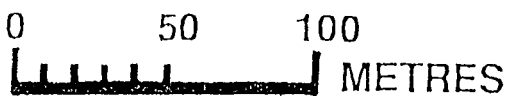

PART LOT 16, CON. 10 N.D. (TOR. GORE)
 BY-LAW 56-83 SCHEDULE A
 By-law 237-92 Schedule A



CITY OF BRAMPTON
 Planning and Development
 Date: 1991 10 24 Drawn by: K.M.H.
 File no. C10E16.2 Map no. 16-4F

IN THE MATTER OF the Planning Act,
R.S.O. 1990, as amended, section 34;

AND IN THE MATTER OF the City of
Brampton By-law 237-92 being a by-law
to amend comprehensive zoning
By-law 56-83, as amended, pursuant
to an application by DICARLO/BALDESARRA
(File C10E16.2)

DECLARATION

I, KATHRYN ZAMMIT, of the Village of Erin, in the
County of Wellington, DO SOLEMNLY DECLARE THAT:

1. I am the Deputy Clerk of The Corporation of the City of Brampton and as such have knowledge of the matters herein declared.
2. By-law 237-92 was passed by the Council of the Corporation of the City of Brampton at its meeting held on the 26th day of October, 1992.
3. Written notice of By-law 237-92 as required by section 34(18) of the Planning Act, R.S.O. 1990 c.P.13 as amended, was given on the 5th day of November, 1992, in the manner and in the form and to the persons and agencies prescribed by the Planning Act, R.S.O. 1990 as amended.
4. No notices of appeal were filed under section 34(19) of the Planning Act, on or before the final date for filing objections.

DECLARED before me at the
City of Brampton in the
Region of Peel this 27th
day of November, 1992


A Commissioner, etc.

)
)
)
)
)
)
)
)
)
)
)
