

**BRAMALEA ROAD CORRIDOR IMPROVEMENTS, MUNICIPAL CLASS
ENVIRONMENTAL ASSESSMENT STUDY**

Appendix F Preliminary Design Drawings

Appendix F Preliminary Design Drawings




SUPPLEMENTAL LEGEND:

- MULTIUSE PATH
- CONCRETE MEDIAN/BUS PAD
- ACCELERIDE BUS BAY
- PROPOSED ROW
- PROPOSED NOISE WALL

METRIC
DIMENSIONS ARE IN METRES
AND/OR MILLIMETRES
UNLESS OTHERWISE SHOWN

PLATE No


PROPOSED ALTERNATIVE

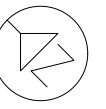

SHEET
01

88-05
PR-D-707

MINISTRY OF TRANSPORTATION, ONTARIO

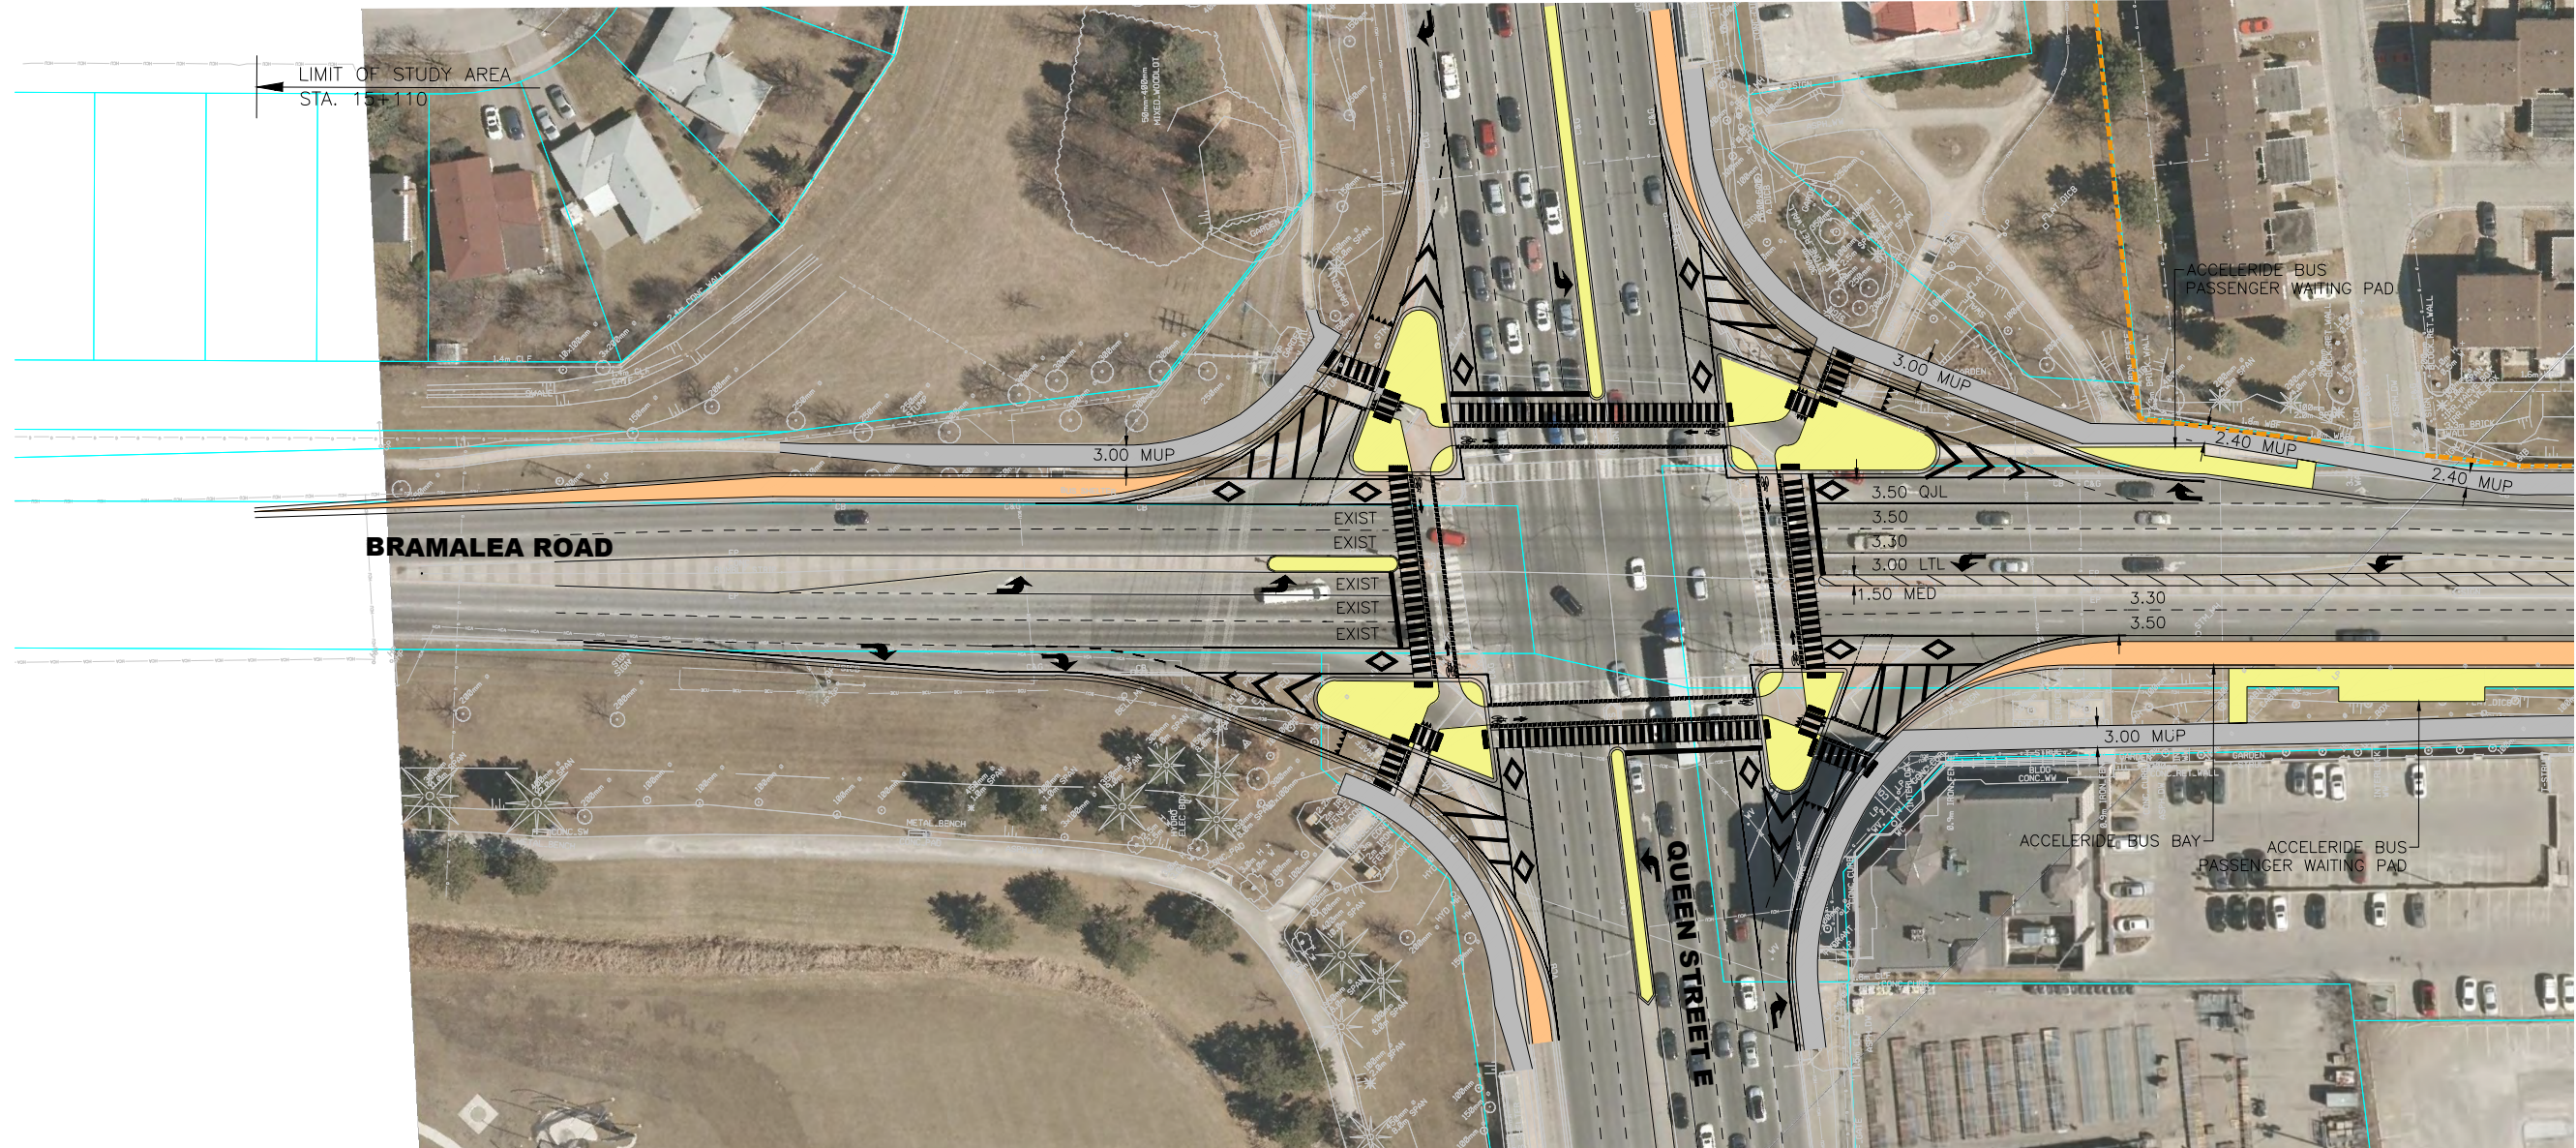

DRAWING NAME: 165010590_Bramalea_NC.dwg
CREATED: May 9, 2023
MODIFIED: Wednesday, May 10, 2023 1:34:29 PM

N.T.S.

METRIC
DIMENSIONS ARE IN METRES
AND/OR MILLIMETRES
UNLESS OTHERWISE SHOWN

PLATE No


PROPOSED ALTERNATIVE




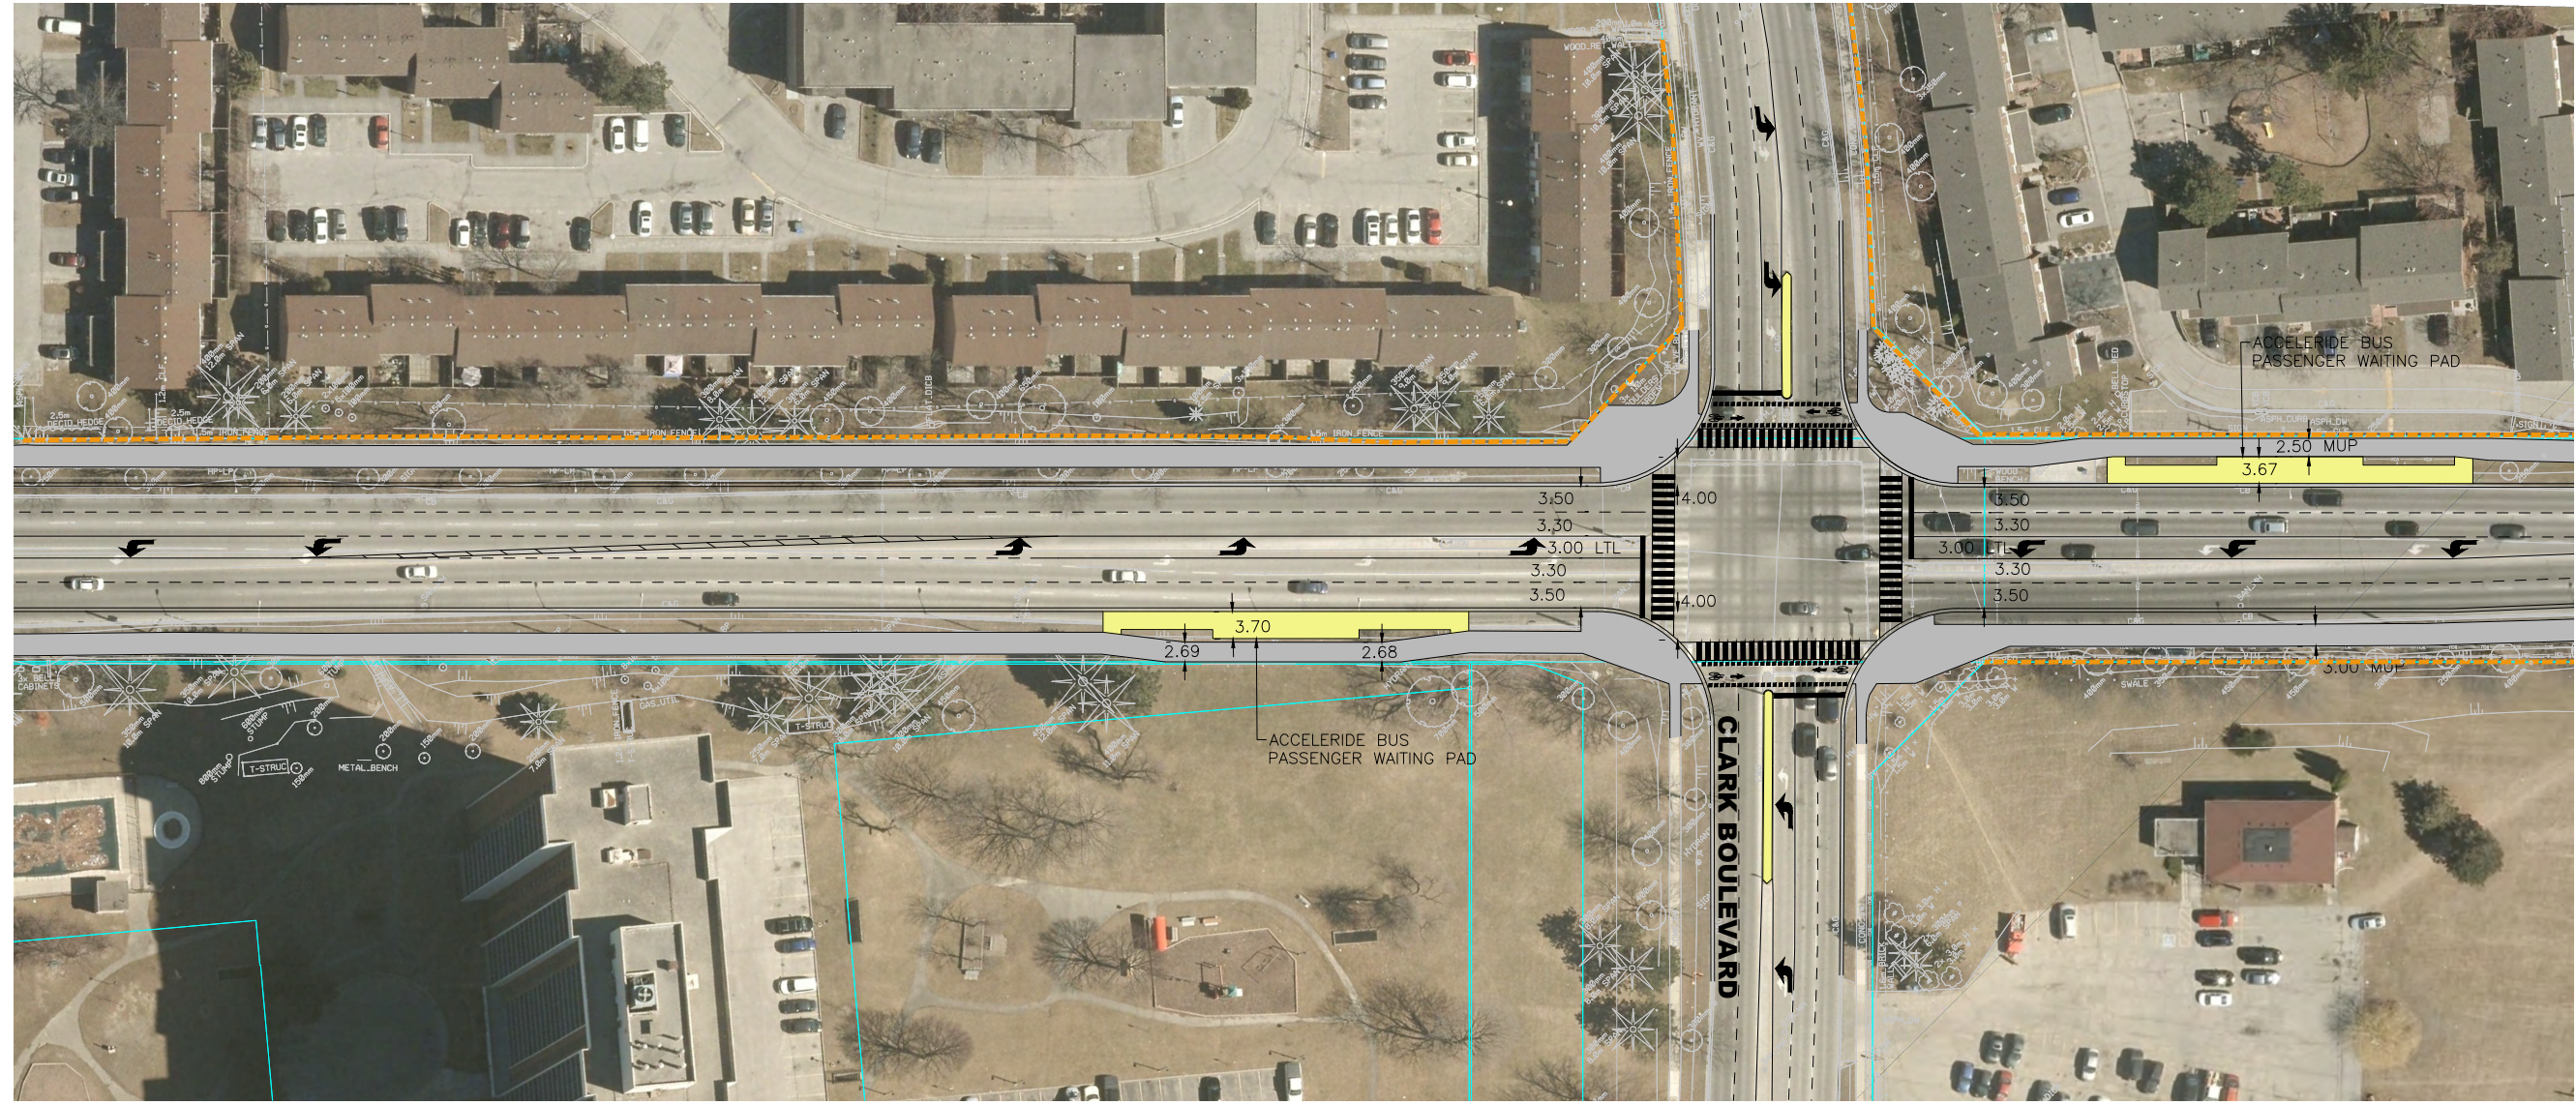
SHEET
02



METRIC
DIMENSIONS ARE IN METRES
AND/OR MILLIMETRES
UNLESS OTHERWISE SHOWN

PLATE No	
PROPOSED ALTERNATIVE	
	


SHEET 03



METRIC
DIMENSIONS ARE IN METRES
AND/OR MILLIMETRES
UNLESS OTHERWISE SHOWN

PLATE No

PROPOSED ALTERNATIVE



SHEET
04




METRIC
DIMENSIONS ARE IN METRES
AND/OR MILLIMETRES
UNLESS OTHERWISE SHOWN

PLATE No

PROPOSED ALTERNATIVE



SHEET
05

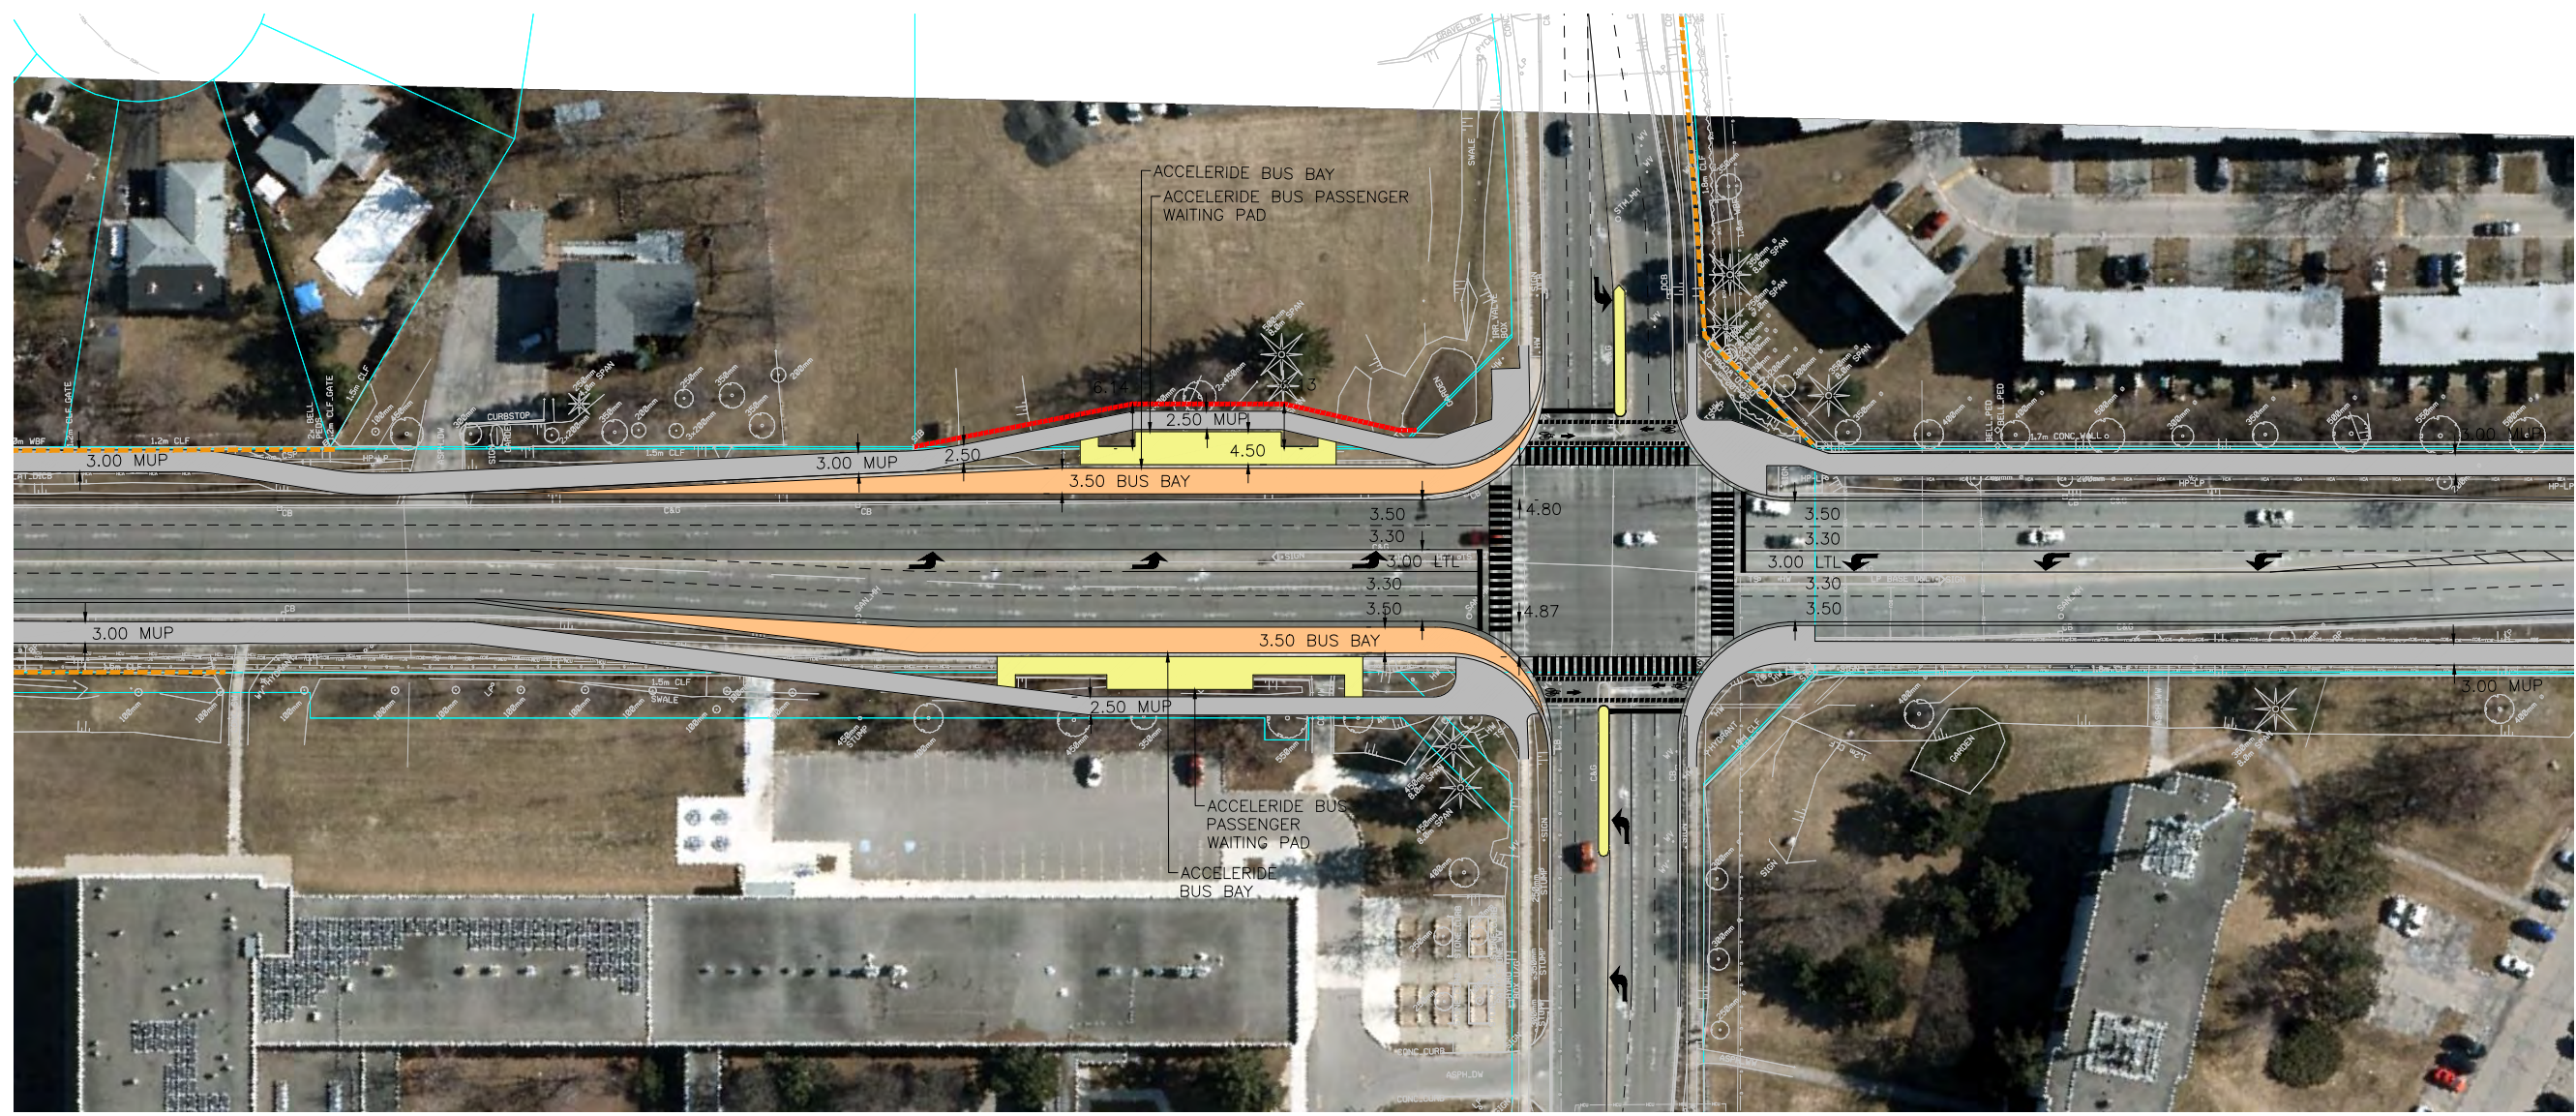


METRIC
DIMENSIONS ARE IN METRES
AND/OR MILLIMETRES
UNLESS OTHERWISE SHOWN

PLATE No

PROPOSED ALTERNATIVE




SHEET
06

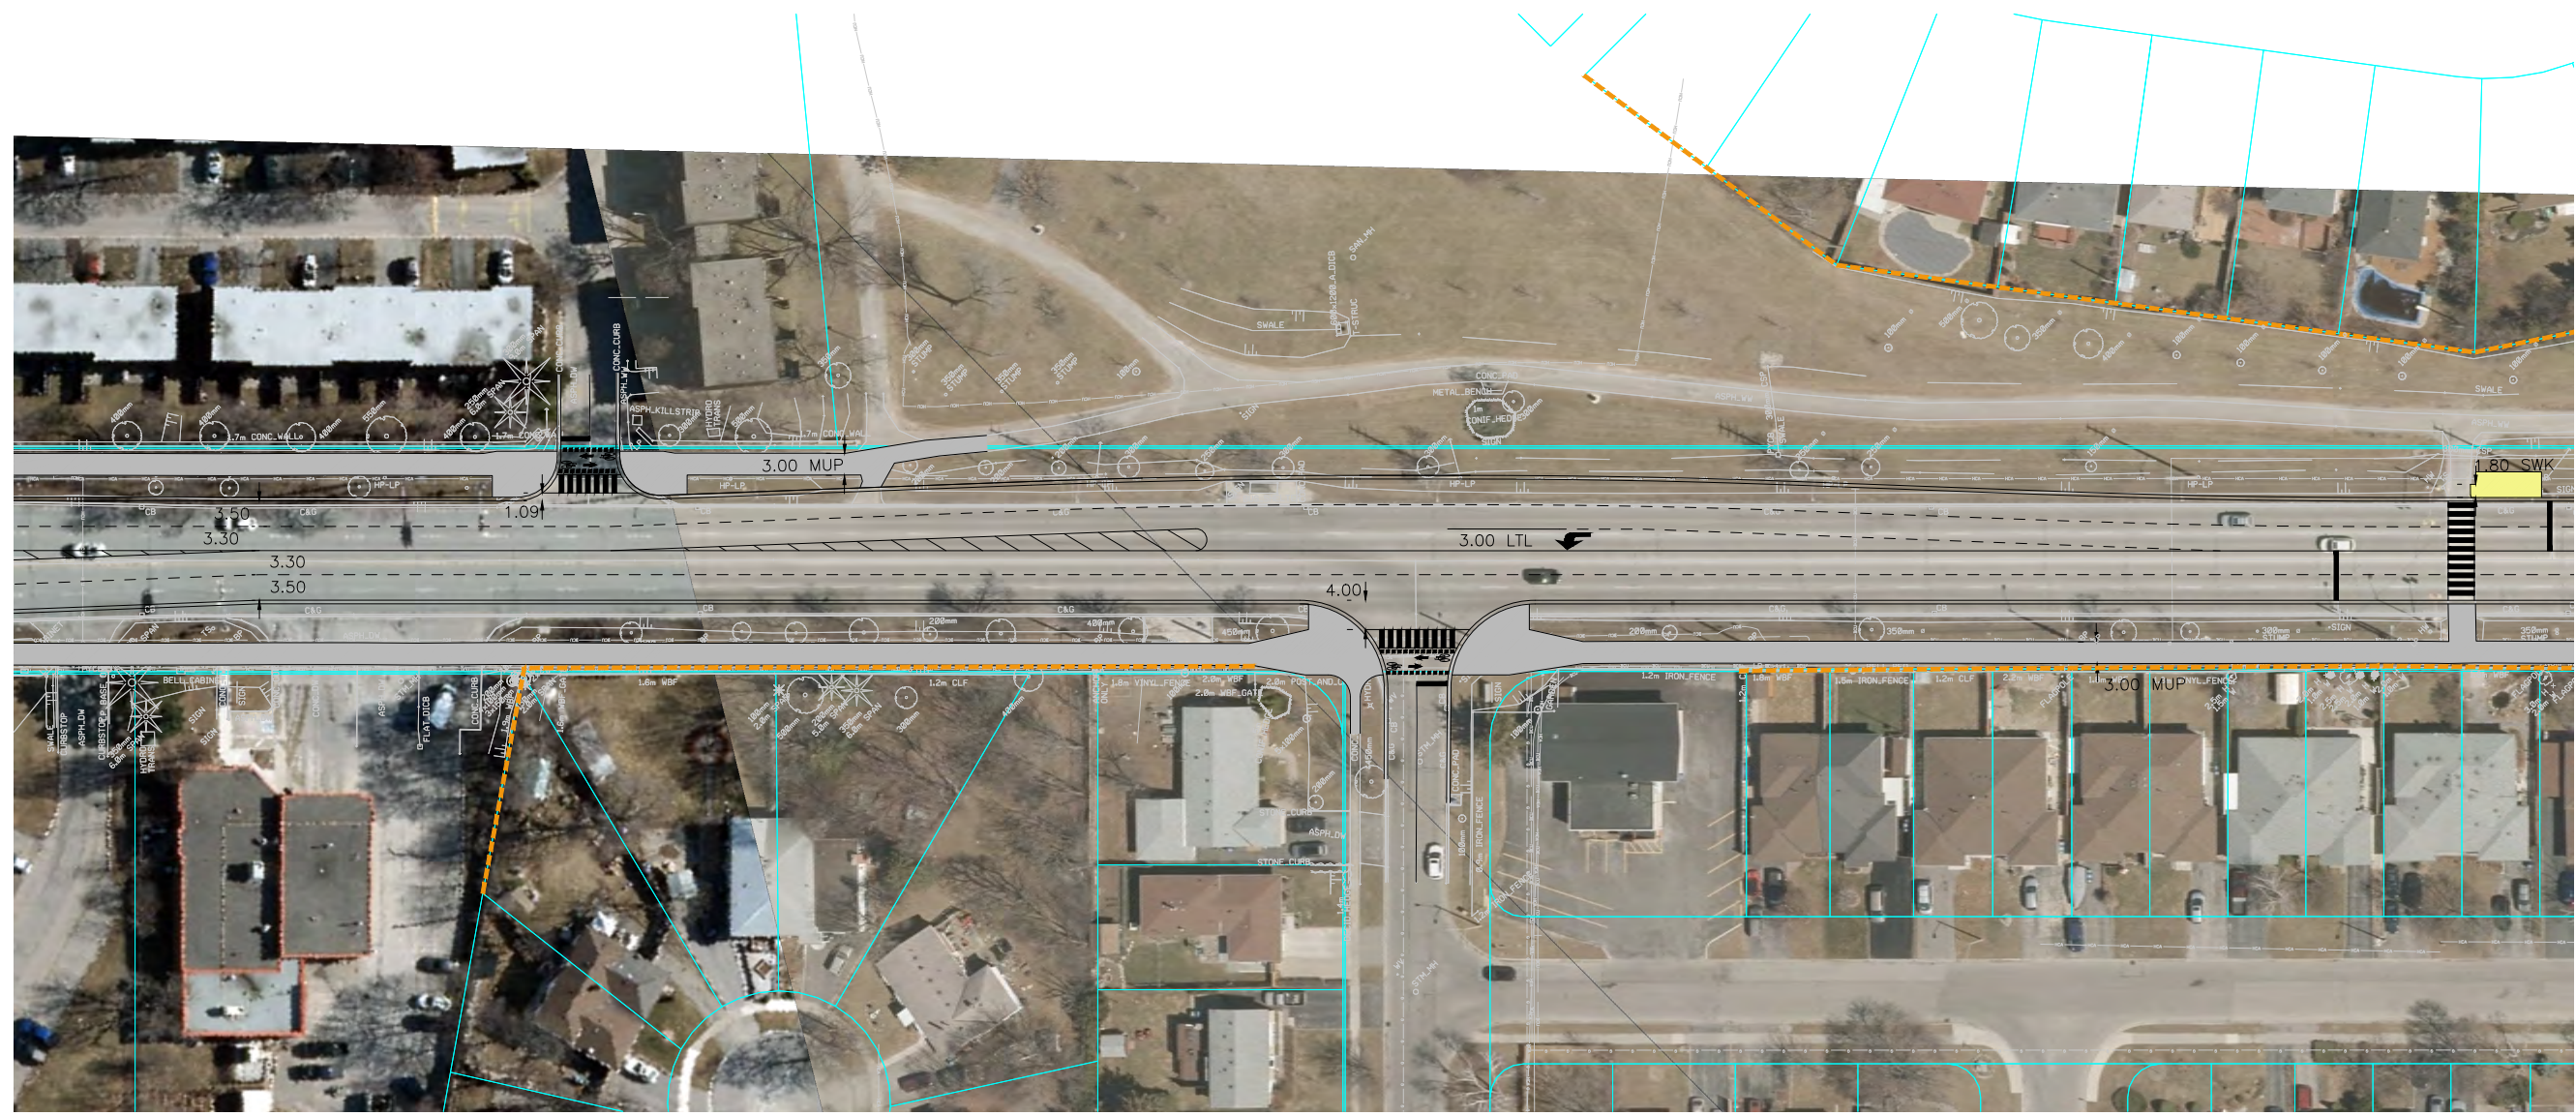


METRIC
DIMENSIONS ARE IN METRES
AND/OR MILLIMETRES
UNLESS OTHERWISE SHOWN

PLATE No


PROPOSED ALTERNATIVE

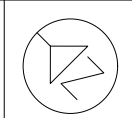


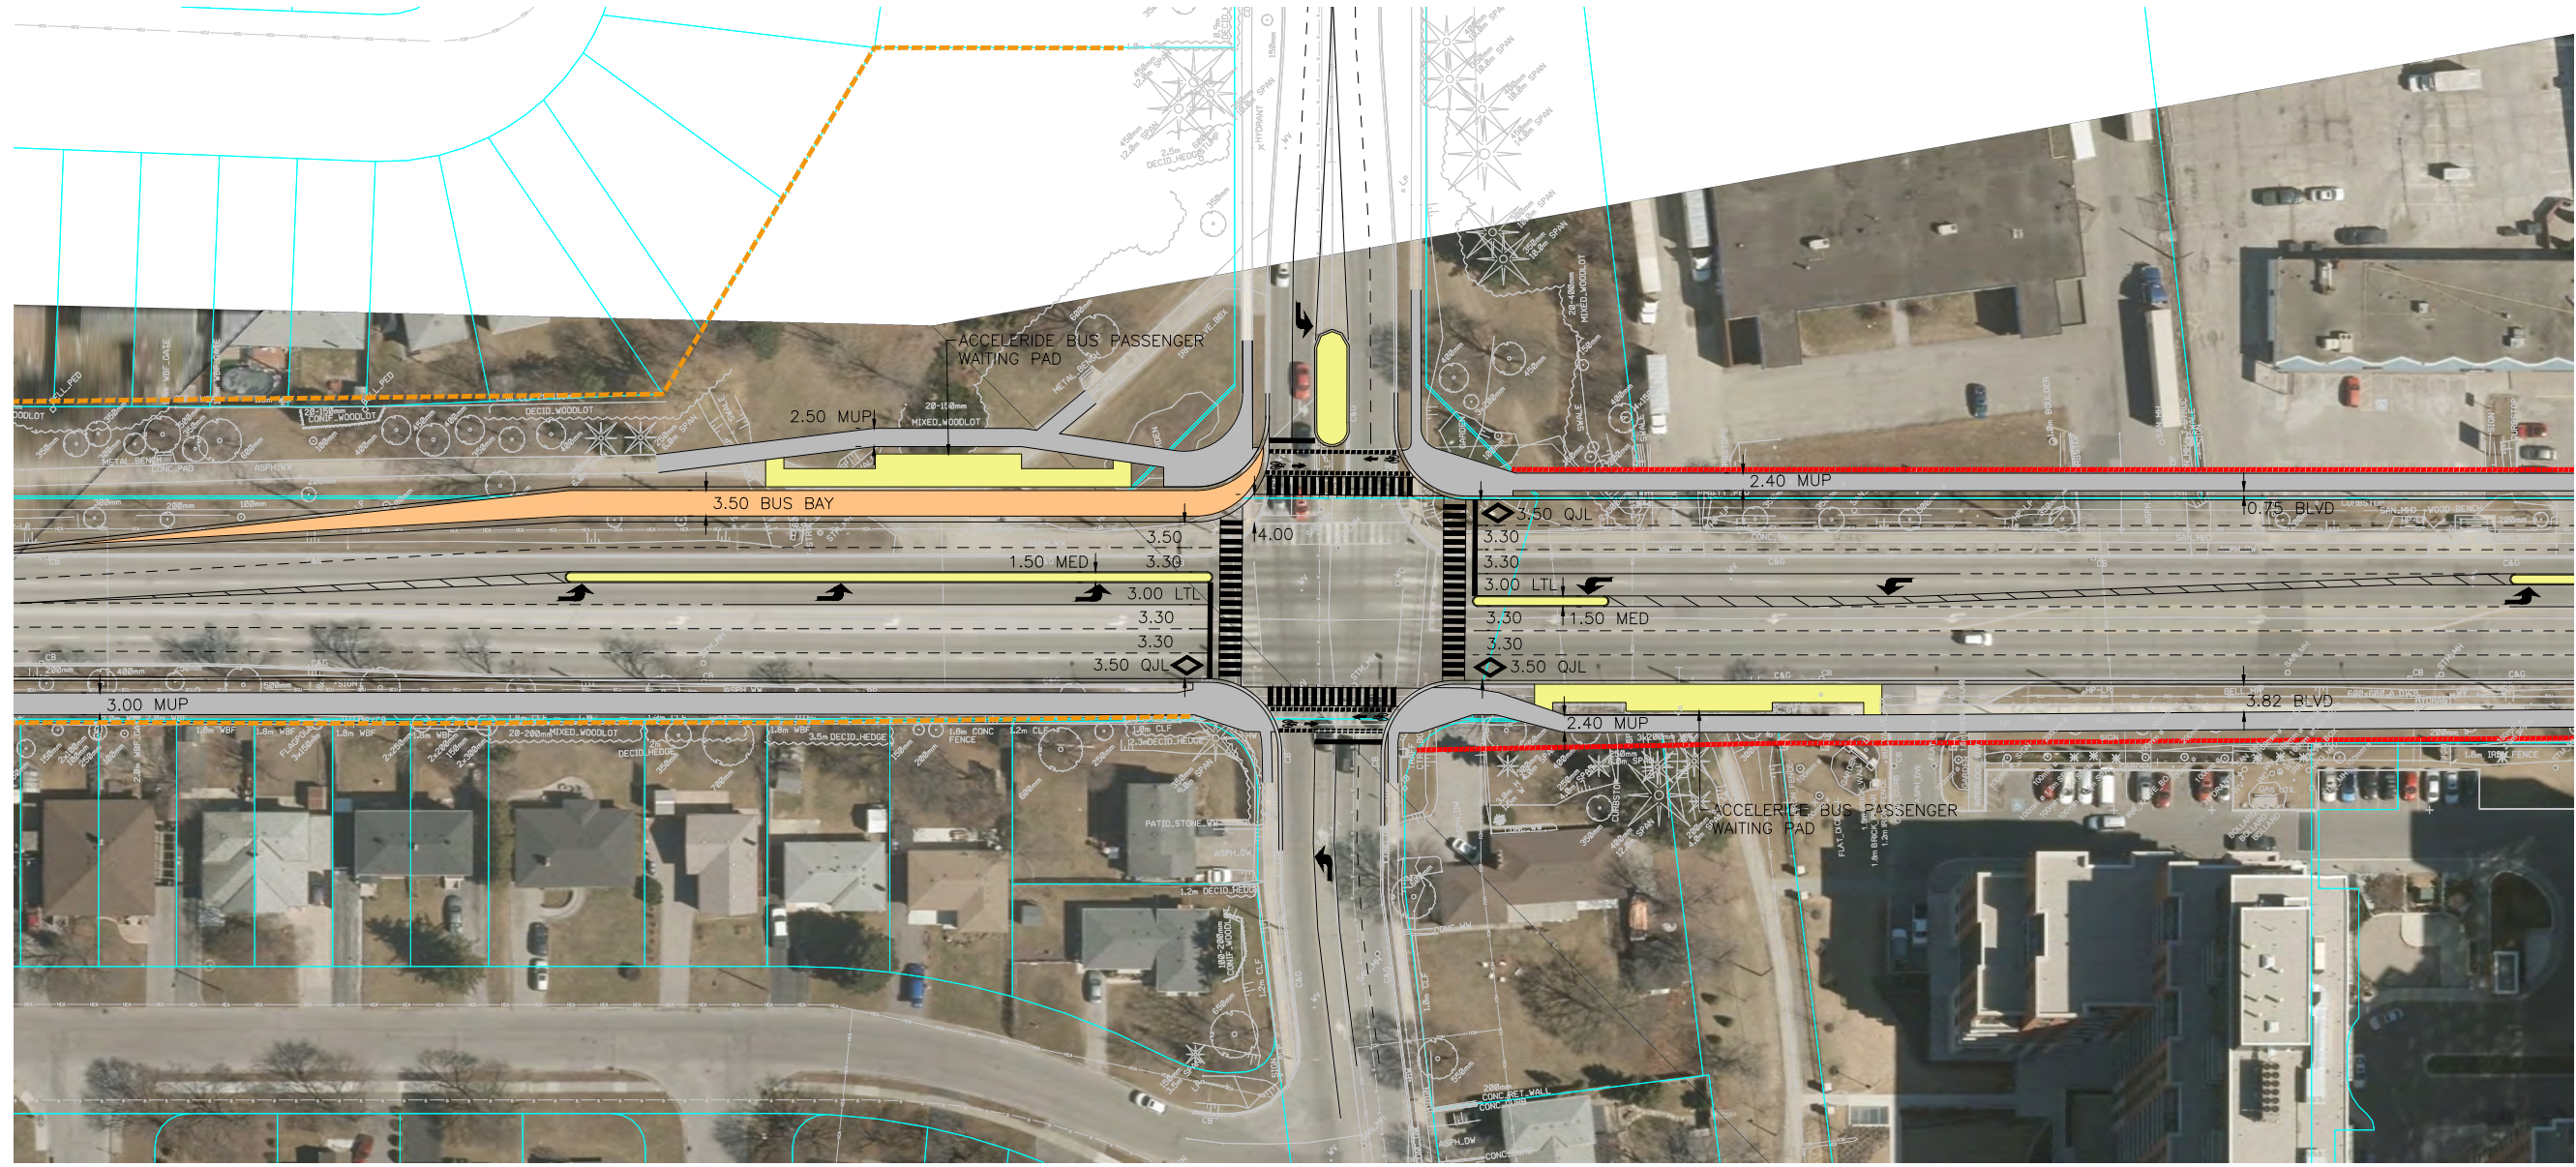
SHEET
07

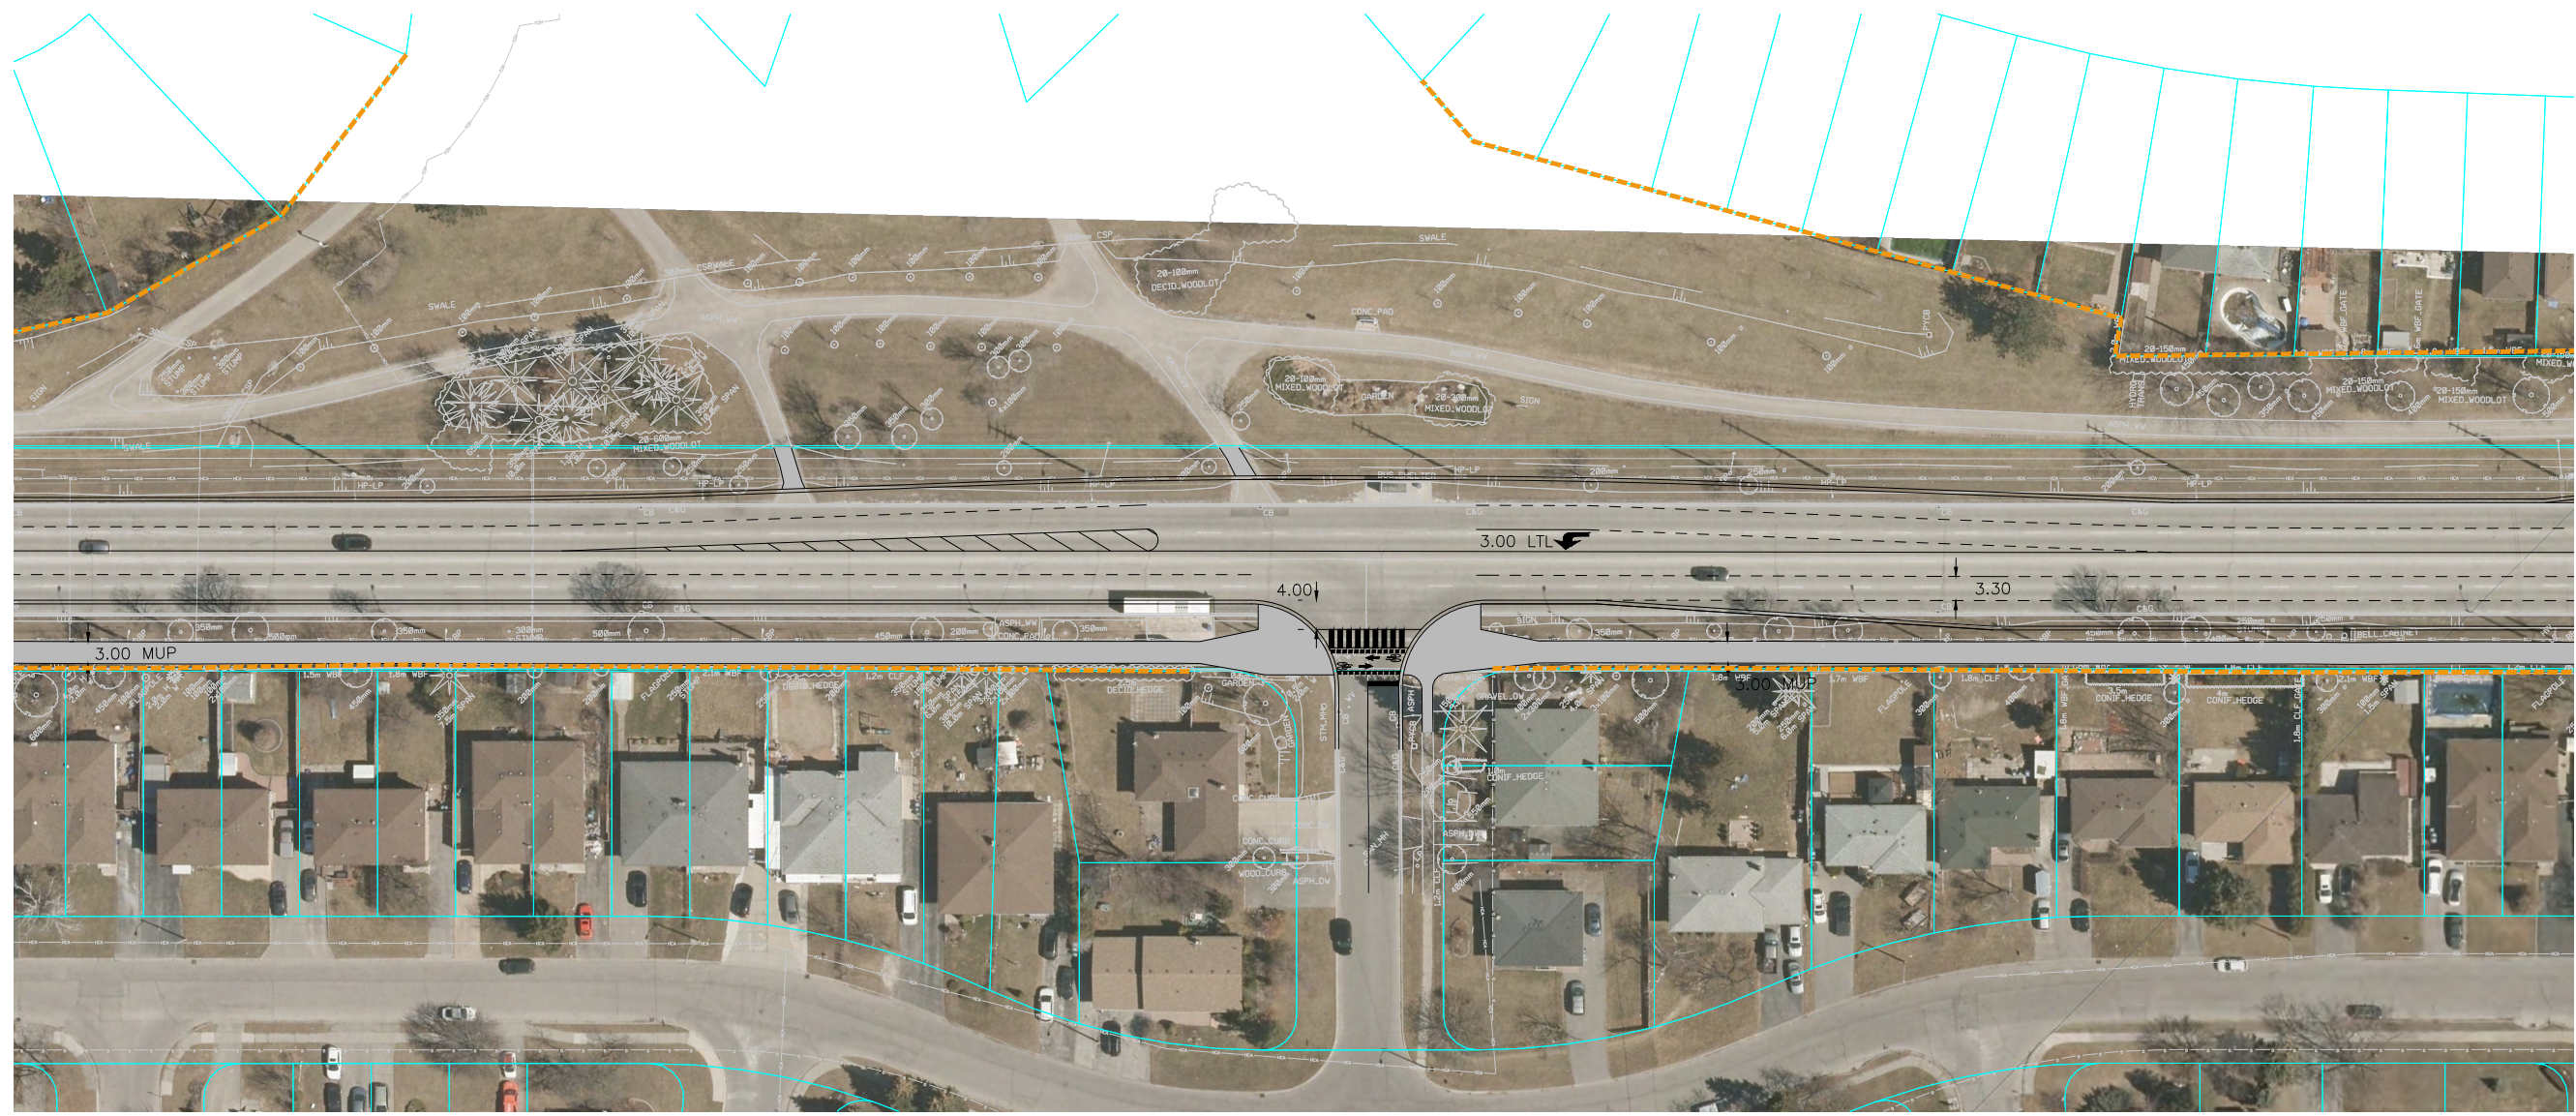

METRIC
DIMENSIONS ARE IN METRES
AND/OR MILLIMETRES
UNLESS OTHERWISE SHOWN

PLATE No
PROPOSED ALTERNATIVE


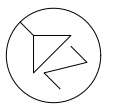

SHEET 08




METRIC
DIMENSIONS ARE IN METRES
AND/OR MILLIMETRES
UNLESS OTHERWISE SHOWN

PLATE No

PROPOSED ALTERNATIVE



SHEET
09

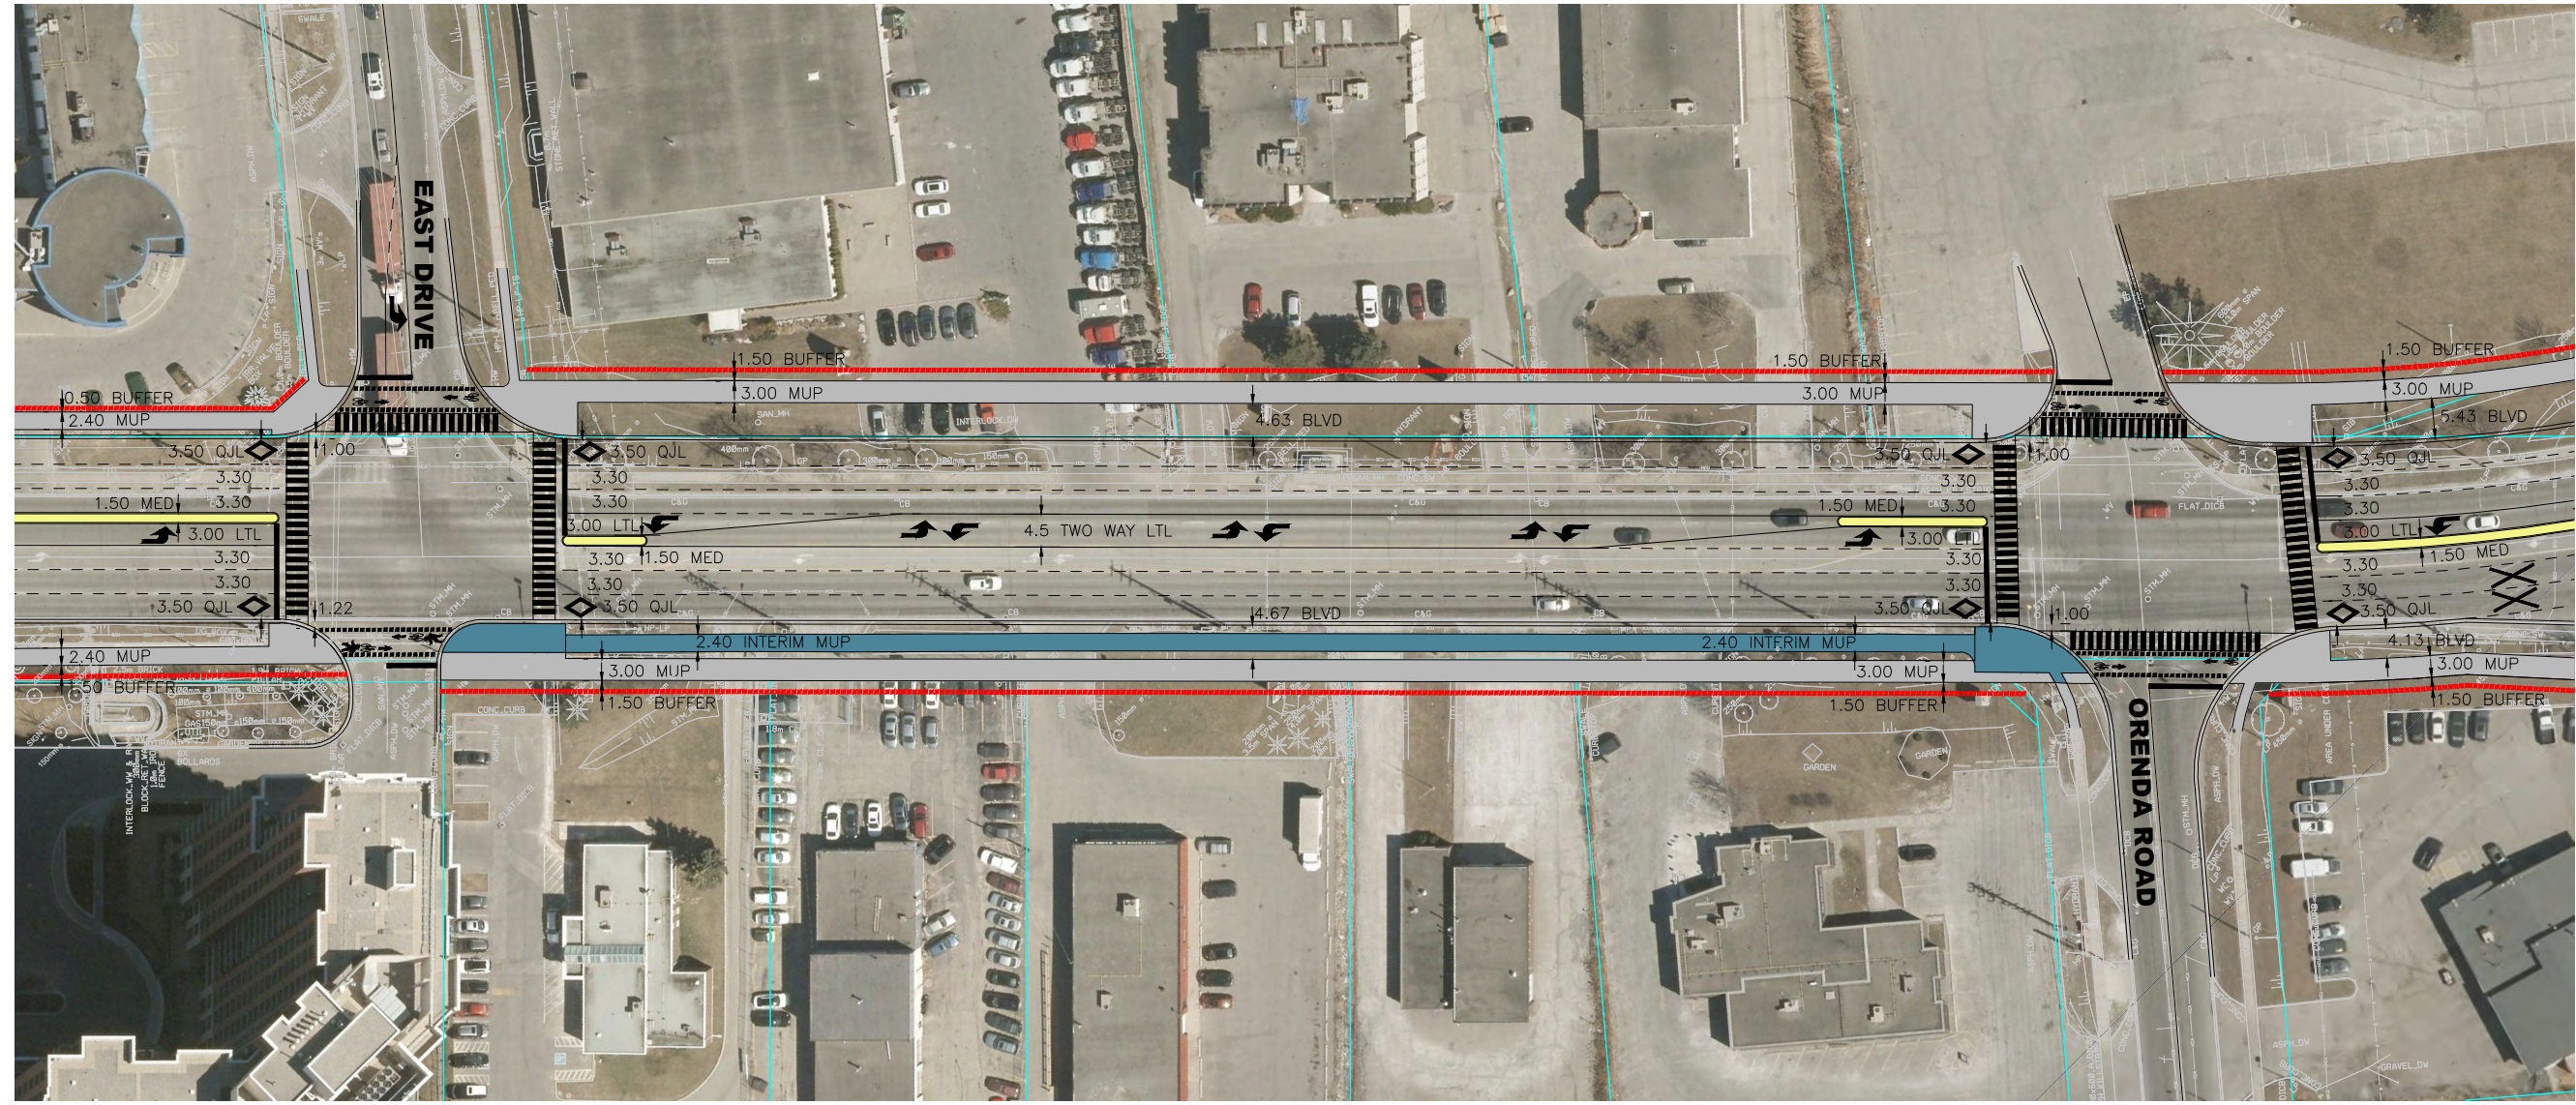

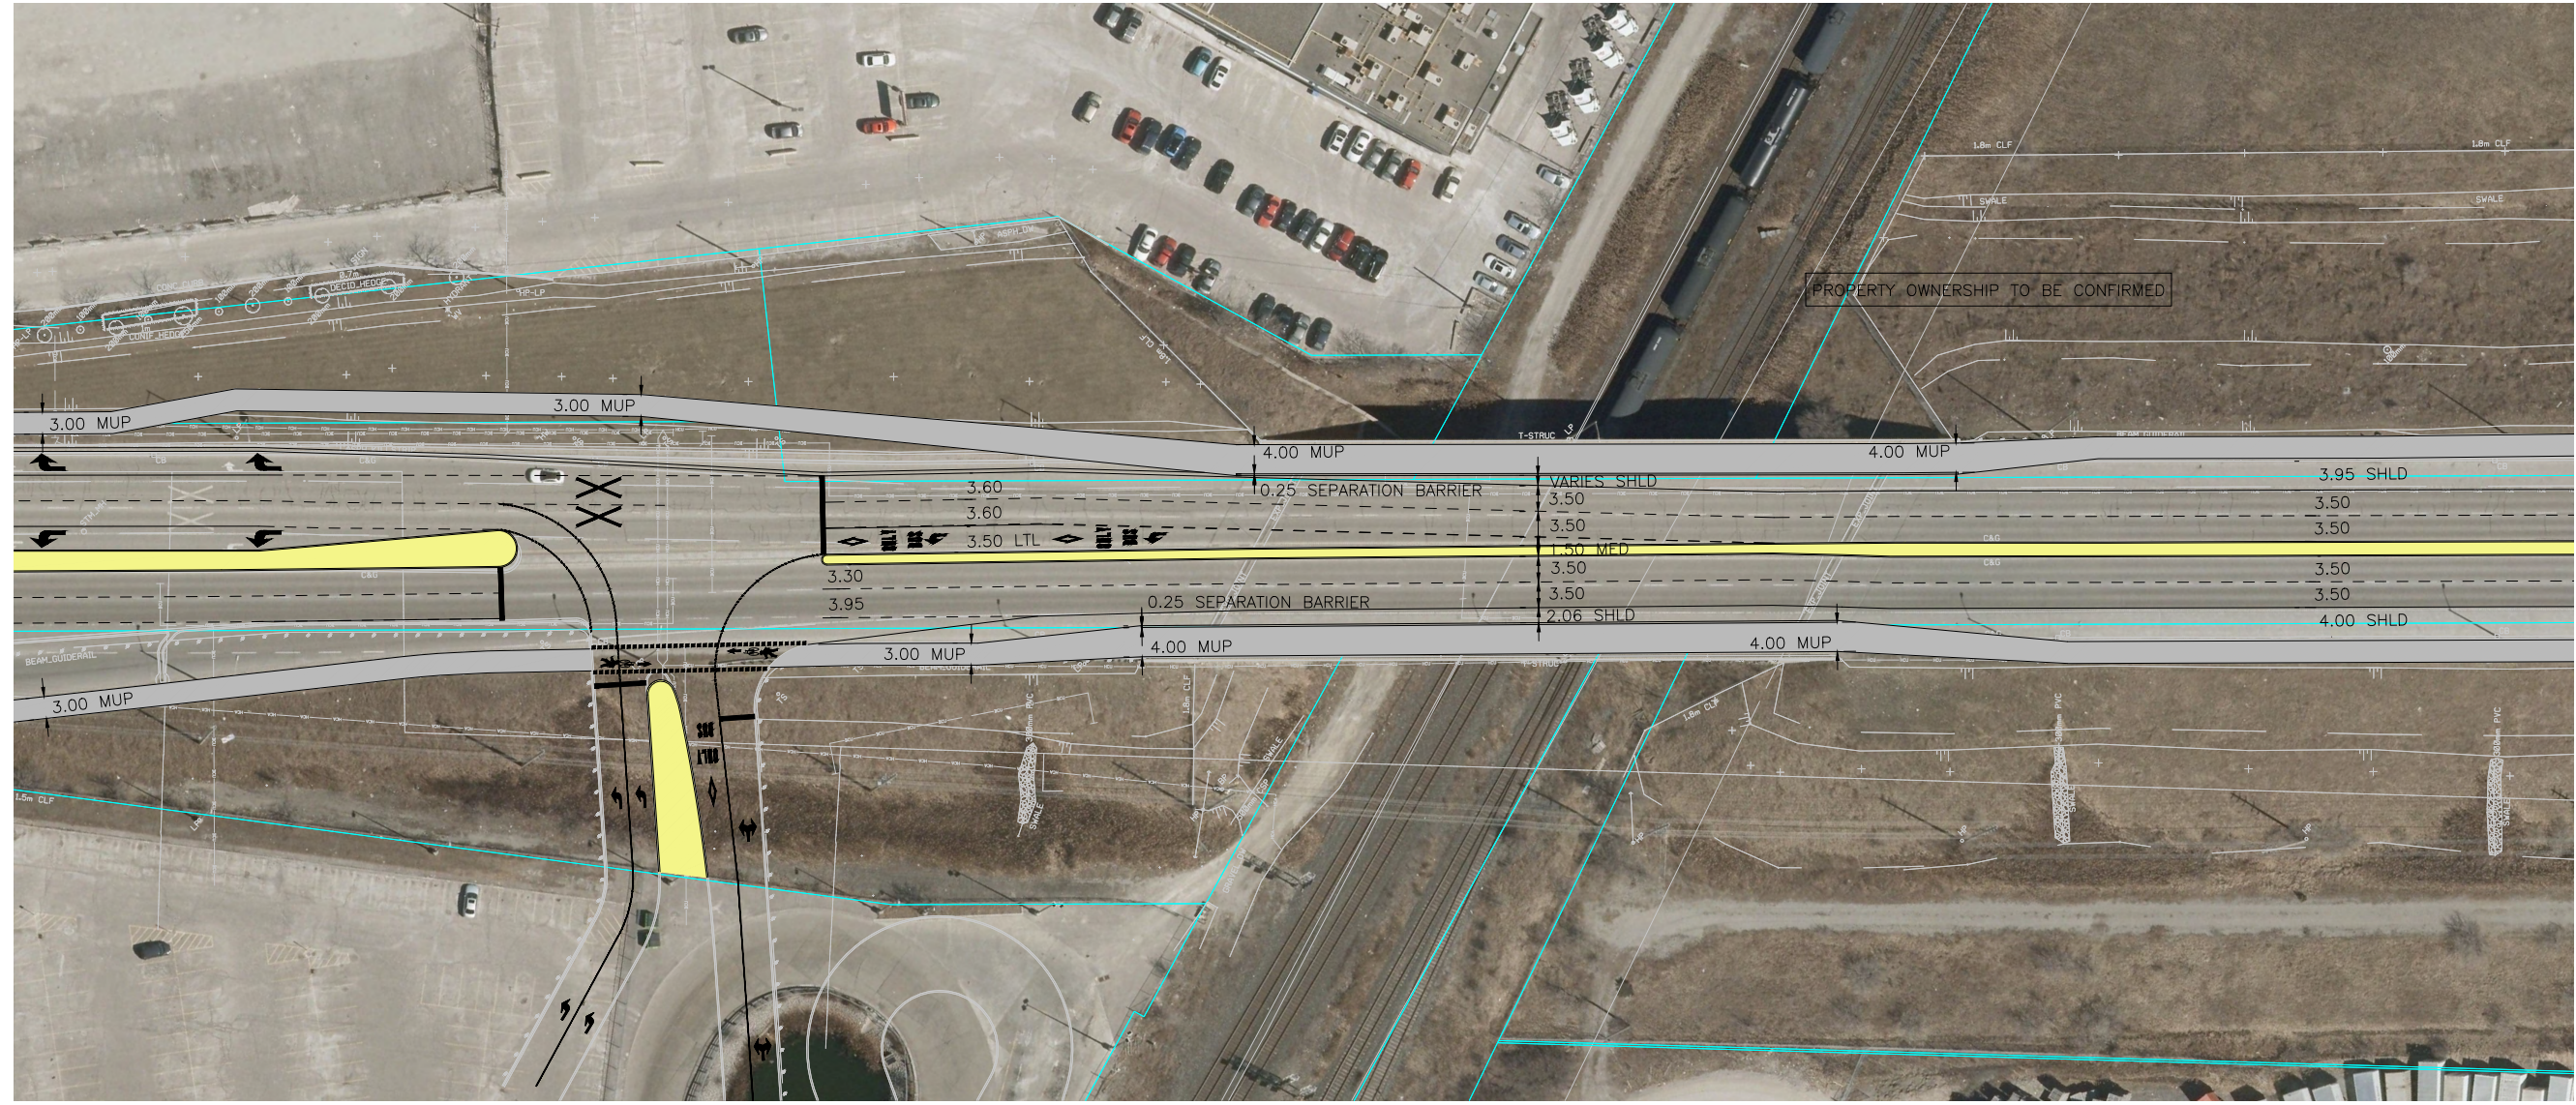
METRIC
 DIMENSIONS ARE IN METRES
 AND/OR MILLIMETRES
 UNLESS OTHERWISE SHOWN

PLATE No





PROPOSED ALTERNATIVE


SHEET
 11



METRIC
 DIMENSIONS ARE IN METRES
 AND/OR MILLIMETRES
 UNLESS OTHERWISE SHOWN

PLATE No	
PROPOSED ALTERNATIVE	
	


SHEET 12

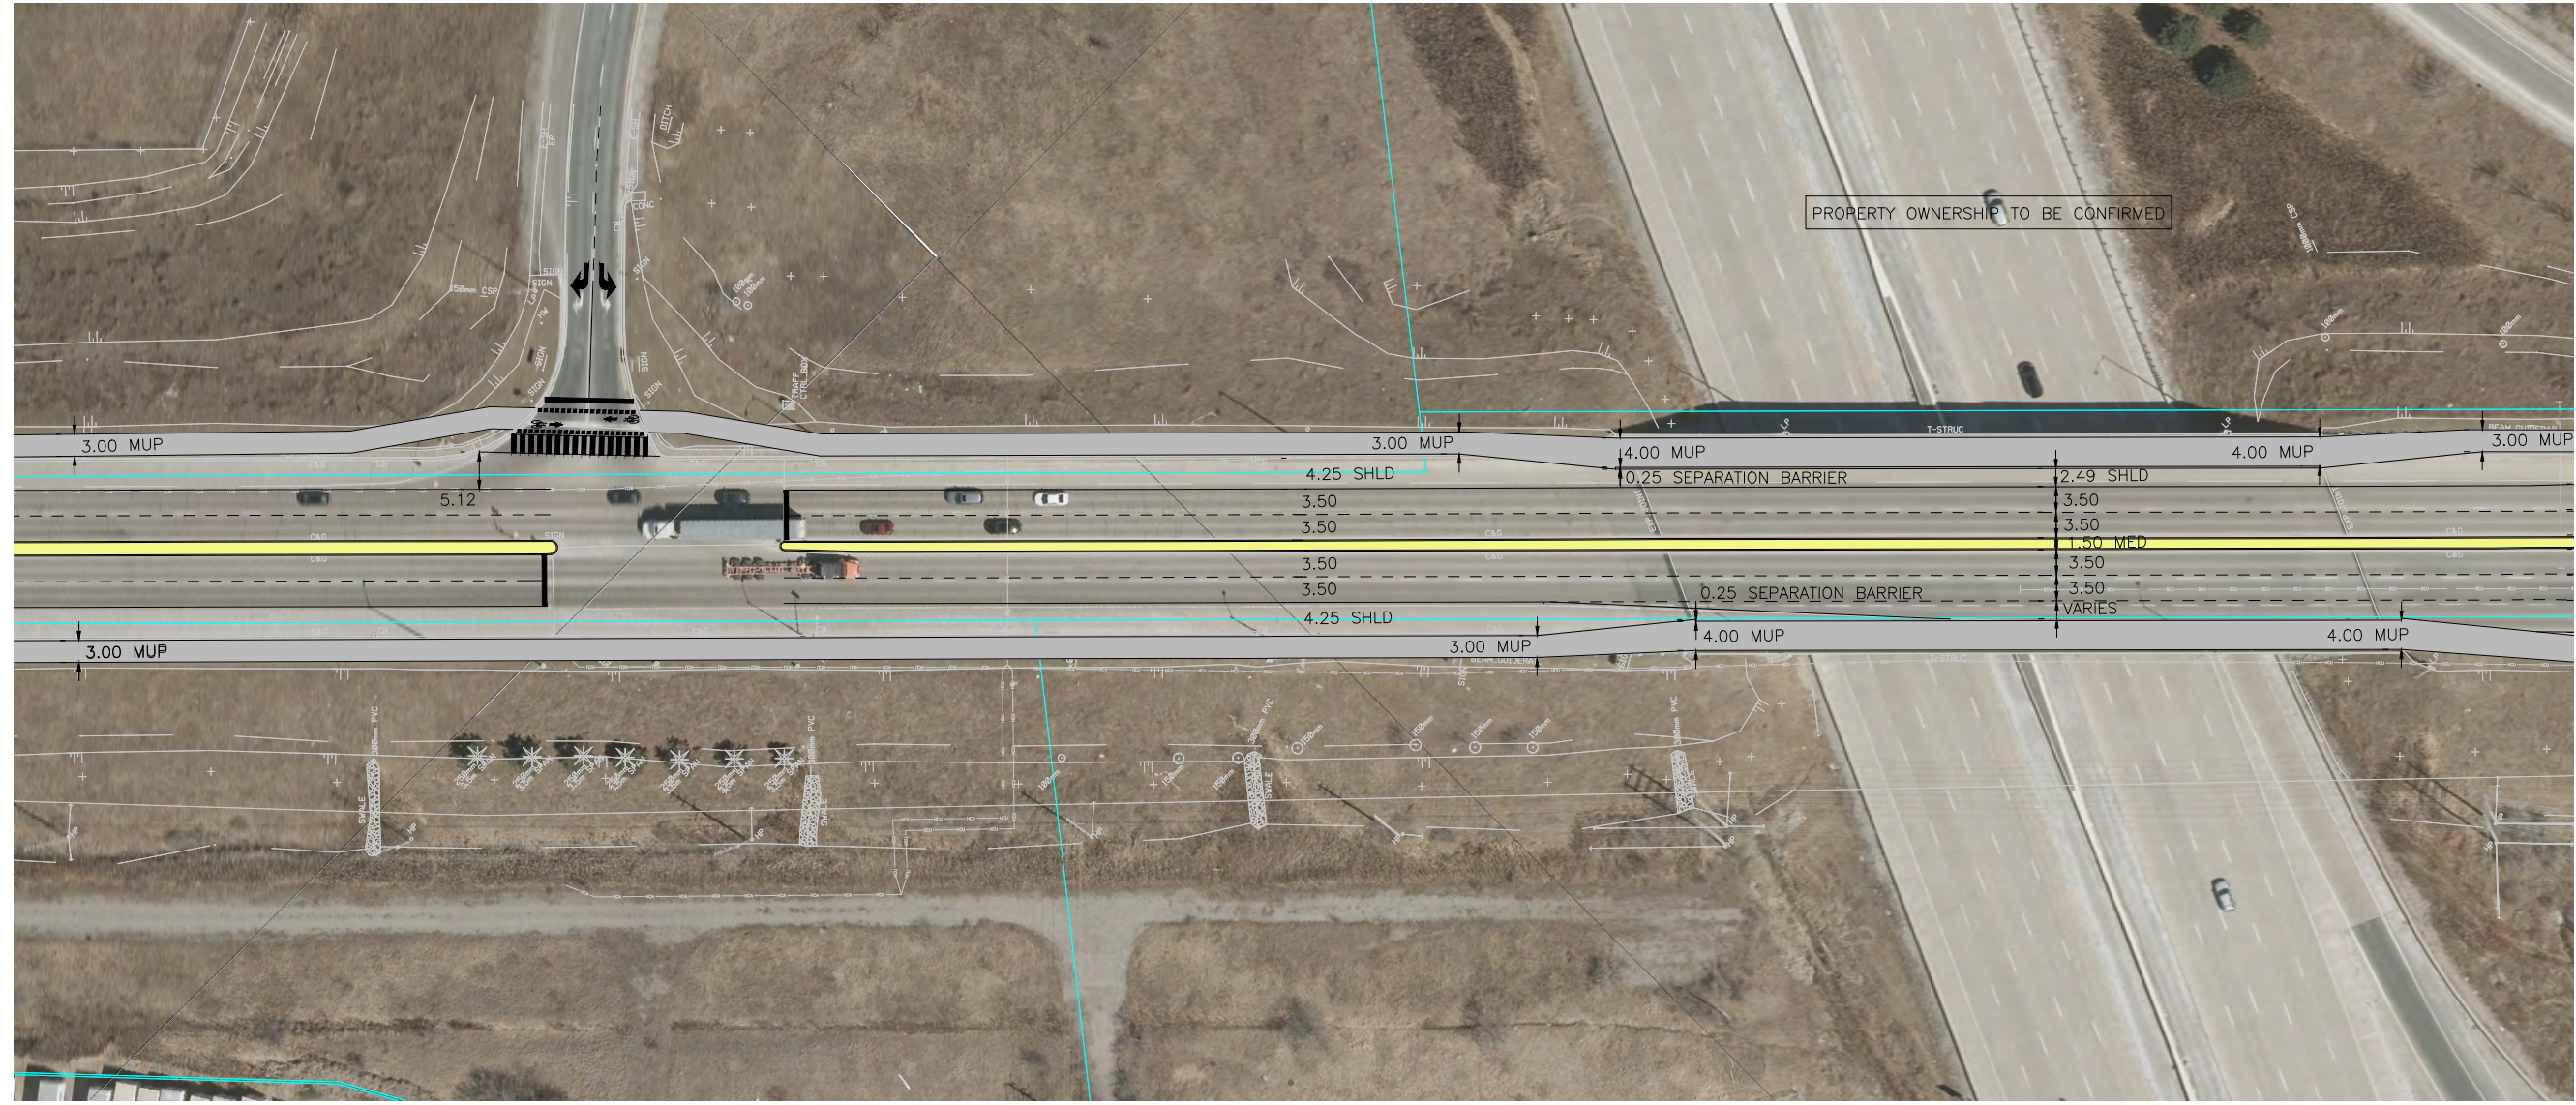


METRIC
DIMENSIONS ARE IN METRES
AND/OR MILLIMETRES
UNLESS OTHERWISE SHOWN

PLATE No


PROPOSED ALTERNATIVE



SHEET
13

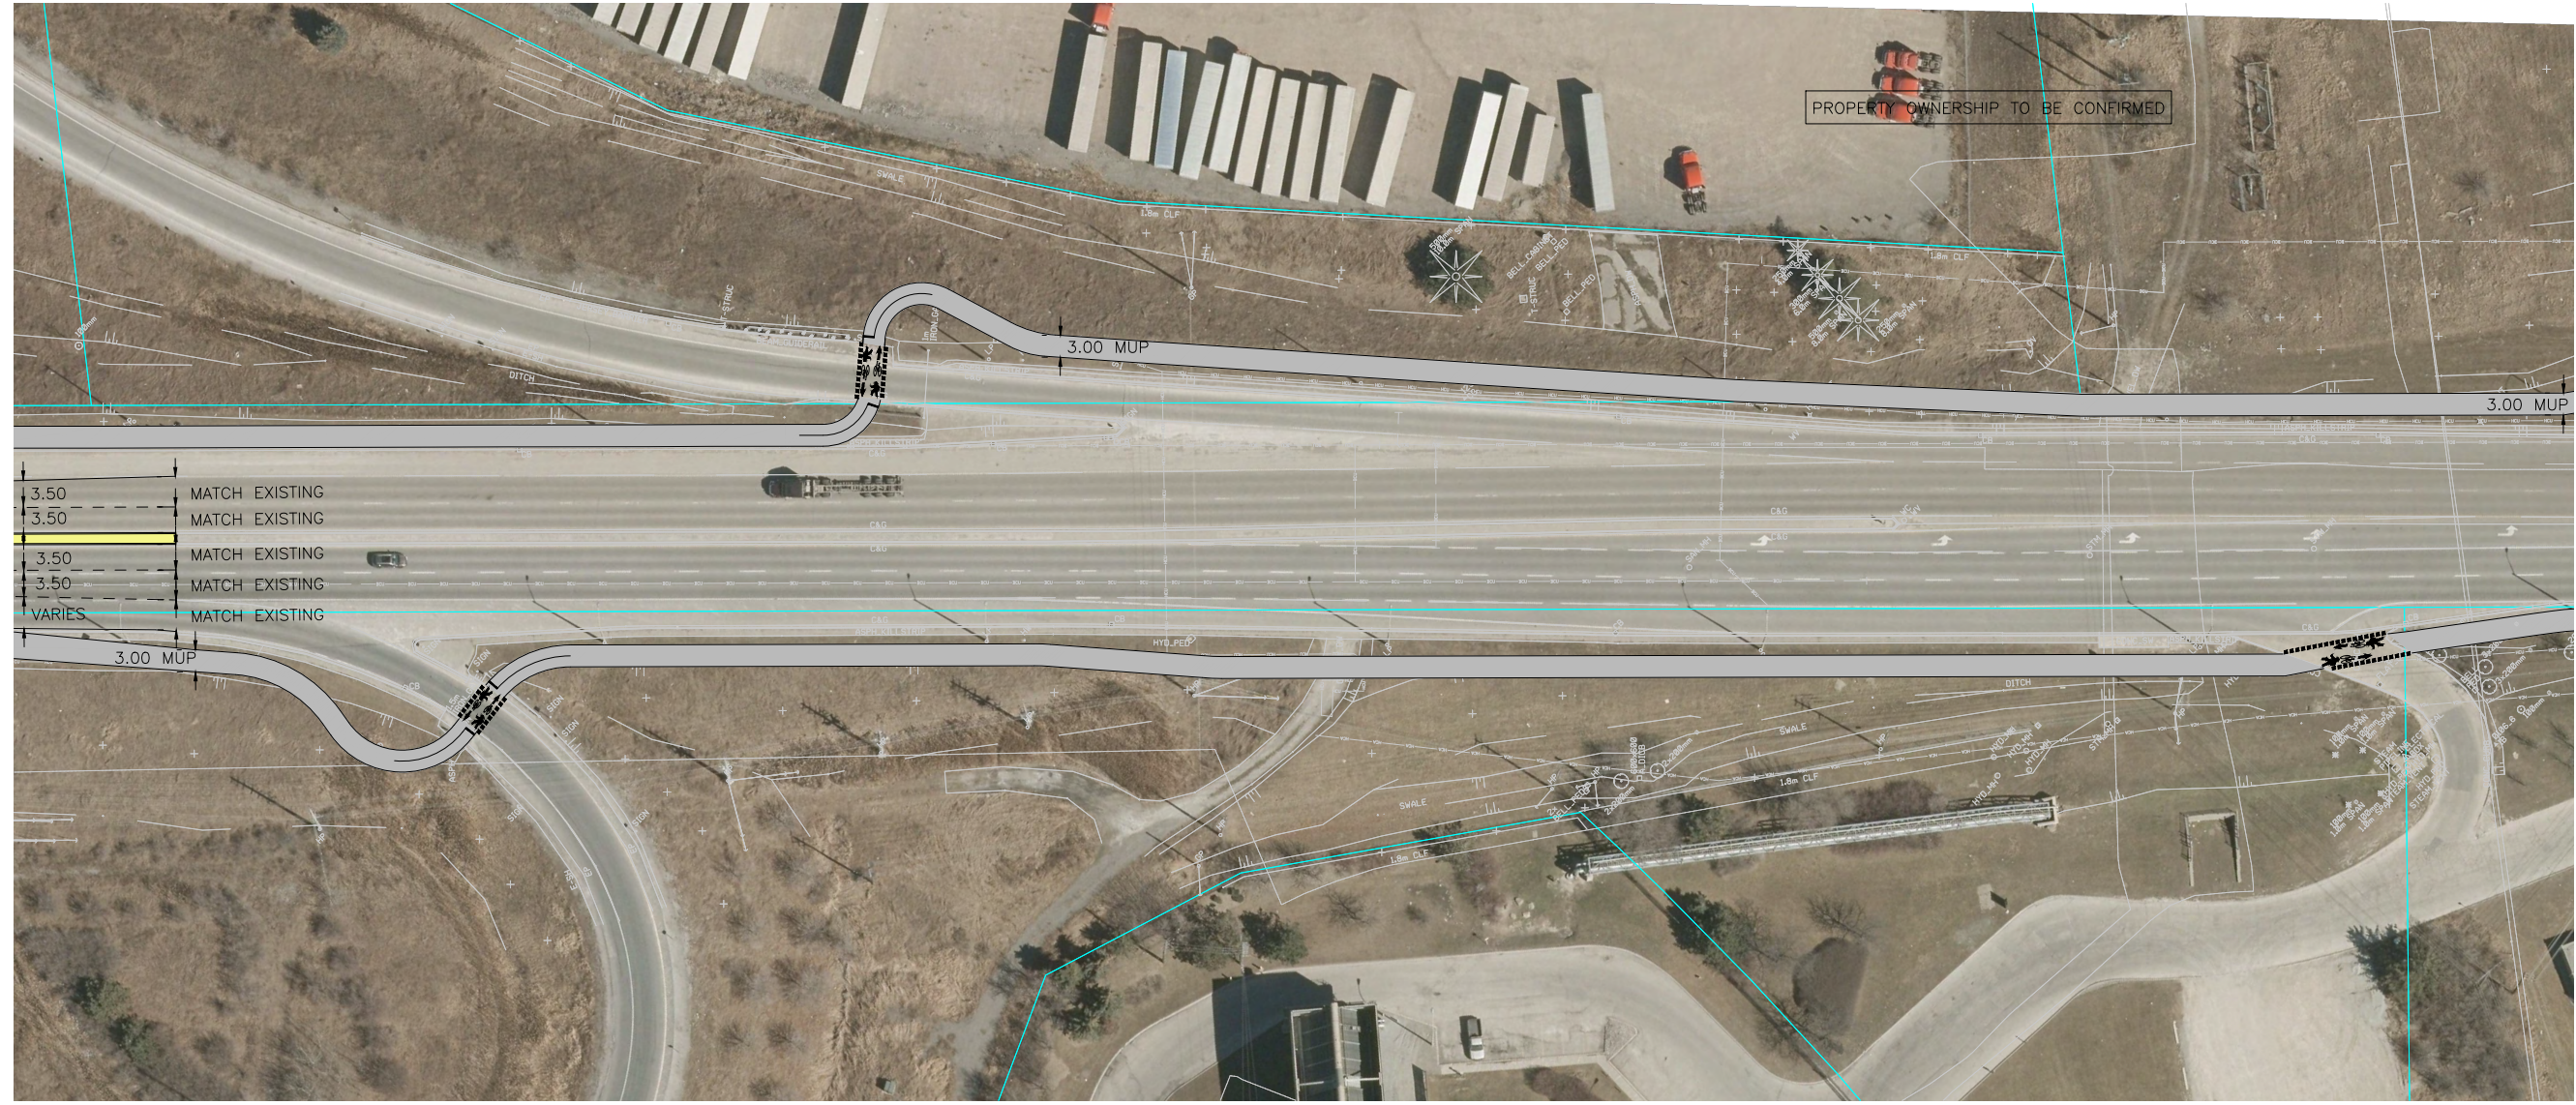

METRIC
DIMENSIONS ARE IN METRES
AND/OR MILLIMETRES
UNLESS OTHERWISE SHOWN

PLATE No	
PROPOSED ALTERNATIVE	SHEET 14
	


SHEET 14

