



THE CORPORATION OF THE CITY OF BRAMPTON

BY-LAW

Number 2-2002

To authorize the expropriation of certain lands for the purpose of extending Sandalwood Parkway East and widening Bramalea Road

Section 191 of the Municipal Act authorizes the Council of every corporation to pass a by-law for acquiring or expropriating any land required for the purposes of the corporation. The Council of The Corporation of the City of Brampton has determined that it is necessary and in the interest of The Corporation of the City of Brampton to acquire the lands and interests in land herein described for the purpose of extending Sandalwood Parkway east of Bramalea Road and for widening Bramalea Road.

NOW THEREFORE The Council of The Corporation of the City of Brampton **ENACTS AS FOLLOWS:**

1. The expropriation of the part of Lot 13, Concession 5 East of Hurontario Street designated as Parts 1 to 5, both inclusive and Part 7 on Plan 43R-25561 for the purposes of extending Sandalwood Parkway East and widening Bramalea Road is hereby authorized. The expropriation of a three (3) metre permanent working and maintenance easement along the northerly limit of Part 6 on Plan 43R-25561 to facilitate the construction of Sandalwood Parkway East is also hereby authorized.
2. The City Clerk is hereby authorized to execute on behalf of The Corporation of the City of Brampton as expropriating authority, all notices, applications, advertisements and other documents required by Expropriations Act, R.S.O. 1990, c.E.26 as amended, in order to effect the expropriation of the said lands.

READ a FIRST, SECOND and THIRD TIME and PASSED in Open Council this 14th day of January, 2002.

Approved as to content and form. 02/01/08 wcc



 SUSAN FENNELL MAYOR



 LEONARD J. MIKULICH CLERK

SCHEDULE				
PART	LOT	CONCESSION	PIN No	AREA sq. m.
1	PART OF LOT 13	5. E.H.S.	ALL OF 14223-0031	267
2				2219
3				313
4			ALL OF 14223-0030	199
5				2194
6				5659
7				453

I REQUIRE THIS PLAN TO BE DEPOSITED UNDER THE LAND TITLES ACT.


DATE August 09, 2001

A. Roccaforte
A. ROCCAFORTE
ONTARIO LAND SURVEYOR

PLAN 43R-25501
RECEIVED AND DEPOSITED
DATE Aug 15 2001
Ass. Carol Corbett
DEP. LAND REGISTRAR FOR
LAND TITLES DIVISION OF
PEEL (NO. 43)

F4-3

By-law 2-2002

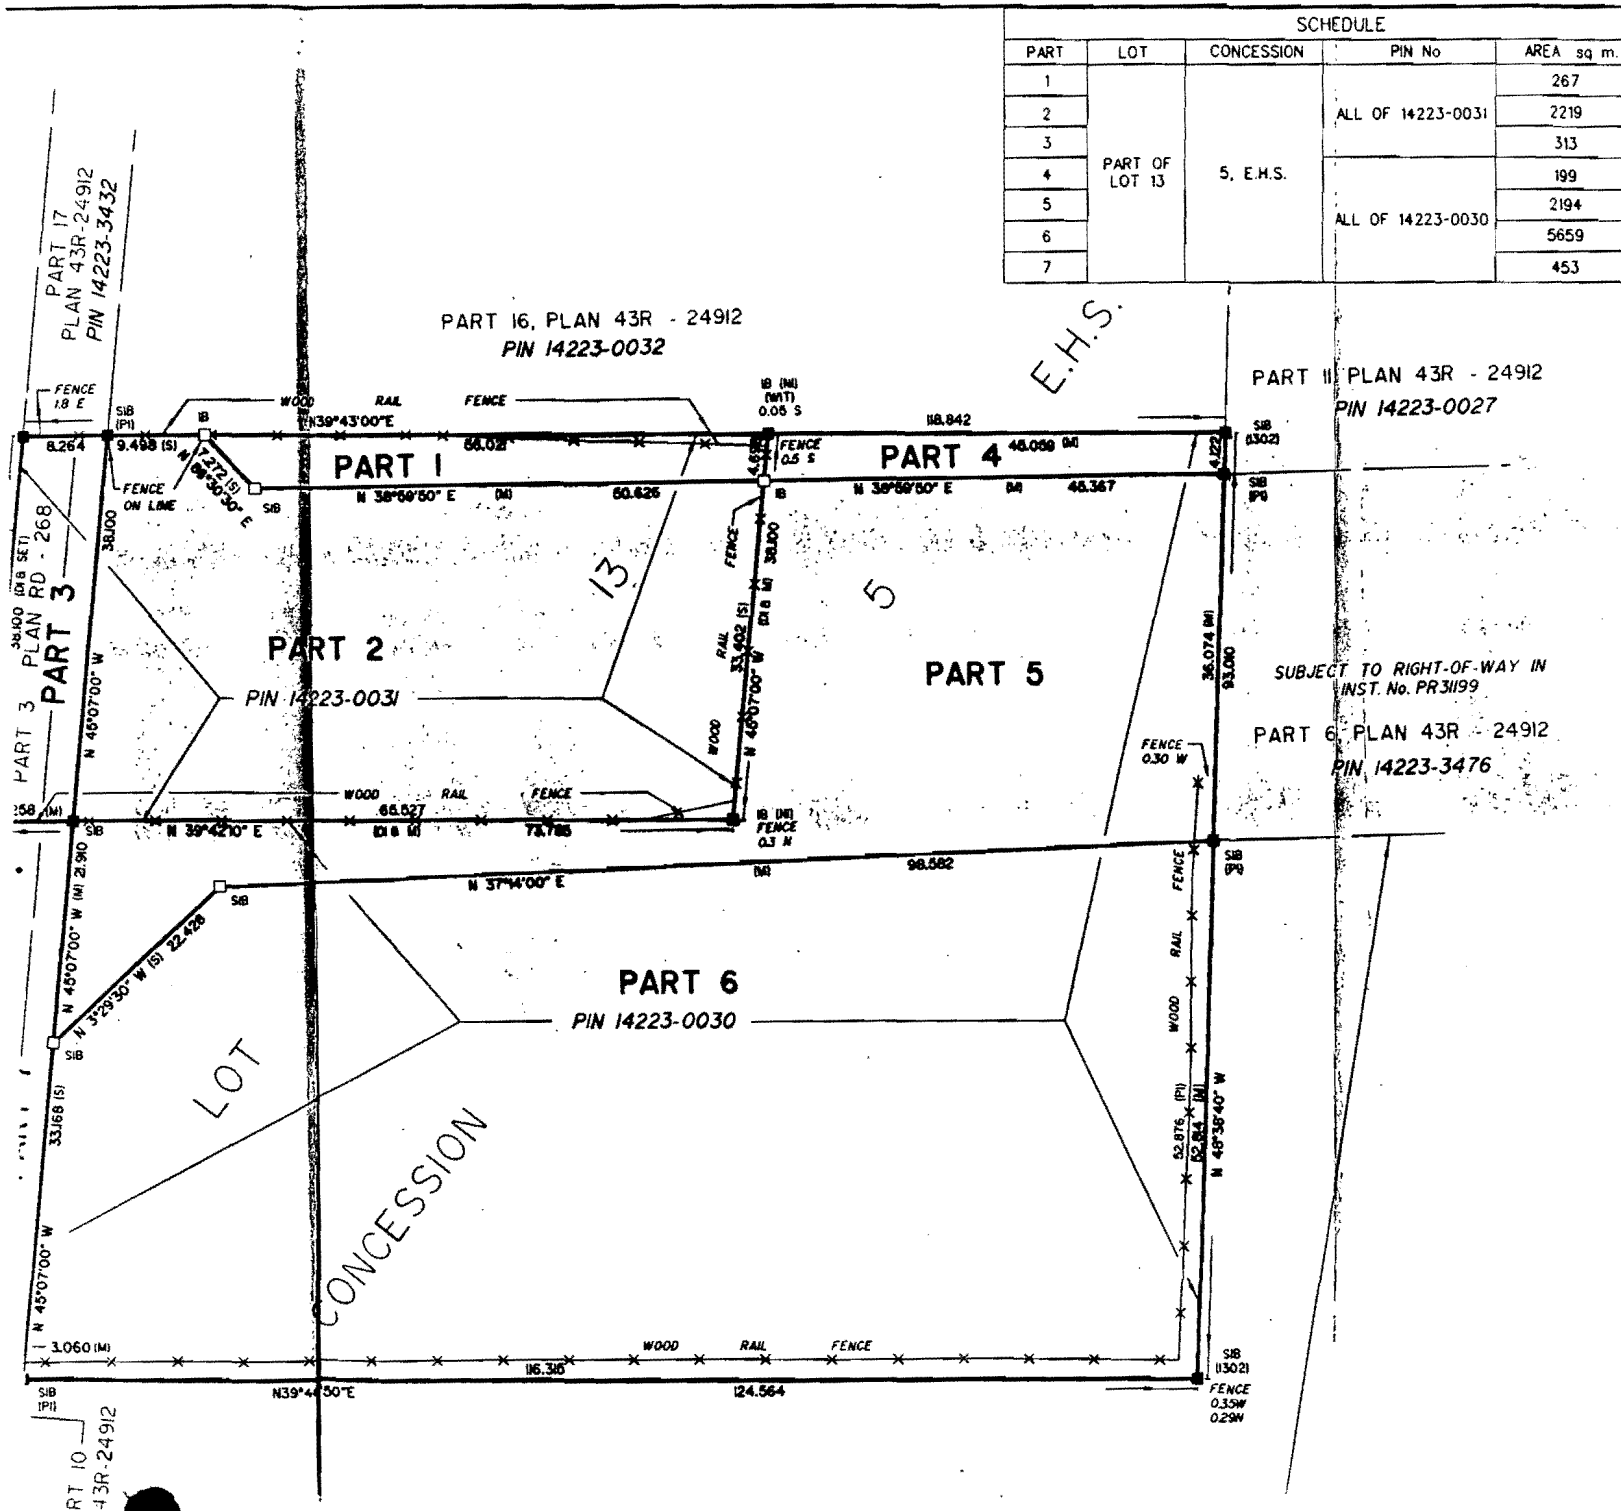

PLAN OF SURVEY OF
PART OF LOT 13
CONCESSION 5,
EAST OF HURONTARIO STREET
GEOGRAPHIC TOWNSHIP OF CHINGUACOUSY
NOW IN THE
CITY OF BRAMPTON
REGIONAL MUNICIPALITY OF PEEL

SCALE 1:500

J.D. BARNES LIMITED

NOTES

BEARINGS ARE ASTRONOMIC AND ARE REFERRED TO THE SOUTHEASTERLY LIMIT OF PART 16, AS SHOWN ON PLAN 43R-24912 AND HAVING A BEARING OF N39°43'00"E.

- DENOTES SURVEY MONUMENT FOUND
- DENOTES SURVEY MONUMENT SET
- SIB DENOTES STANDARD IRON BAR
- IB DENOTES IRON BAR
- WIT DENOTES WITNESS
- M DENOTES MEASURED
- JDB DENOTES J.D. BARNES LIMITED
- EHS DENOTES EAST OF HURONTARIO STREET
- P1 DENOTES PLAN 43R-24912
- P2 DENOTES PLAN RD-268
- D1 DENOTES INST NO. 141021 VS
- D2 DENOTES INST NO. 18225 VS
- NI DENOTES NOT IDENTIFIABLE
- S DENOTES SET
- B30 DENOTES E. W. PETZOLD O.L.S.

FENCES ARE EXAGGERATED FOR CLARITY.
ALL SET MONUMENTS ARE SIB'S UNLESS NOTED OTHERWISE

SURVEYOR'S CERTIFICATE

I CERTIFY THAT:

- THIS SURVEY AND PLAN ARE CORRECT AND IN ACCORDANCE WITH THE SURVEY ACT, THE SURVEYORS ACT, THE LAND TITLES ACT AND THE REGULATIONS MADE UNDER THEM.
- THE SURVEY WAS COMPLETED ON JULY 27th., 2001.

DATE August 09, 2001

A. Roccaforte
A. ROCCAFORTE
ONTARIO LAND SURVEYOR