


FIELD ORIENTATION
 numbers refer to possible
 home plate locations
 (1 = best, 4 = least preferred)

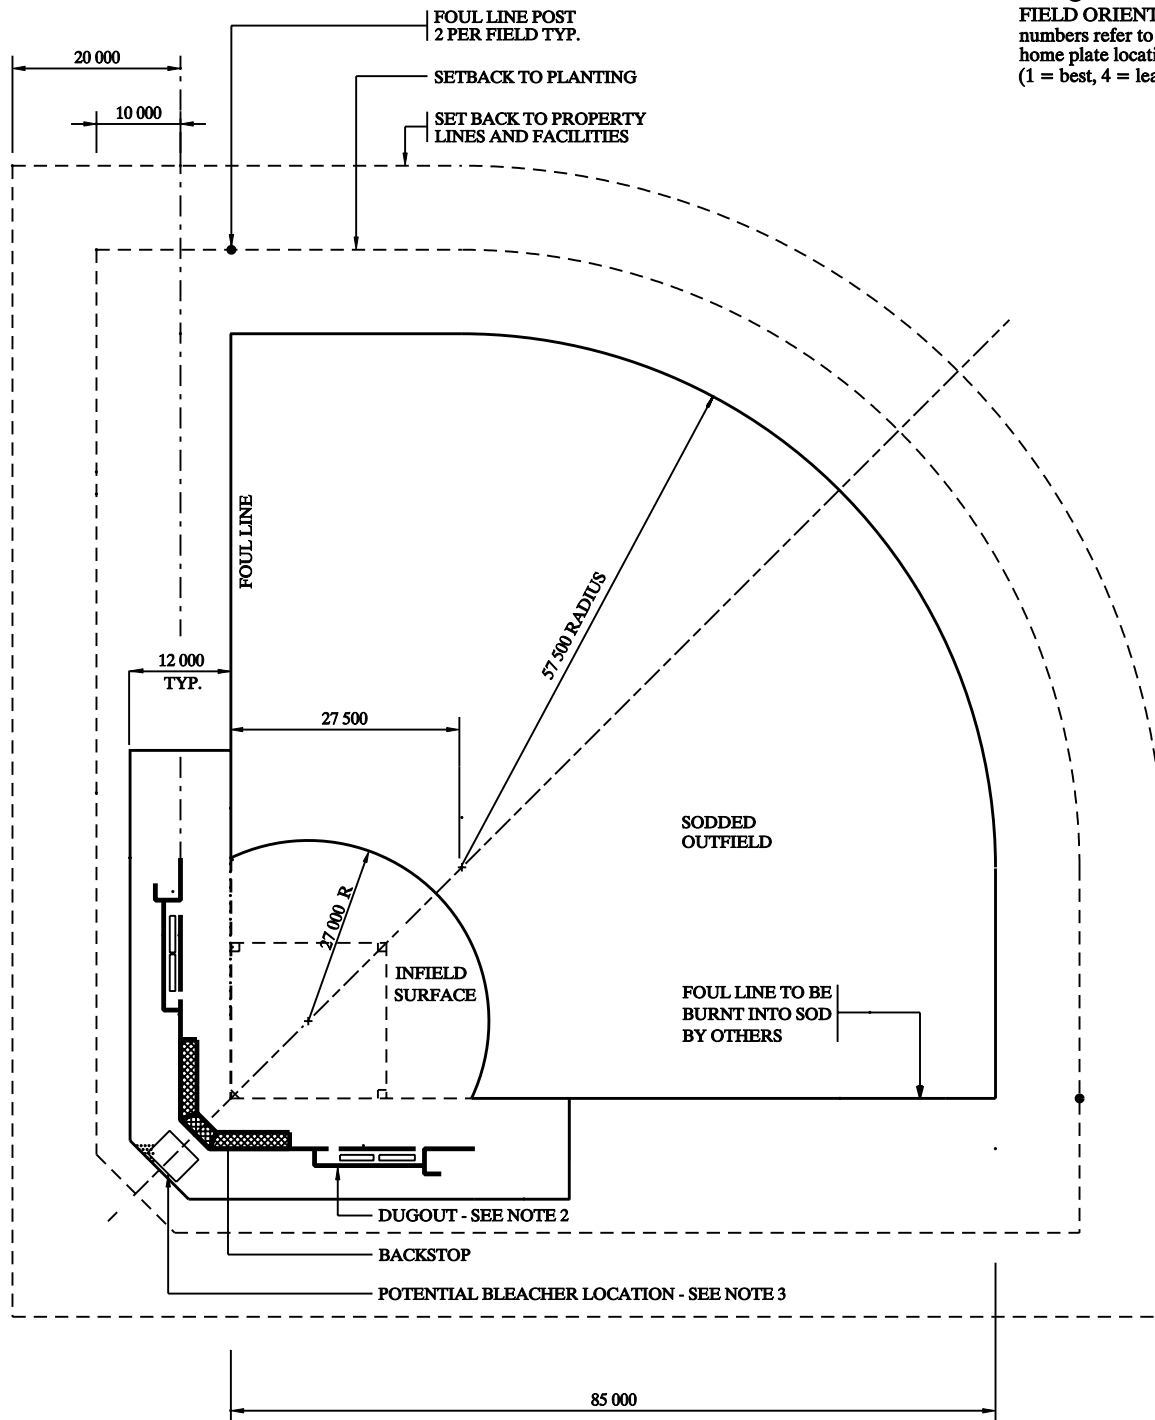

NOTES:

1. INFIELD TO CONSIST OF BRAMPTON SPORTS MIX PRODUCED BY FRANCESCHINI BROTHERS AGGREGATES LTD. OR APPROVED ALTERNATE
2. DUGOUT OPTIONAL AS DETERMINED BY THE PLANNING, DESIGN AND DEVELOPMENT DEPARTMENT
3. REFER TO SENIOR SOFTBALL INFIELD AND BACKSTOP LAYOUT
4. ALL MEASUREMENTS ARE IN MILLIMETRES UNLESS STATED OTHERWISE



**PLANNING,
 DESIGN &
 DEVELOPMENT
 DEPARTMENT**

**TITLE: SENIOR SOFTBALL WITHOUT
 LINE FENCING (FIELD LAYOUT)**

**DRAWING NO.
 PDD 421**

REVIEWED BY: *SH*
 APPROVED BY: *Steve Walsh*

SCALE: **N.T.S.**
 DATE: **JANUARY 2007**