
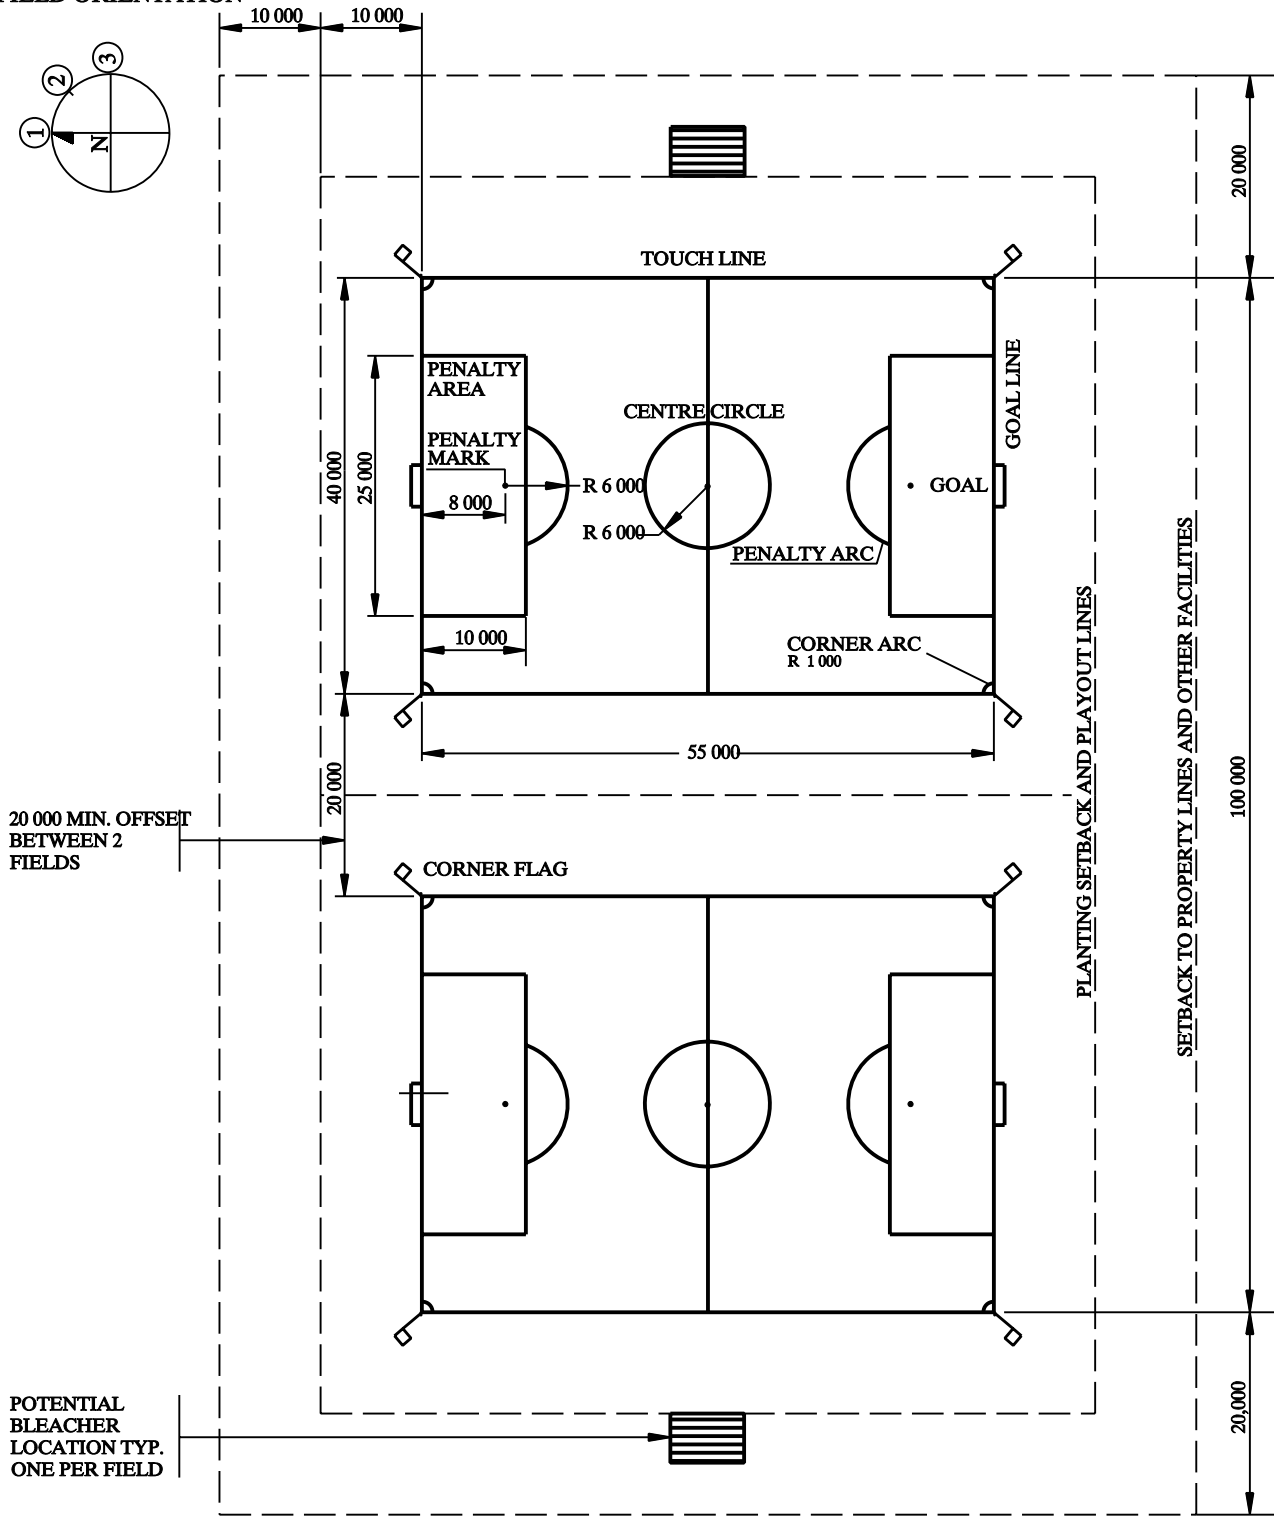


FIELD ORIENTATION

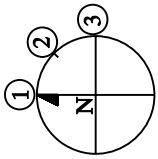

20 000 MIN. OFFSET BETWEEN 2 FIELDS

POTENTIAL BLEACHER LOCATION TYP. ONE PER FIELD

NOTES:

1. READ DRAWING IN CONJUNCTION WITH DETAIL DRAWING FOR MINI SOCCER GOAL POST, NUMBER 453 AND LAYOUT PLAN
2. ALL DIMENSIONS IN MILLIMETRES UNLESS OTHERWISE NOTED



**PLANNING,
DESIGN &
DEVELOPMENT
DEPARTMENT**

TITLE:

MINI SOCCER FIELD (LAYOUT)

DRAWING NO.

PDD 452

REVIEWED BY:

SH [Signature]

SCALE:

N.T.S.

APPROVED BY:

[Signature]

DATE:

JANUARY 2007