


FIELD ORIENTATION

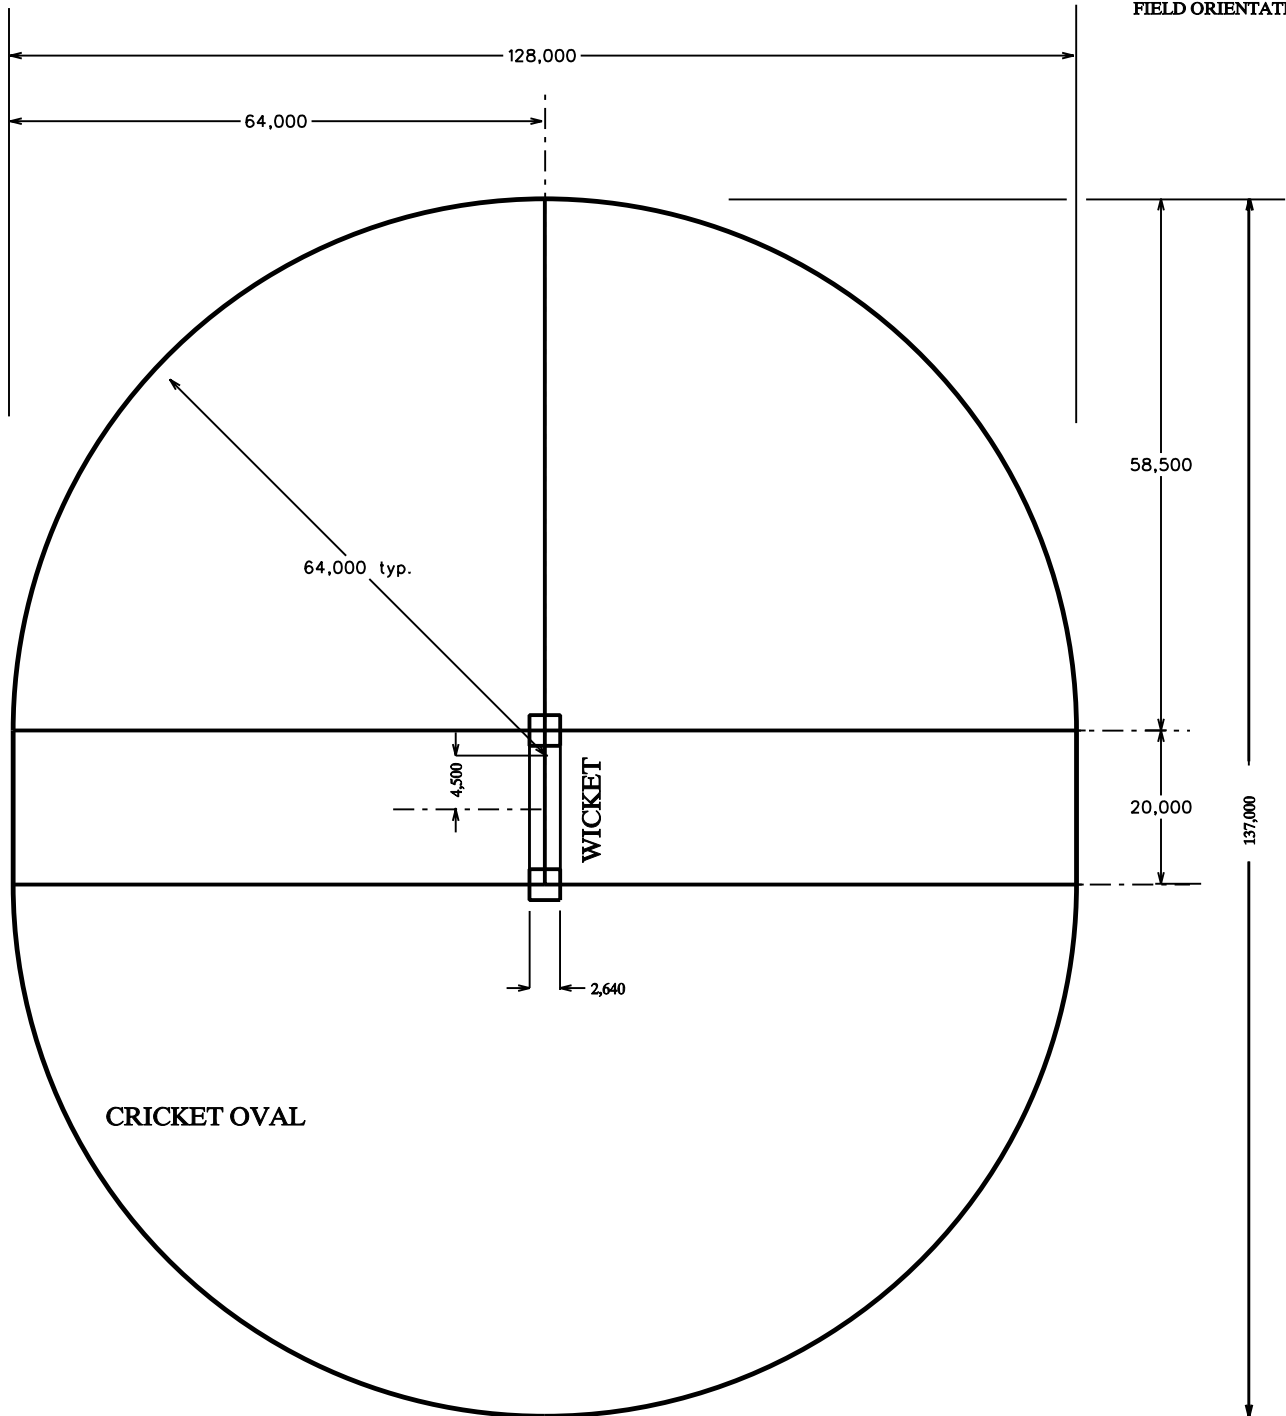

NOTES:

1. PREFERRED ORIENTATION IS NORTH-SOUTH.
2. ALL MEASUREMENTS ARE IN MILLIMETRES UNLESS STATED OTHERWISE



PLANNING,
DESIGN &
DEVELOPMENT
DEPARTMENT

TITLE:

CRICKET (PITCH LAYOUT)

DRAWING NO.

PDD 471

REVIEWED BY: *SH [Signature]*

SCALE: N.T.S.

APPROVED BY: *[Signature]*

DATE: JANUARY 2007