


FIELD ORIENTATION

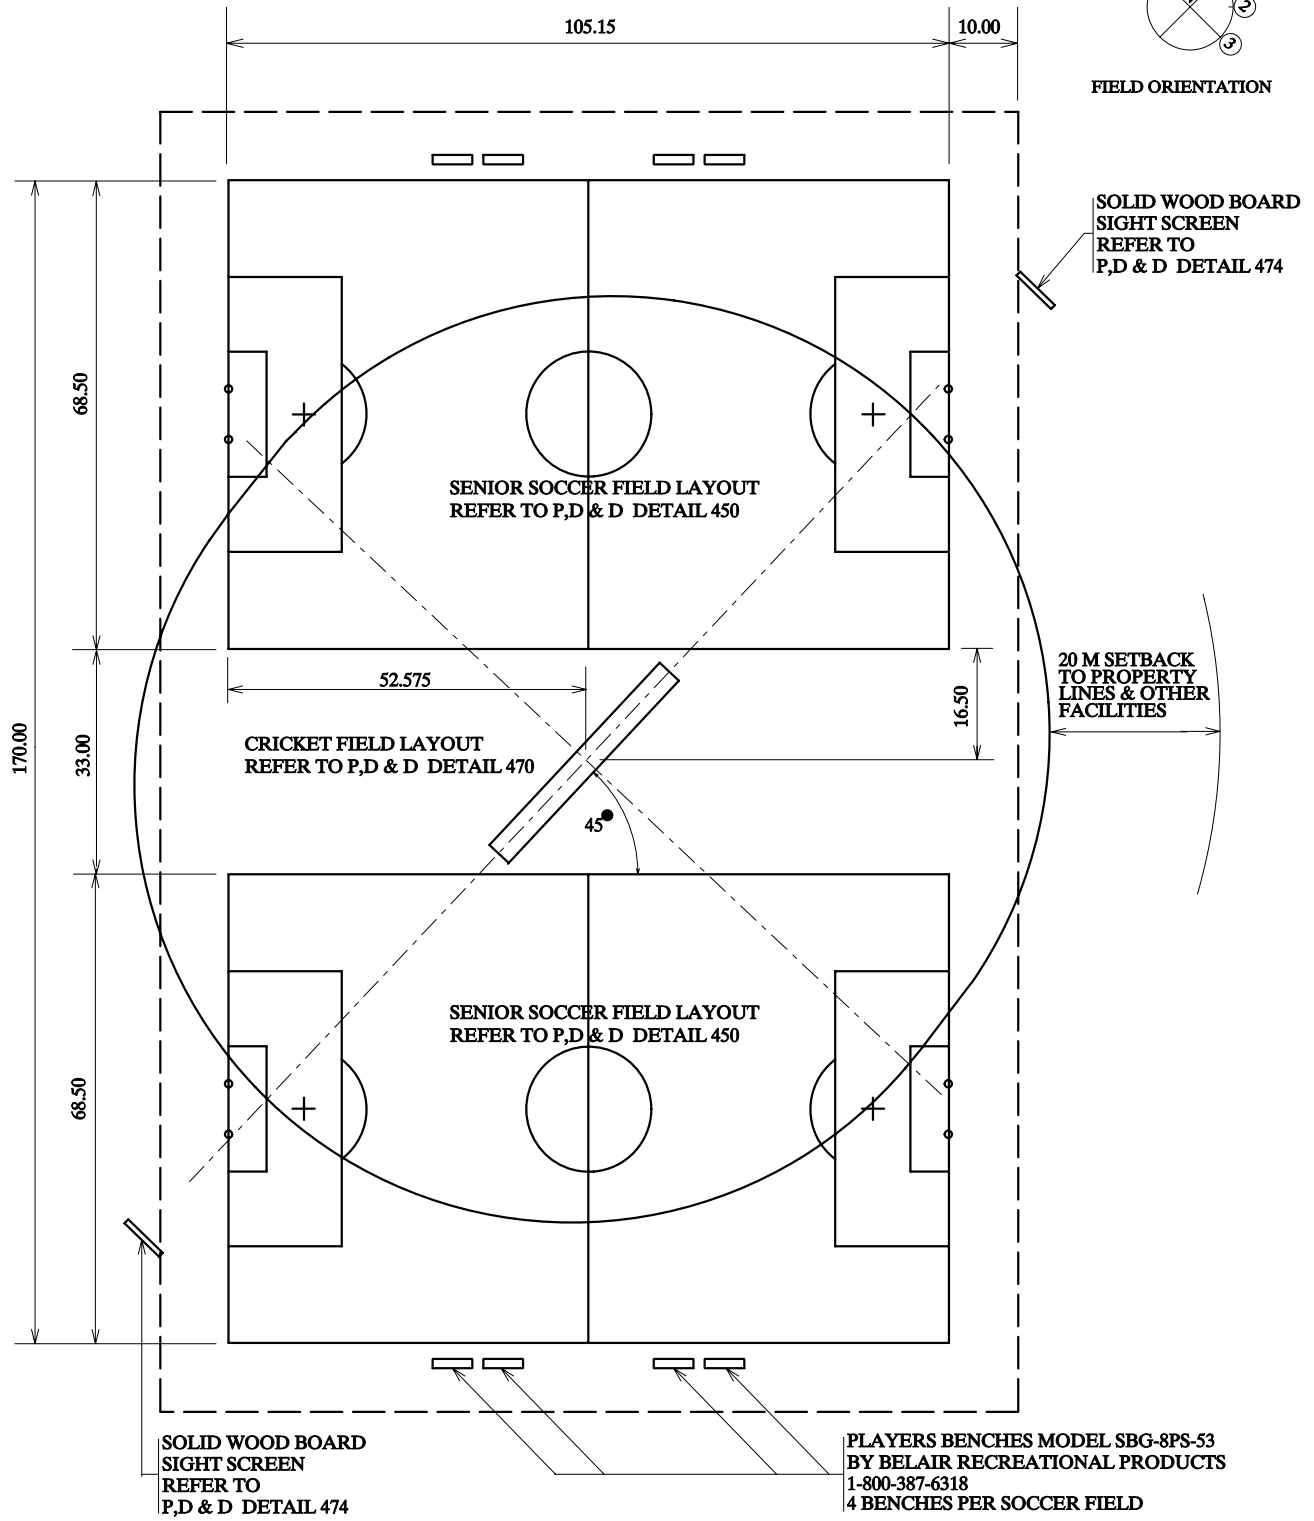

SOLID WOOD BOARD SIGHT SCREEN REFER TO P,D & D DETAIL 474

20 M SETBACK TO PROPERTY LINES & OTHER FACILITIES

SOLID WOOD BOARD SIGHT SCREEN REFER TO P,D & D DETAIL 474

PLAYERS BENCHES MODEL SBG-8PS-53 BY BELAIR RECREATIONAL PRODUCTS 1-800-387-6318 4 BENCHES PER SOCCER FIELD

- NOTES:
1. THIS DETAIL IS TO BE READ IN CONJUNCTION WITH DETAILS 450, 470, 471 AND 474
 2. ALL DIMENSIONS ARE IN METRES UNLESS STATED OTHERWISE



**PLANNING,
DESIGN &
DEVELOPMENT
DEPARTMENT**

TITLE: DOUBLE SENIOR SOCCER LAYOUT WITH CRICKET PITCH

DRAWING NO. PDD 472

REVIEWED BY: *SH*

SCALE: **N.T.S.**

APPROVED BY: *Steve Walsh*

DATE: **AUGUST 2008**