


CONCRETE BENCH PAD, FRONT SECTION

CONCRETE BENCH PAD, SIDE SECTION

SOD

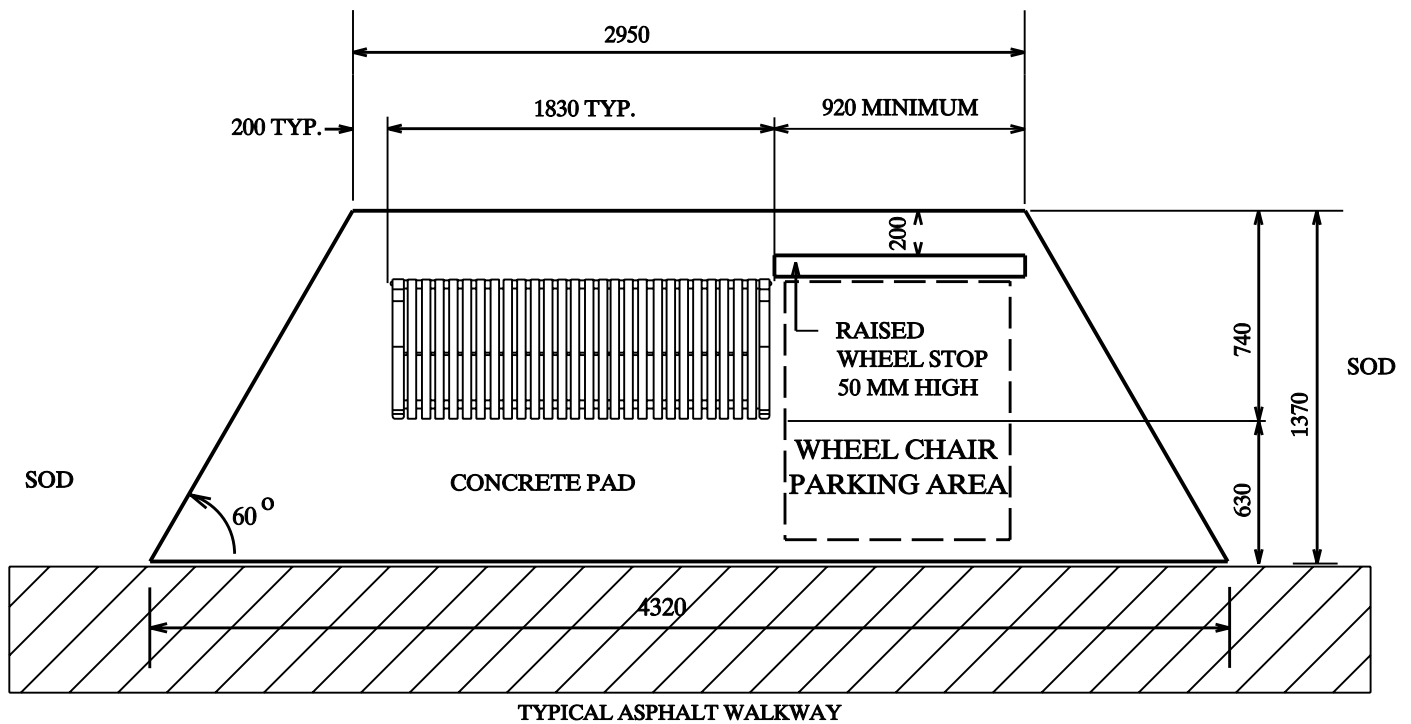

CONCRETE BENCH PAD, PLAN VIEW

NOTES:

1. INSTALL BENCH AS PER MANUFACTURER'S SPECIFICATIONS. SEE SPECIFICATIONS FOR MODEL AND MANUFACTURER.
2. INSTALL BENCHES WITH 10 MM LAG BOLTS AND MATCHING CONCRETE ANCHORED INSERTS.
3. ALL CONCRETE EDGES ON WHEEL STOP TO HAVE 19 MM CHAMFER.
4. ALL DIMENSIONS ARE IN MILLIMETRES.



PLANNING,
DESIGN &
DEVELOPMENT
DEPARTMENT

TITLE:
PARK BENCH CONCRETE PAD
1 BENCH WITH WHEELCHAIR PARKING

DRAWING NO.

PDD **874**

REVIEWED BY: *SH [Signature]*

SCALE: N.T.S.

APPROVED BY: *[Signature]*

DATE: FEBRUARY 2005