


CONCRETE BENCH PAD, FRONT SECTION

CONCRETE BENCH PAD, SIDE SECTION

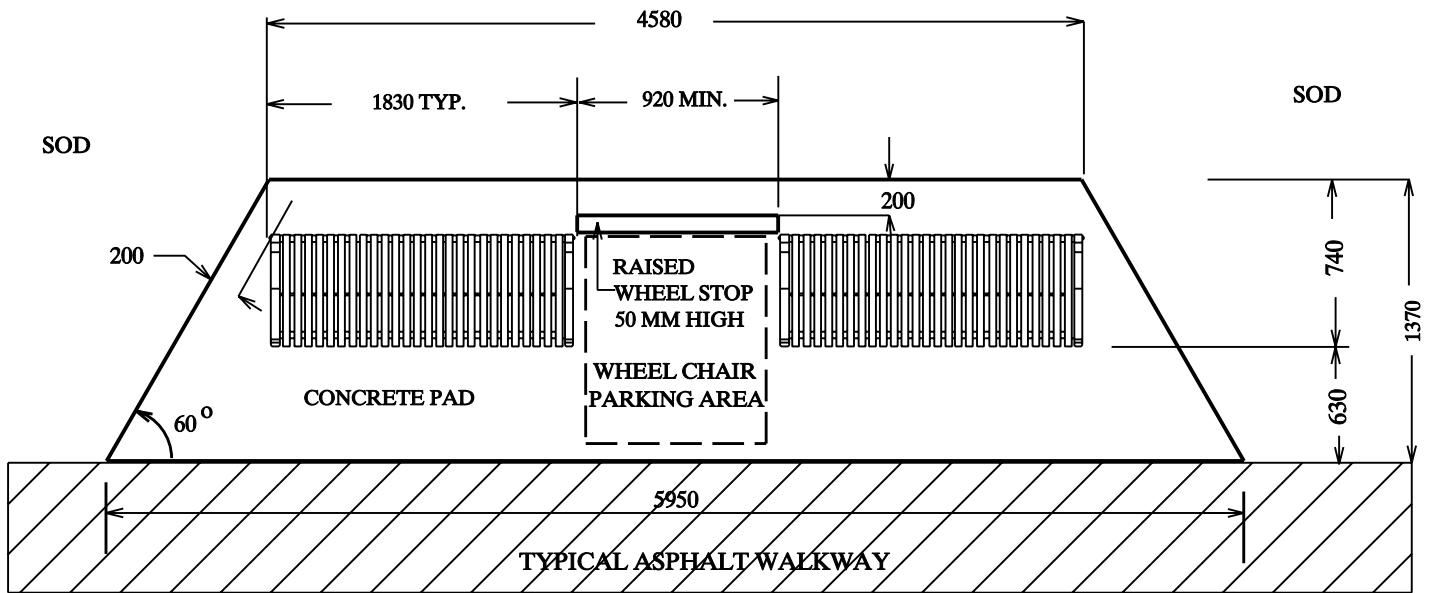

CONCRETE BENCH PAD, PLAN VIEW

**NOTES:**

1. INSTALL BENCH AS PER MANUFACTURER'S SPECIFICATIONS. SEE SPECIFICATIONS FOR MODEL AND MANUFACTURER.
2. INSTALL BENCHES WITH 10 MM LAG BOLTS AND MATCHING CONCRETE ANCHORED INSERTS.
3. ALL CONCRETE EDGES ON WHEEL STOP TO HAVE 19 MM CHAMFER.
4. BENCH PAD TO BE SYMMETRICAL, UNLESS NOTED OTHERWISE.
5. ALL DIMENSIONS ARE IN MILLIMETRES.



**PLANNING,  
DESIGN &  
DEVELOPMENT  
DEPARTMENT**

**TITLE:**  
**PARK BENCH CONCRETE PAD**  
**2 BENCHES WITH WHEELCHAIR PARKING**

**DRAWING NO.**  
**PDD 875**

**REVIEWED BY:** *S.D. [Signature]*  
**APPROVED BY:** *[Signature]*

**SCALE:** N.T.S.  
**DATE:** JANUARY 2007