
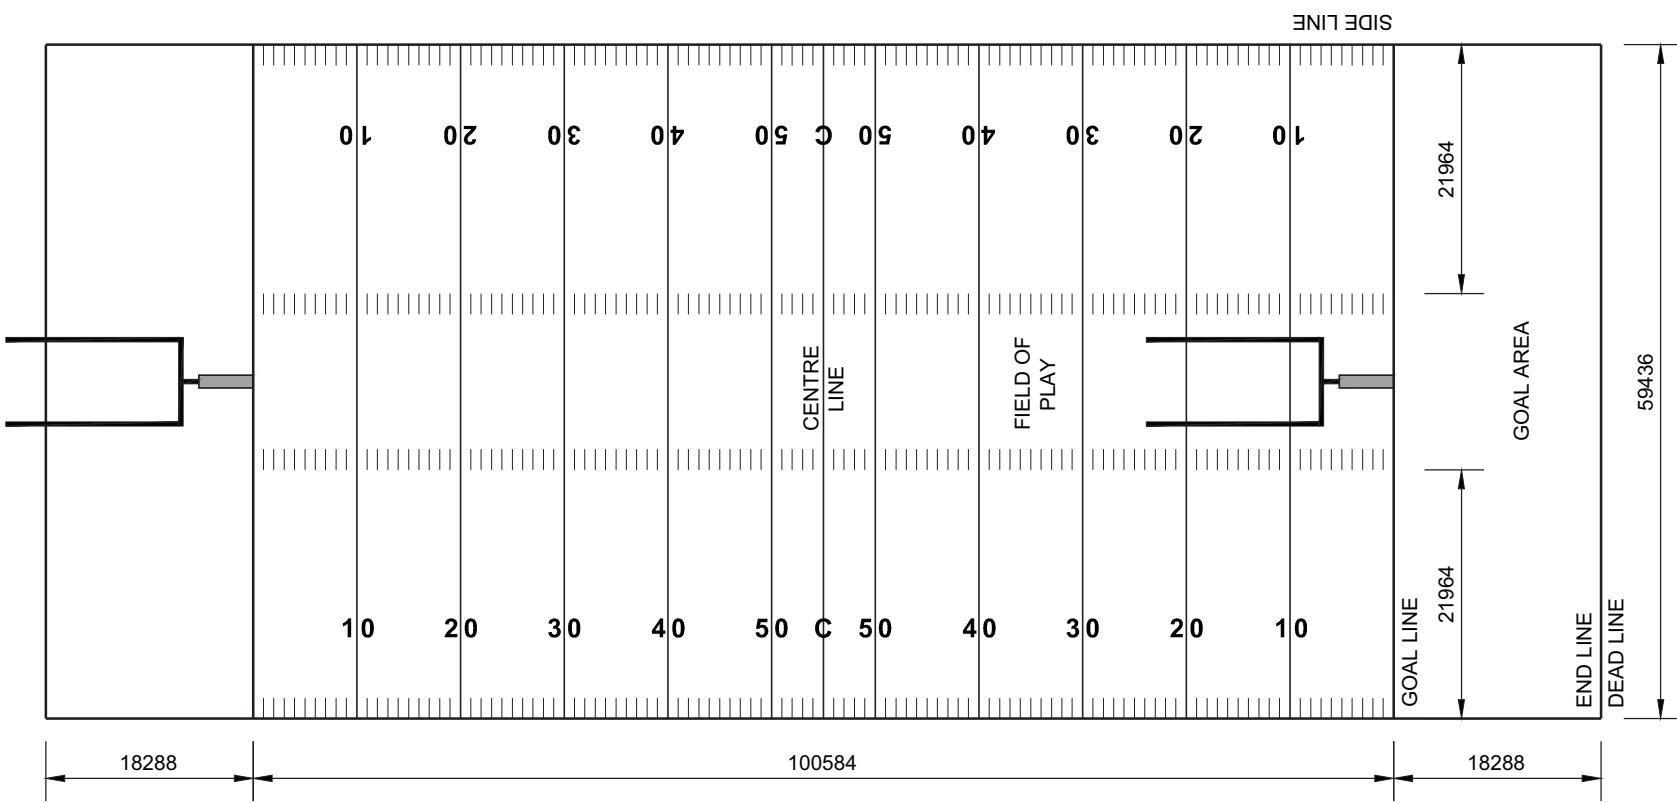



**FIELD ORIENTATION**  
 numbers indicate possible  
 field location  
 (1=best, 3=least preferred)

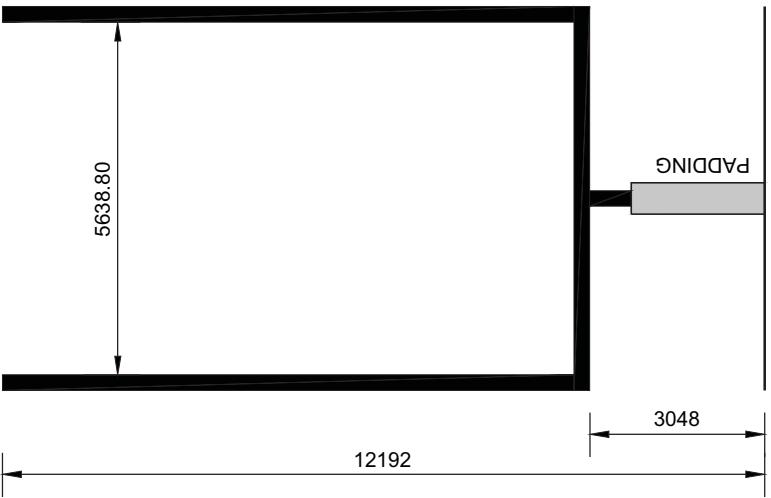

**NOTES:**

1. 10000 MM PLANTING SETBACK AND PLAYOUT LINES FROM FIELD; 20000 MM SETBACK TO PROPERTY LINES AND OTHER FACILITIES; 30000 MM SETBACK MINIMUM TO RESIDENTIAL PROPERTY LINES WHEN ILLUMINATED.
2. SEE SPECIFICATIONS FOR GRADING AND CONSTRUCTION INFORMATION.
3. ALL MEASUREMENTS ARE IN MILLIMETRES UNLESS STATED OTHERWISE.