




FIELD ORIENTATION
 numbers indicate possible
 home plate location
 (1=best, 4=least preferred)

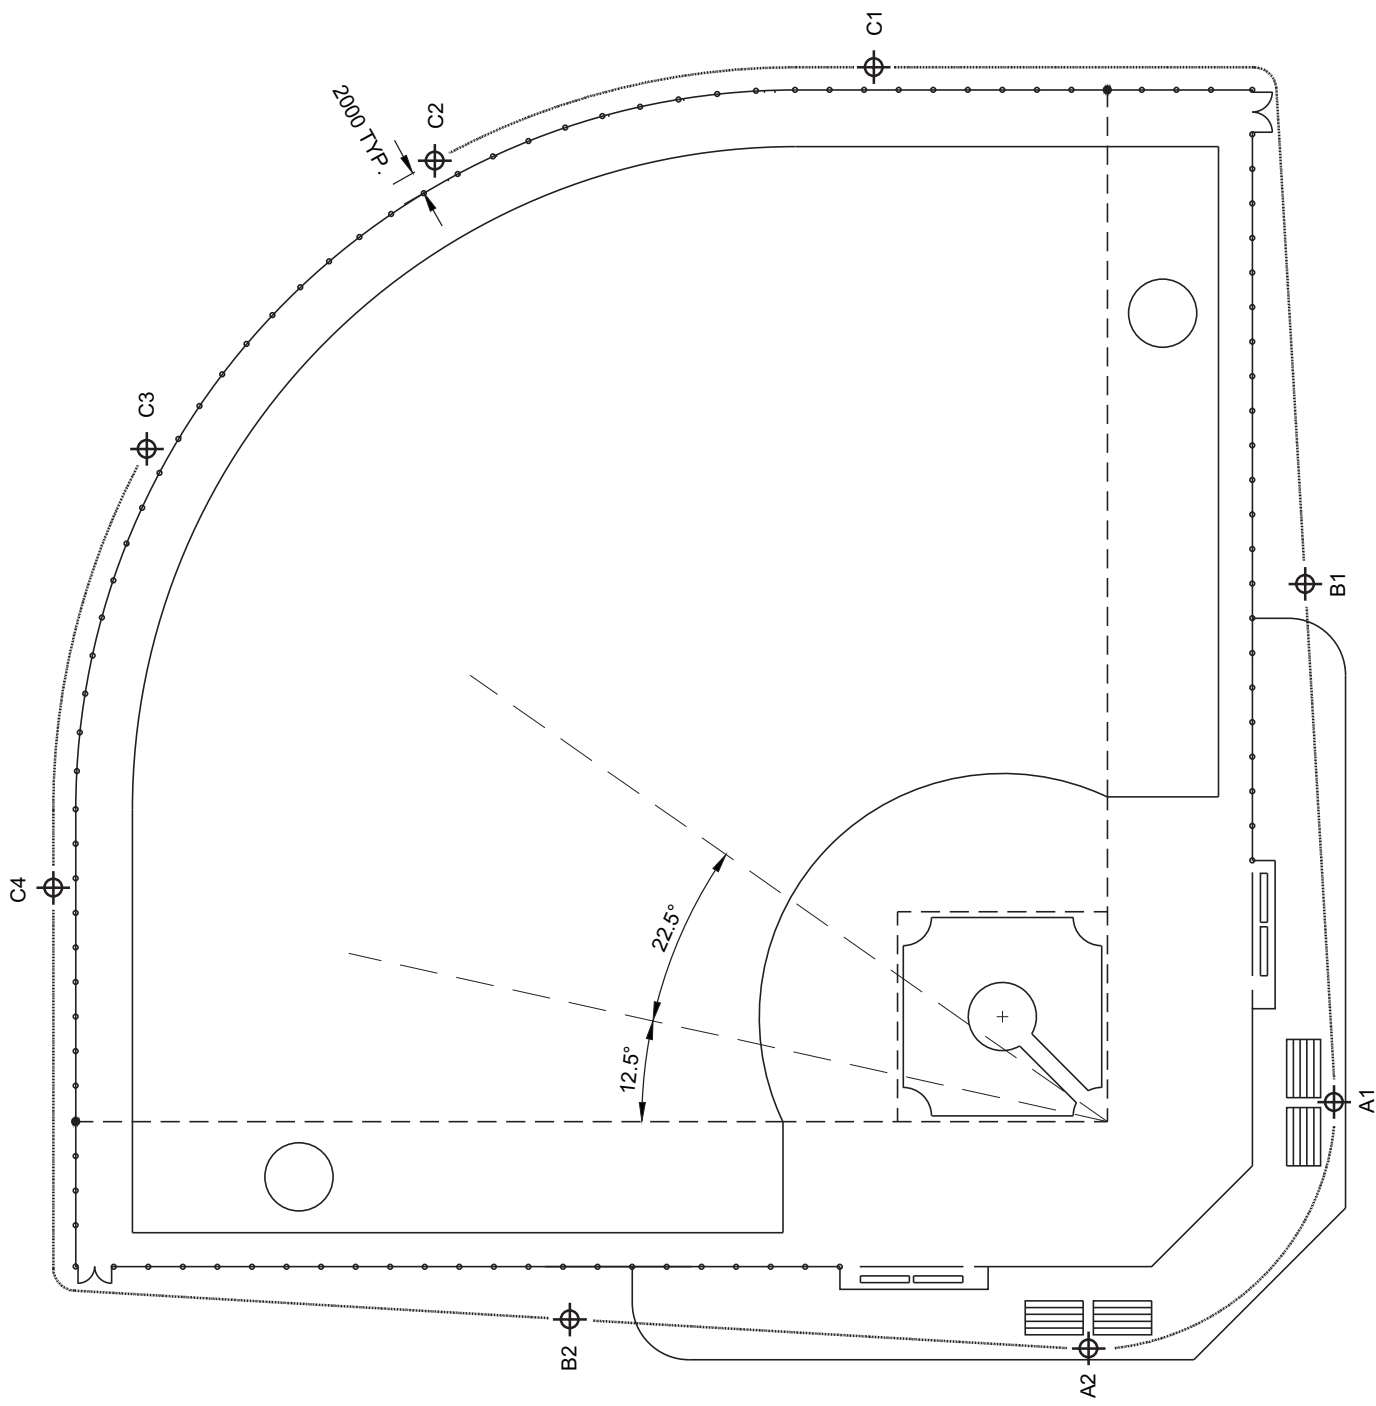

NOTES:

1. NO SWALES, BERMS OR PLANTING WITHIN 6000 OF POLES.
2. GRADE WITHIN 6000 OF POLES NOT TO EXCEED 5% SLOPE FOR VEHICULAR ACCESS.
3. FLOODLIGHTS ARE SHOWN FOR GENERAL INFORMATION ONLY. REFER TO DRAWINGS AND SPECIFICATIONS BY THE ELECTRICAL ENGINEER.
4. A1&2, B1&2, C1-4 FLOOD LIGHTS ON DIRECT BURIED CONCRETE POLES TYPICAL.
5. 2000 MIN. CLEARANCE BETWEEN CORNER POST AND BURIED CABLES TYPICAL.
6. REFER TO DETAIL L425 FOR BASEBALL FIELD LAYOUT.
7. ALL MEASUREMENTS ARE IN MILLIMETRES UNLESS STATED OTHERWISE.