




FIELD ORIENTATION  
 numbers indicate possible  
 field location  
 (1=best, 3=least preferred)

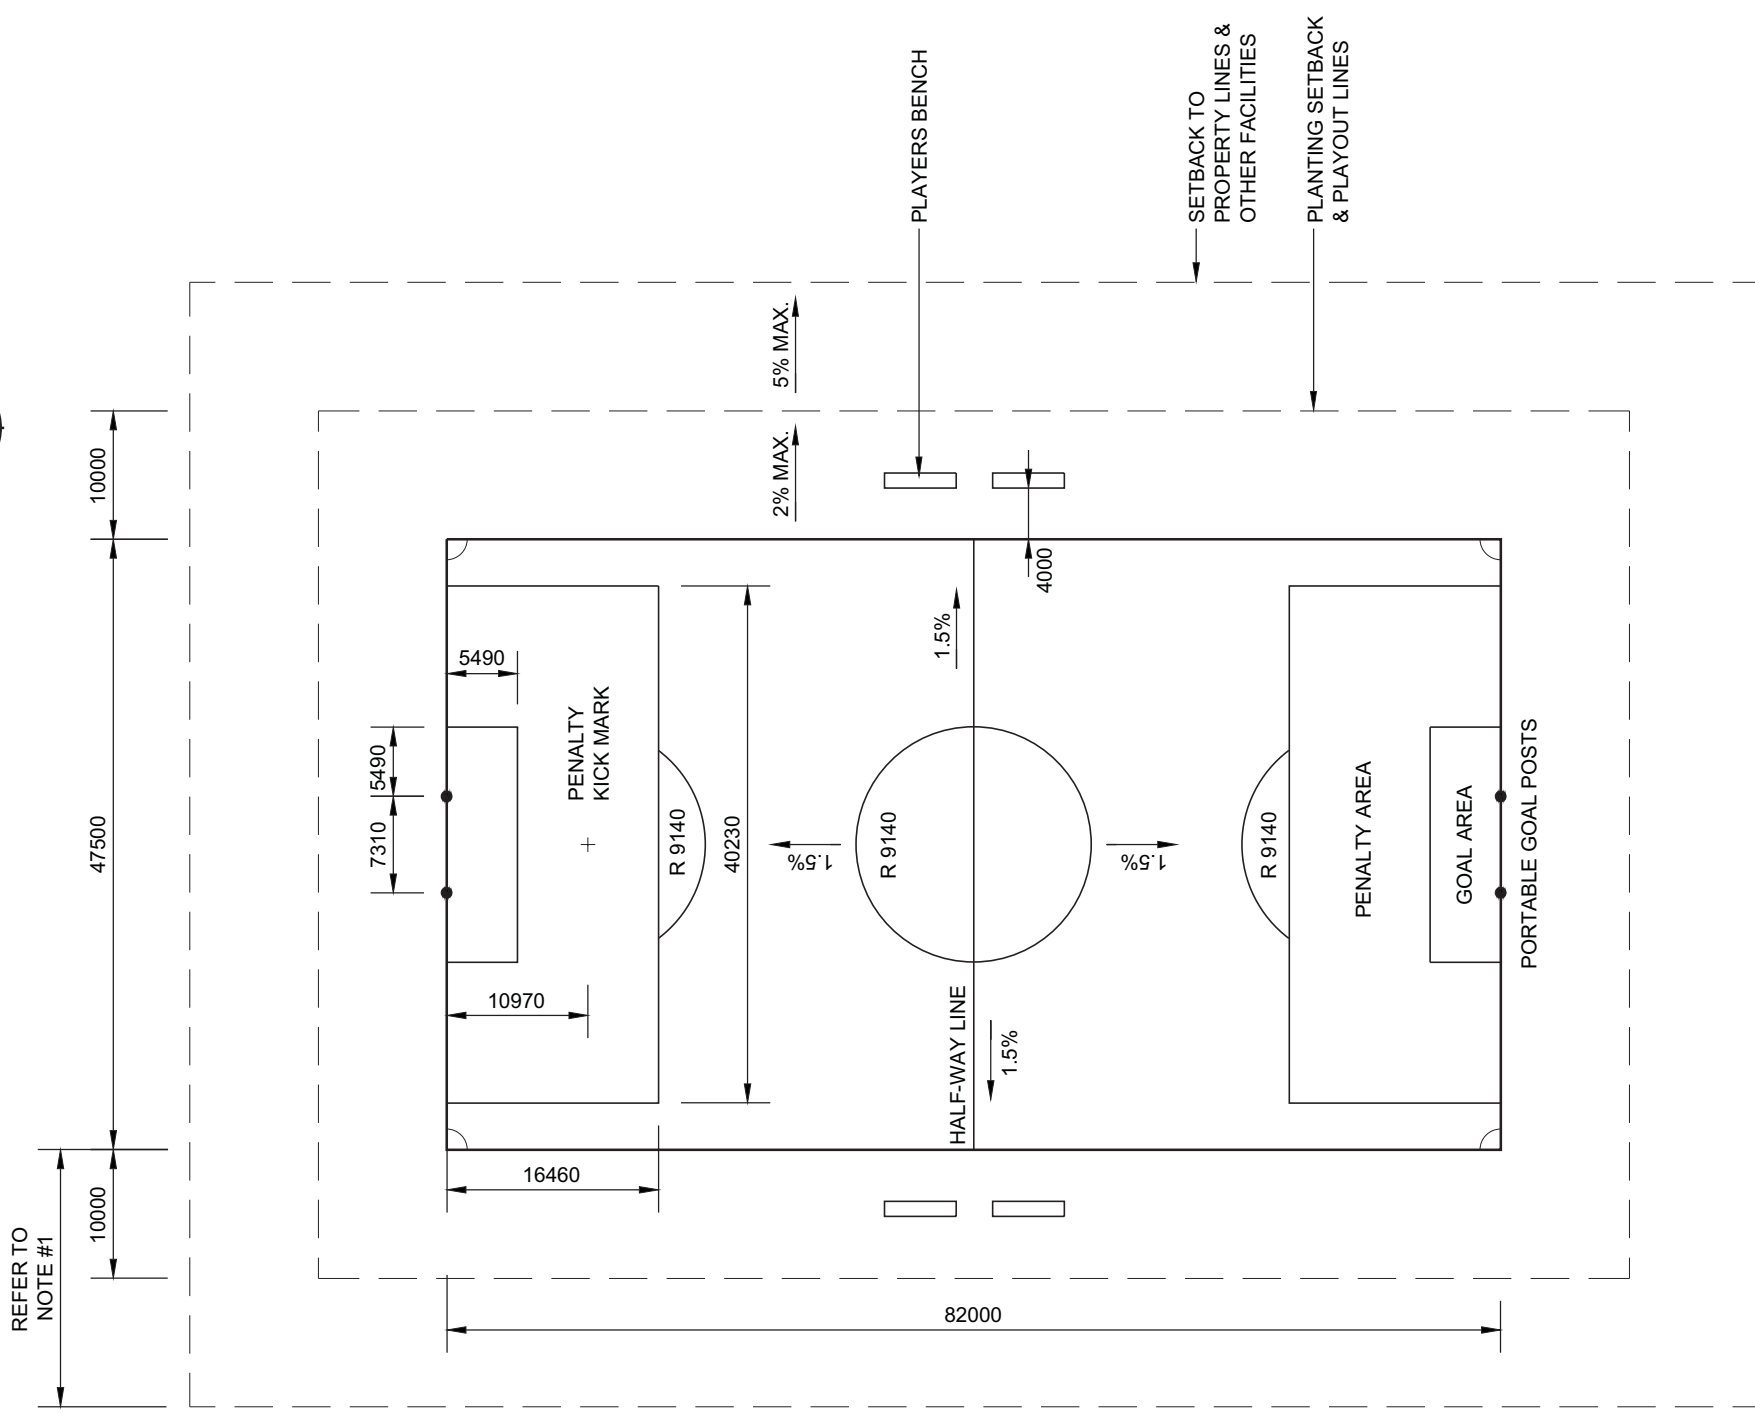

**NOTES:**

- 10000 MM PLANTING SETBACK AND PLYOUT LINES FROM FIELD; 20000 MM SETBACK TO PROPERTY LINES AND OTHER FACILITIES; 30000 MM SETBACK MINIMUM TO RESIDENTIAL PROPERTY LINES WHEN ILLUMINATED.
- ALL MEASUREMENTS ARE IN MILLIMETRES UNLESS STATED OTHERWISE.