

SPECIFICATIONS:

POSTS, RAILS, & PICKETS:

EXTRUDED MARINE ALUMINUM,
CHROMATE CONVERSION COATING,
E-COAT PRIOR TO ELECTROSTATICALLY APPLIED,
THERMALLY BONDED POLYESTER POWDER
COATING MINIMUM FILM THICKNESS 2.5 MILS

POSTS:

51MM x 51MM (2"x2"), .125 WALL
101MM x 101MM (4"x4"), .188 WALL
(AT SIDEWALKS ONLY)

POST CAP"

PYRAMID

POST CENTRES:

2454 (96 5/8") FOR 4" TO 2" POSTS

POST CENTRES:

2429 (95 5/8") FOR 2" TO 2" POSTS

RAILS:

25MM x 25MM (1" x 1"), .180 WALL

PICKETS:

16MM x 16MM (5/8" x 5/8"), .080 WALL

STANDARD PANEL WIDTH:

2372MM (93 3/8")

PANEL HEIGHT:

1219MM (48")
(HEIGHTS UP TO 1829 7/2" HIGH AVAILABLE)

FITTINGS:

CAST WALL MOUNT BRACKET
COMPLETE WITH SET SCREW


WELDS:

ALUMINUM

COLOUR:

SEMI-GLOSS BLACK

WARRANTY: 5 YEAR MAINTENANCE FREE

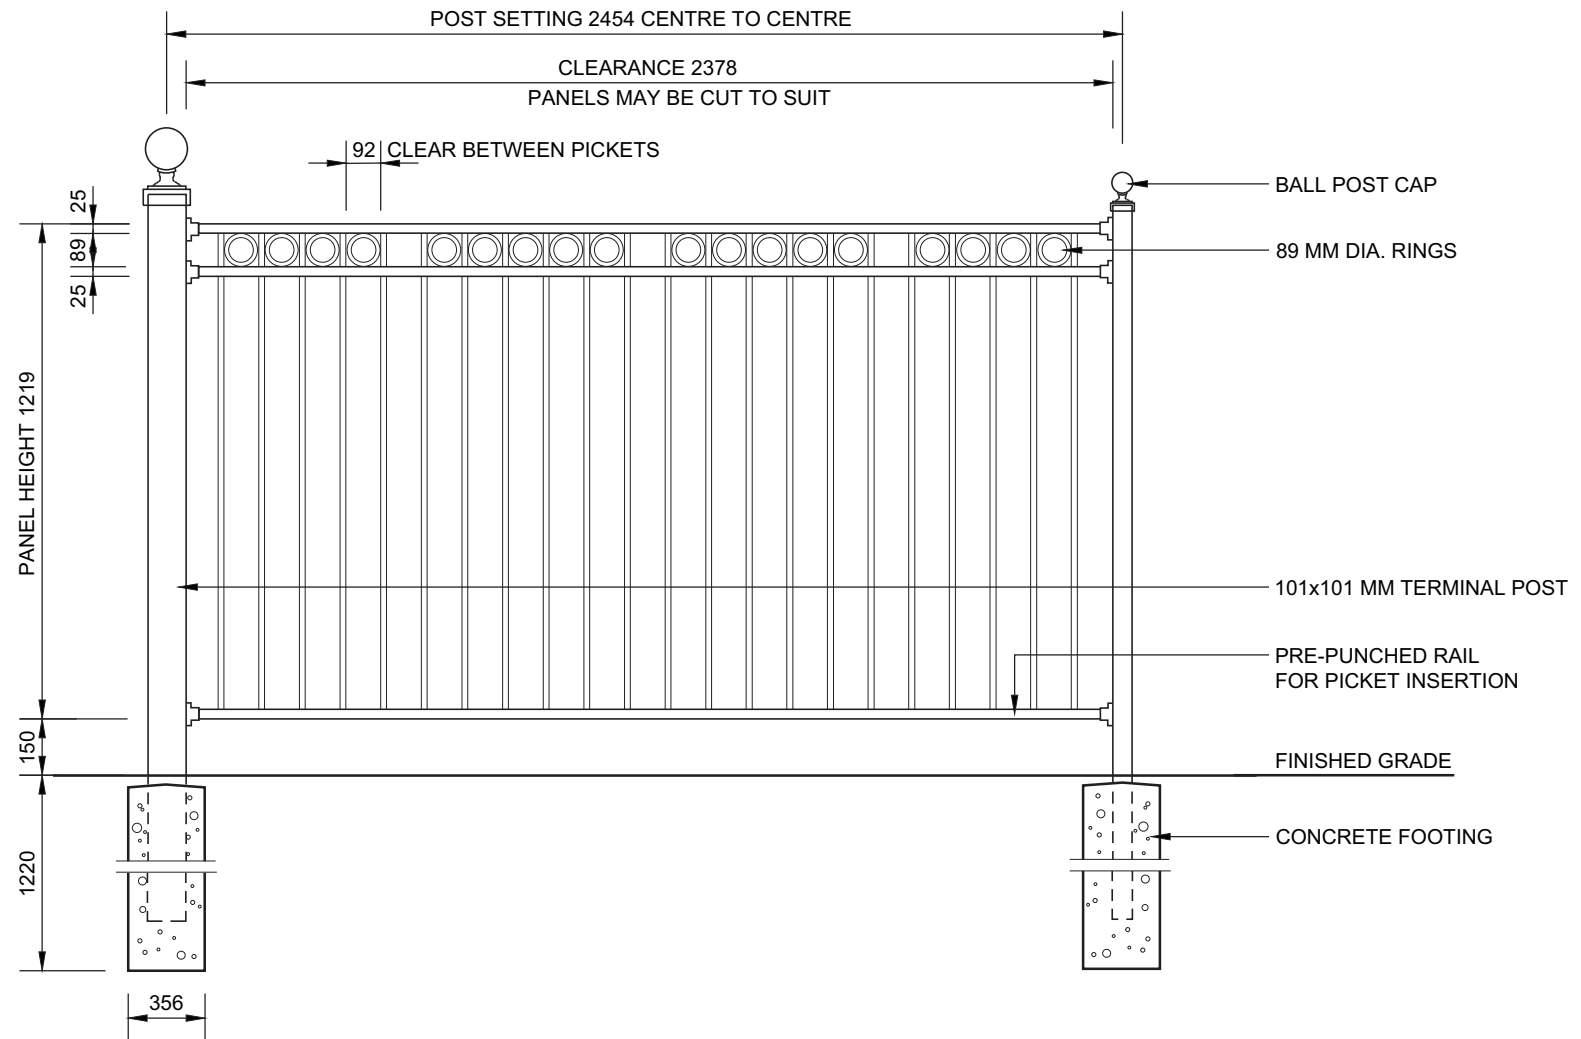

NOTES:

1. ORNAMENTAL ALUMINUM FENCE BY IRON EAGLE INDUSTRIES INC. OR APPROVED EQUIVALENT.
2. ALL MEASUREMENTS ARE IN MILLIMETRES UNLESS STATED OTHERWISE.

L834C
N.T.S

ORNAMENTAL METAL FENCE -- RINGS
OPTION C
EXECUTIVE DEVELOPMENT
SITE AMENITIES - SERIES 800
SEPTEMBER 2014

BRAMPTON
Flower City
brampton.ca