


BLOCK B, R. P. 859

BLOCK F, R. P. 859

BLOCK E, R. P. 859

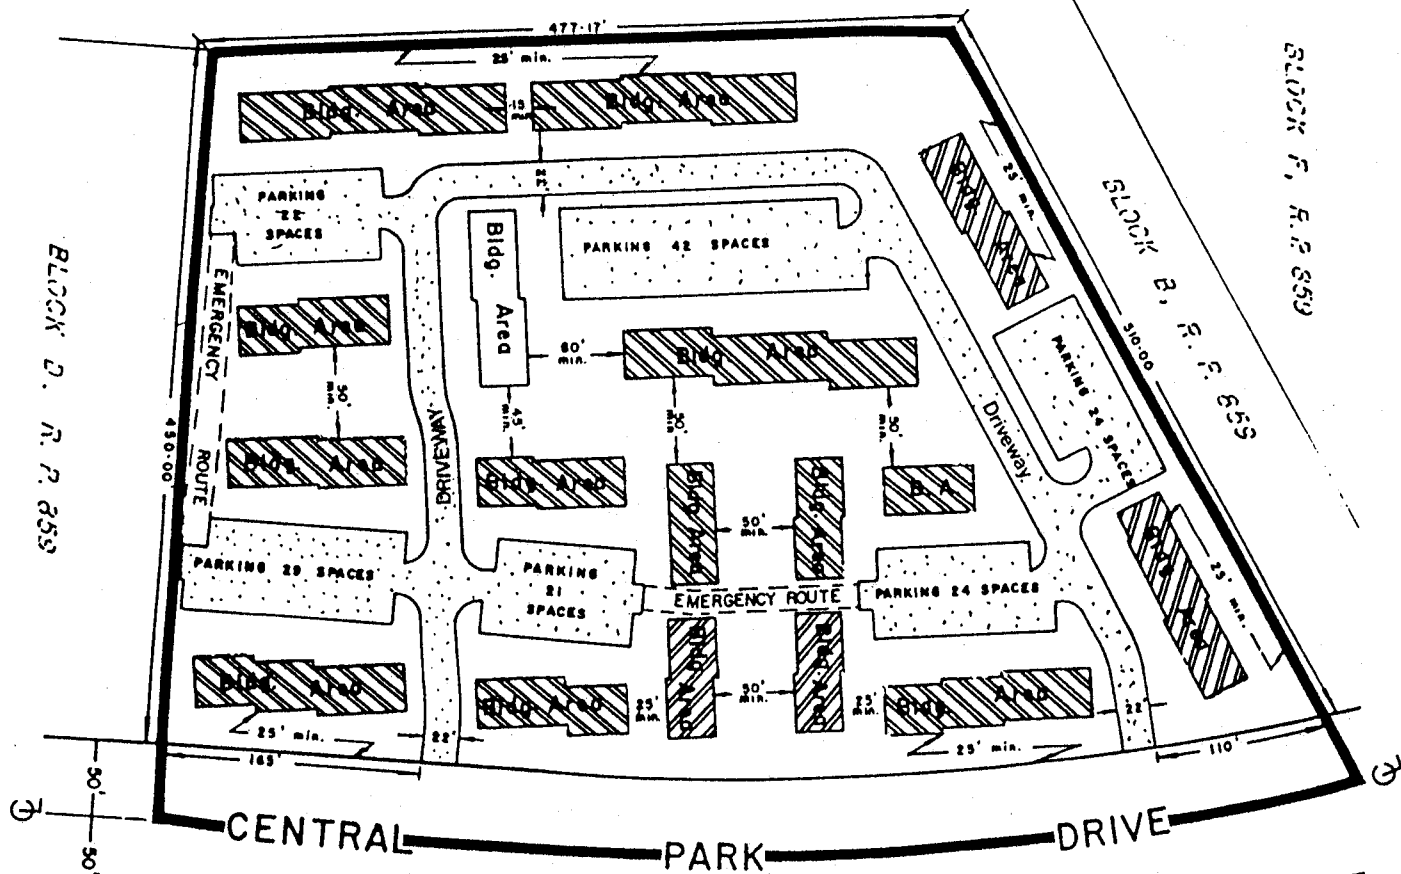


BLOCK D, R. P. 859



BLOCK A, R. P. 865

GLENVALE
BLVD.

BLOCK S, R. P. 865

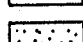-  BUILDING AREA
-  LANDSCAPED OPEN SPACE
-  PARKING AND DRIVEWAY AREA

 ZONE BOUNDARY

Schedule C-Section 131(b)

BY-LAW 270-2004



CITY OF BRAMPTON

Planning, Design and Development