

**Chatrath Holdings Inc. –
Glen Schnarr and
Associates Inc.**

Application for an Official Plan
and Zoning By-law
Amendment

1466, 1478, 1490 Queen
Street West & 9021 and 9025
Creditview Road

City File #: OZS-2025-0002


Ward: 5



Purpose and Effect

An application to amend the Official Plan and Zoning By-law to permit the development of a 14-storey mixed-use building with commercial uses at grade.

A total number of 206 units are proposed, ranging from one to three bedrooms in size. The proposed development includes a total of 341 residential parking spaces, 2,197 square metres of commercial space, indoor and outdoor amenity areas, and access from both Queen Street West and Creditview Road.

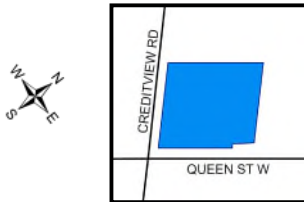

We value your input...

Any person may express their support, opposition or comments to this application.

If you have received this notice as an owner of a property and the property contains 7 or more residential units, the City requests that you post this notice in a location that is visible to all the residents, such as on a notice board in the lobby.

How can I get involved?

Please note: City Hall is now hosting in-person Public Meetings. A hybrid virtual option is also offered. Pre-registration is required to speak at the meeting. Please email CityClerksoffice@brampton.ca, no later than **4:30 p.m. on Tuesday, March 11, 2025**, to pre-register and receive more details.

To ensure a presentation on this item is provided at the meeting, interest for this will need to be indicated by either attending in person or indicating this, or by emailing CityClerksoffice@brampton.ca to request a presentation prior to 4:30pm on the meeting.

- Send comments to Chinoye Sunny, Development Planner (Chinoye.Sunny@brampton.ca); AND/OR
- Mail comments to:
Planning, Building and Growth Management Department
2 Wellington Street West, 3rd Floor
Brampton ON L6Y 4R2; AND/OR
- Submit an audio or video recording (up to 5 minutes), to be played at the meeting. Submissions may be sent to cityclerksoffice@brampton.ca and must be received no later than **4:30 p.m. on Tuesday, March 11, 2025**.

If you wish to be notified of the decision of the City in respect to a proposed plan of subdivision, on a zoning by-law amendment, adoption of an official plan amendment, or of the refusal of a request to amend the official plan, you must make a written request to:

City Clerks, City of Brampton
2 Wellington Street West
Brampton, ON L6Y 4R2

More Information:

Submitted supporting studies and drawings are available on the City's website under Current Development Applications on the Planning & Development page, and by clicking on "Search for an Application", and using City File #OZS-2025-0002 on the following web page: <https://planning.brampton.ca/>.

For more information about this matter, including information about preserving your appeal rights, contact the City Planners identified in this notice.

Public Notice



March 17, 2025



7:00 p.m.




**City Hall Council Chamber
& Virtual Meeting**
[http://video.isilive.ca/
brampton/live.html](http://video.isilive.ca/brampton/live.html)

Information is available in an alternative/accessible format upon request

Important Information about making a submission

If a person or public body does not make oral submissions at a public meeting or make written submissions to the City of Brampton with respect to a proposed official plan amendment or proposed zoning by-law amendment before a zoning by-law is passed, or before a proposed official plan amendment is adopted:


- The person or public body is not entitled to appeal the decision of the City of Brampton to the Ontario Land Tribunal; and,
- The person or public body may not be added as a party to the hearing of an appeal before the Ontario Land Tribunal unless, in the opinion of the Tribunal, there are reasonable grounds to do so.

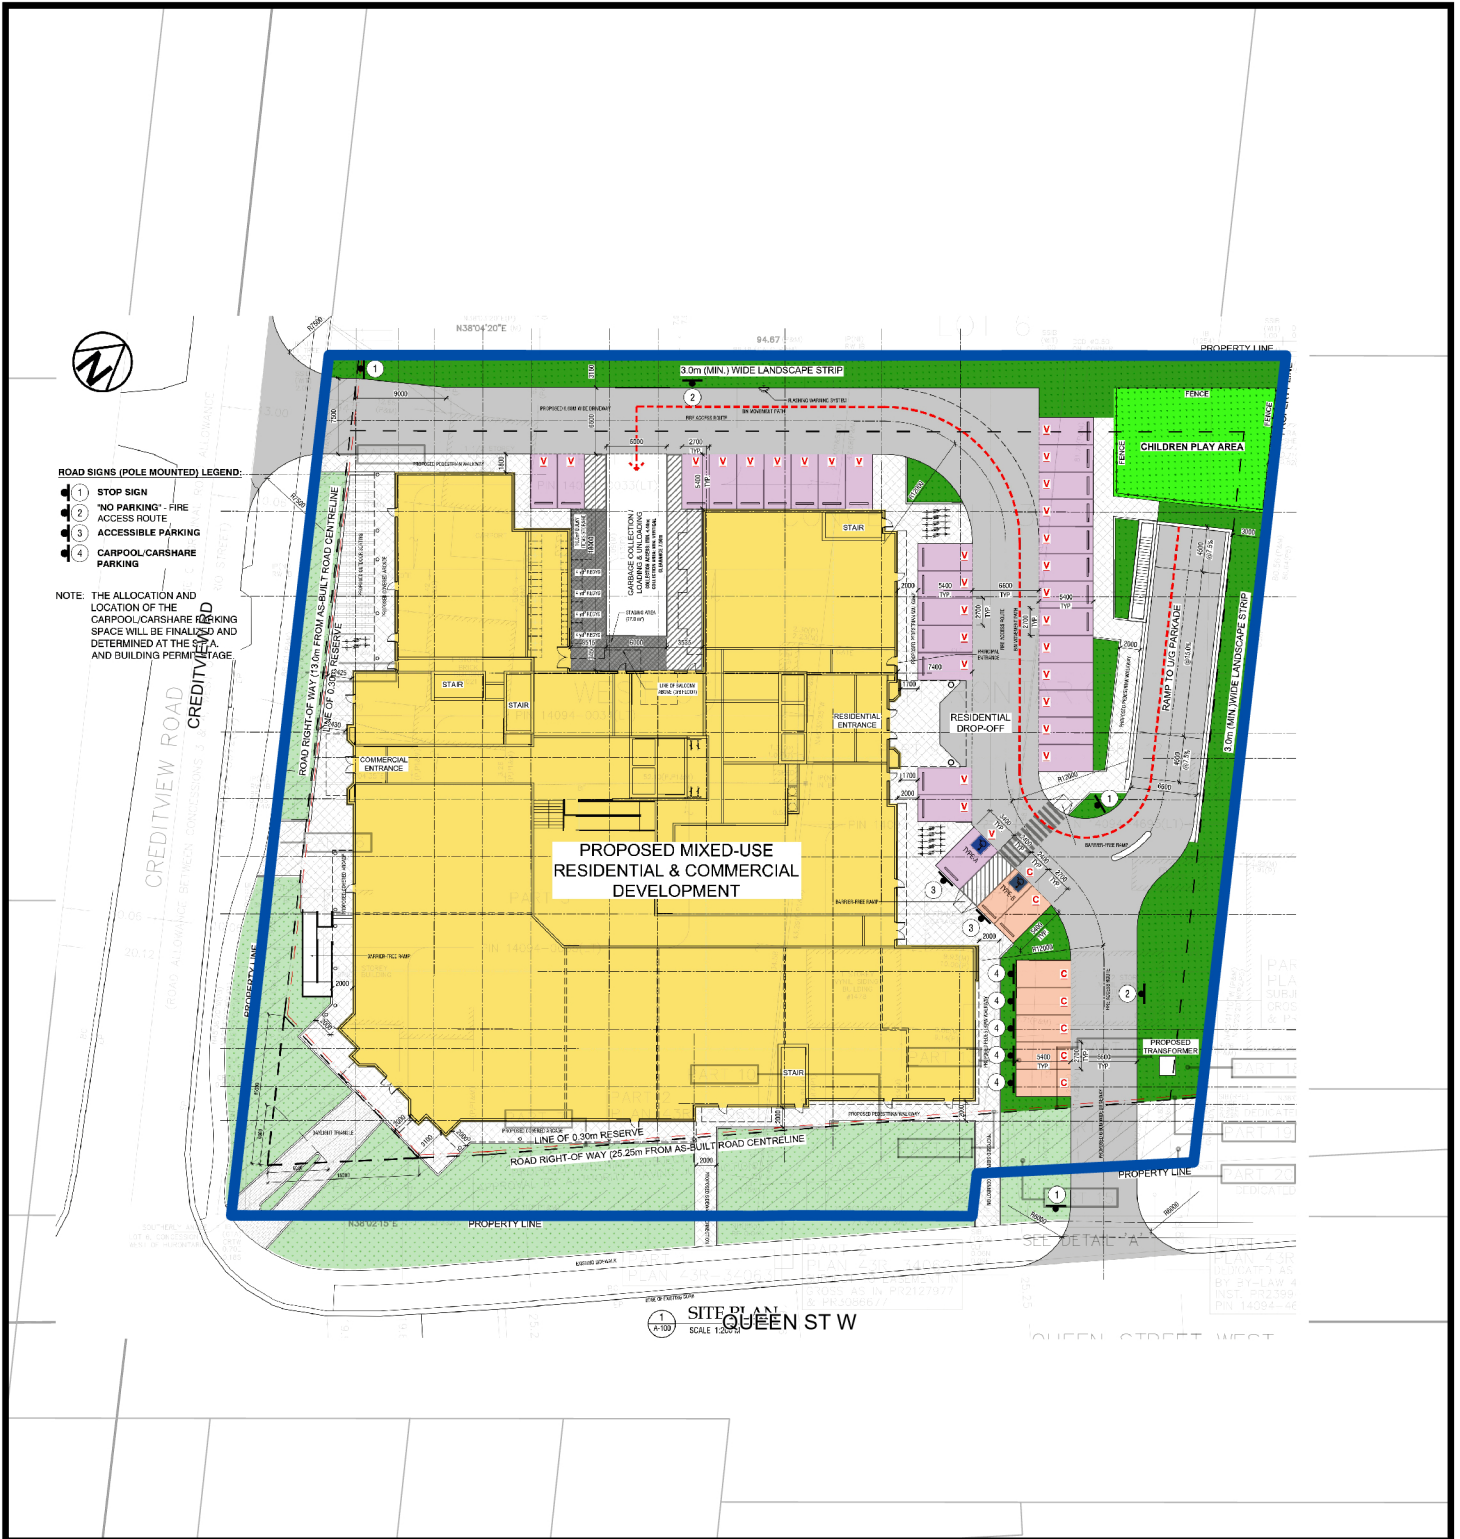

- Parcel Fabric
- Subject Lands



PLANNING, BUILDING AND GROWTH MANAGEMENT

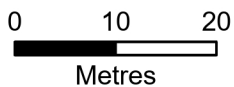

Author: NRamusca
Date: 2025/02/03

APPENDIX 1 CONCEPT PLAN

Applicant: GSAI
Owner: Chatrath Holdings Inc.

CITY FILE: OZS-2025-0002